


Change of use of the existing two storey terraced mixed use building, comprising of change of use of the existing ground floor to provide a 2 bedroom apartment.



The information contained in this drawing is confidential and must not be divulged to any third party without the written consent of 4bes Design Services.

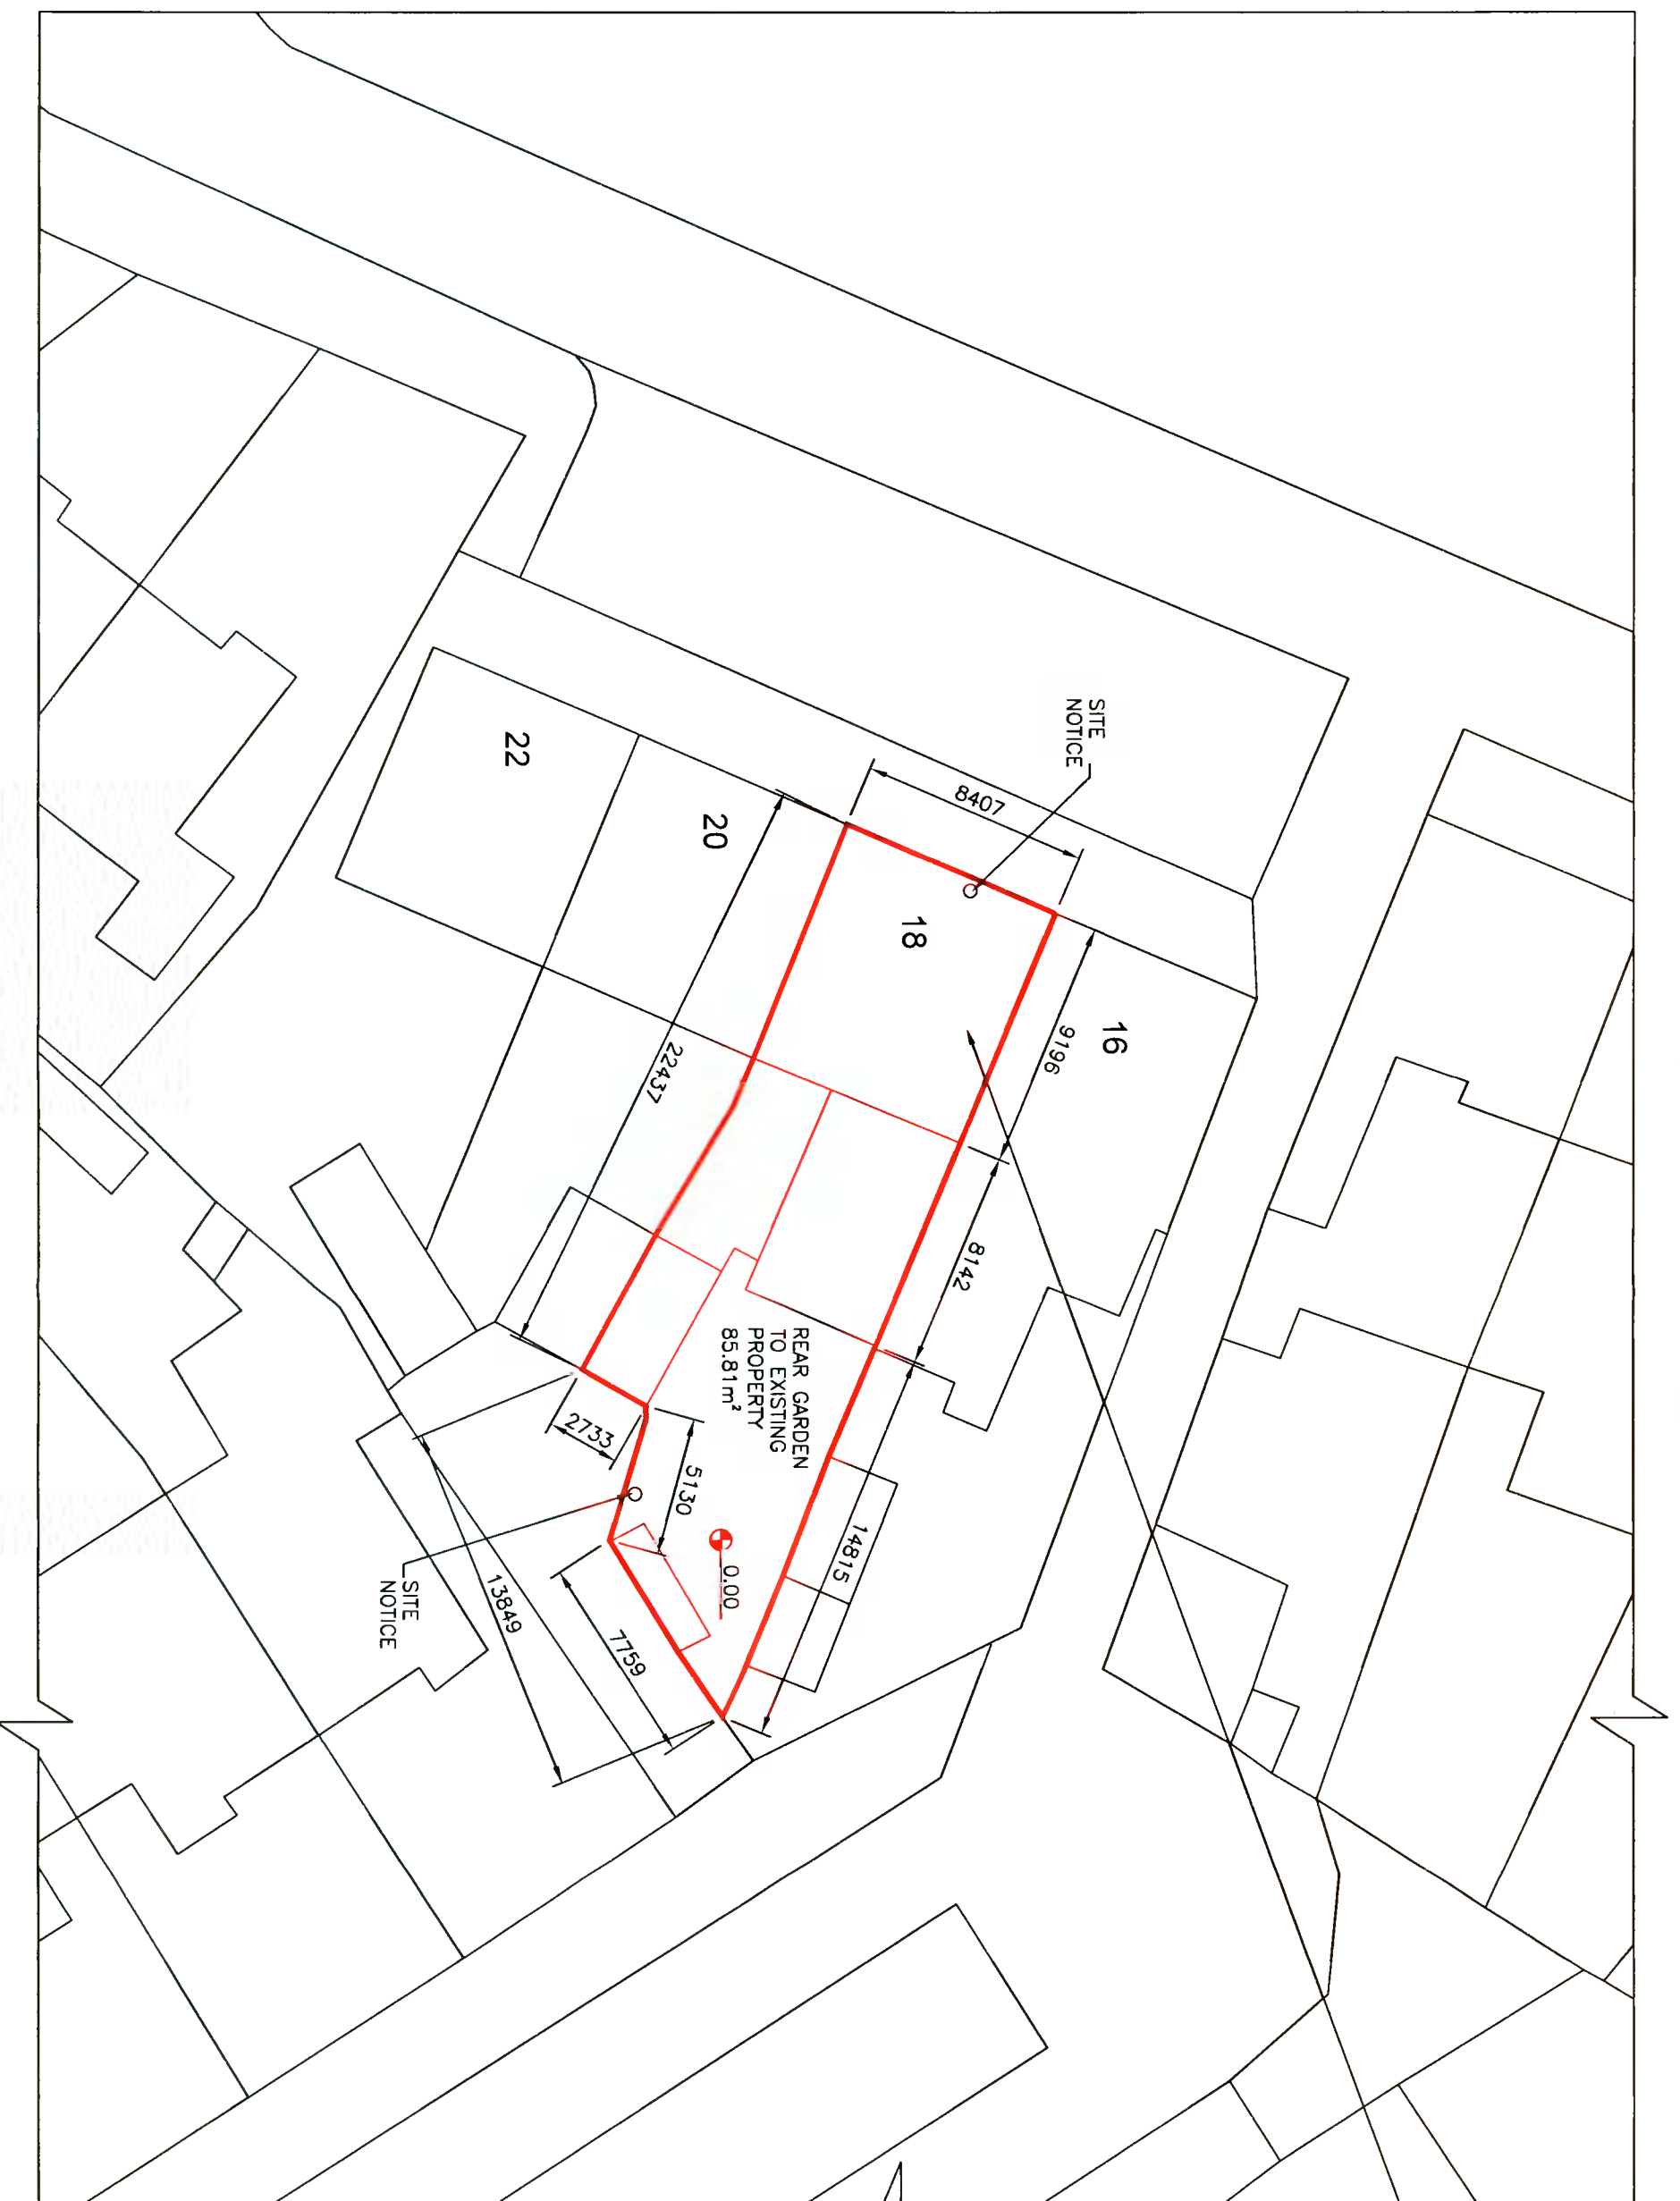

38 Larkfield Avenue
Lucan
Co. Dublin

18 Mountdown Road
Manor Estate
Dublin 12

SITE PLAN

DRAWN	JOHN FORBES , 38 LARKFIELD AVE. , LUCAN, CO. DUBLIN
DATE	NOVEMBER 2021
SCALE	1:250 @ A3

Charlie Murray

MR - 7