


**EXISTING FRONT ELEVATION**

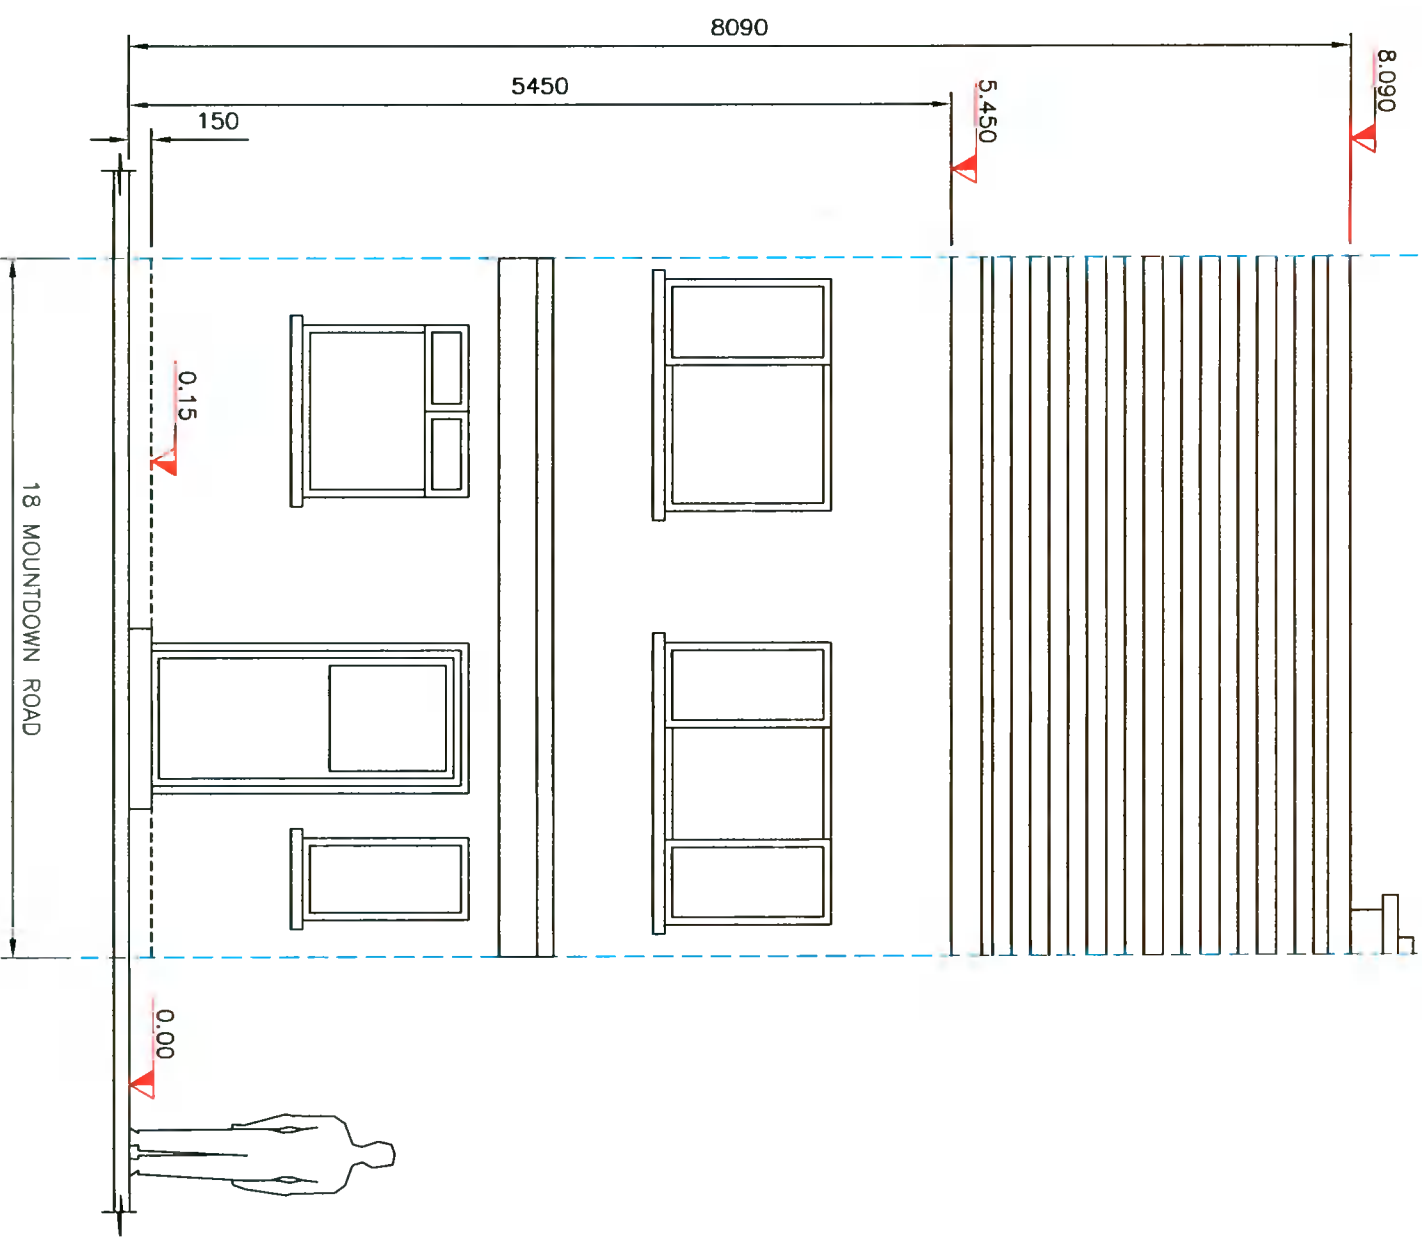

**EXISTING REAR ELEVATION**



The information contained in this drawing is confidential and must not be divulged to any third party without the written consent of 4bes Design Services.




38 Larkfield Avenue  
Lucan  
Co. Dublin


18 Mountdown Road  
Manor Estate  
Dublin 12

**EXISTING FRONT AND REAR ELEVATIONS**

DRAWN	JOHN FORBES , 38 LARKFIELD AVE. , LUCAN, CO. DUBLIN
DATE	NOVEMBER 2021
SCALE	1:50 @ A3

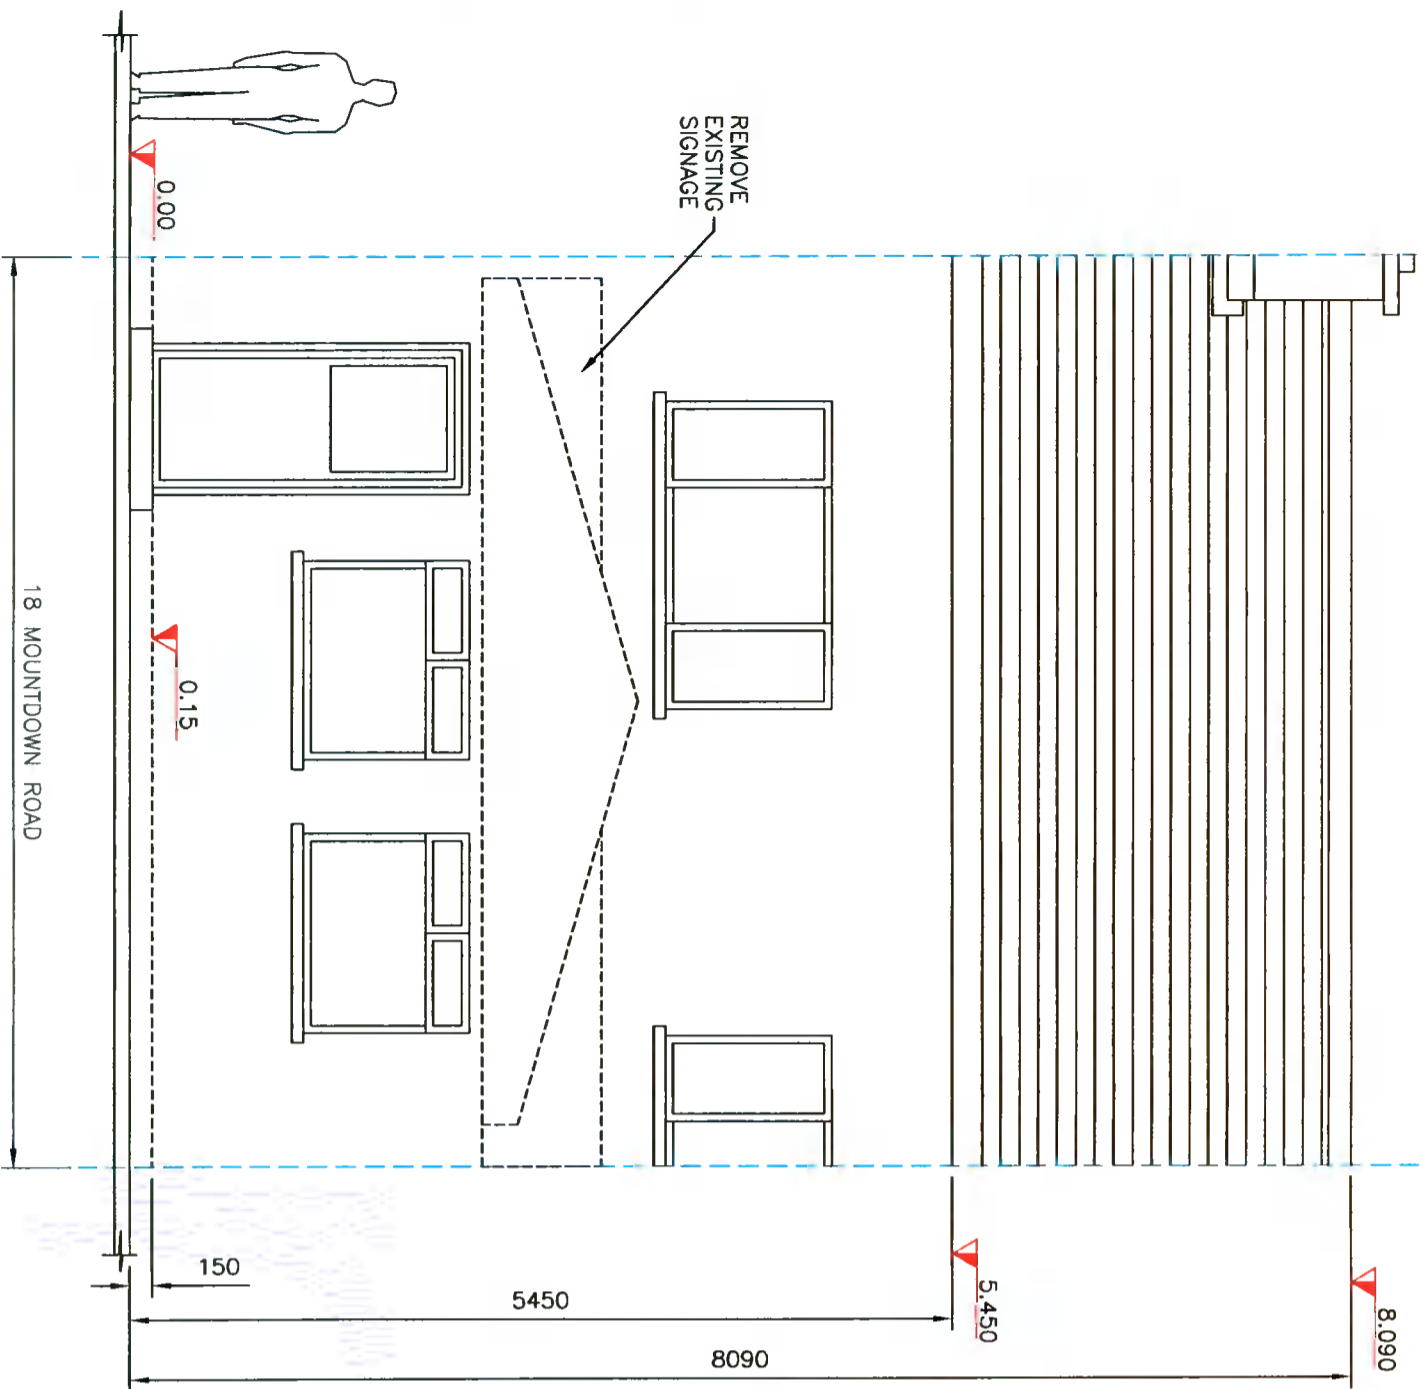

**PROPOSED FRONT ELEVATION**

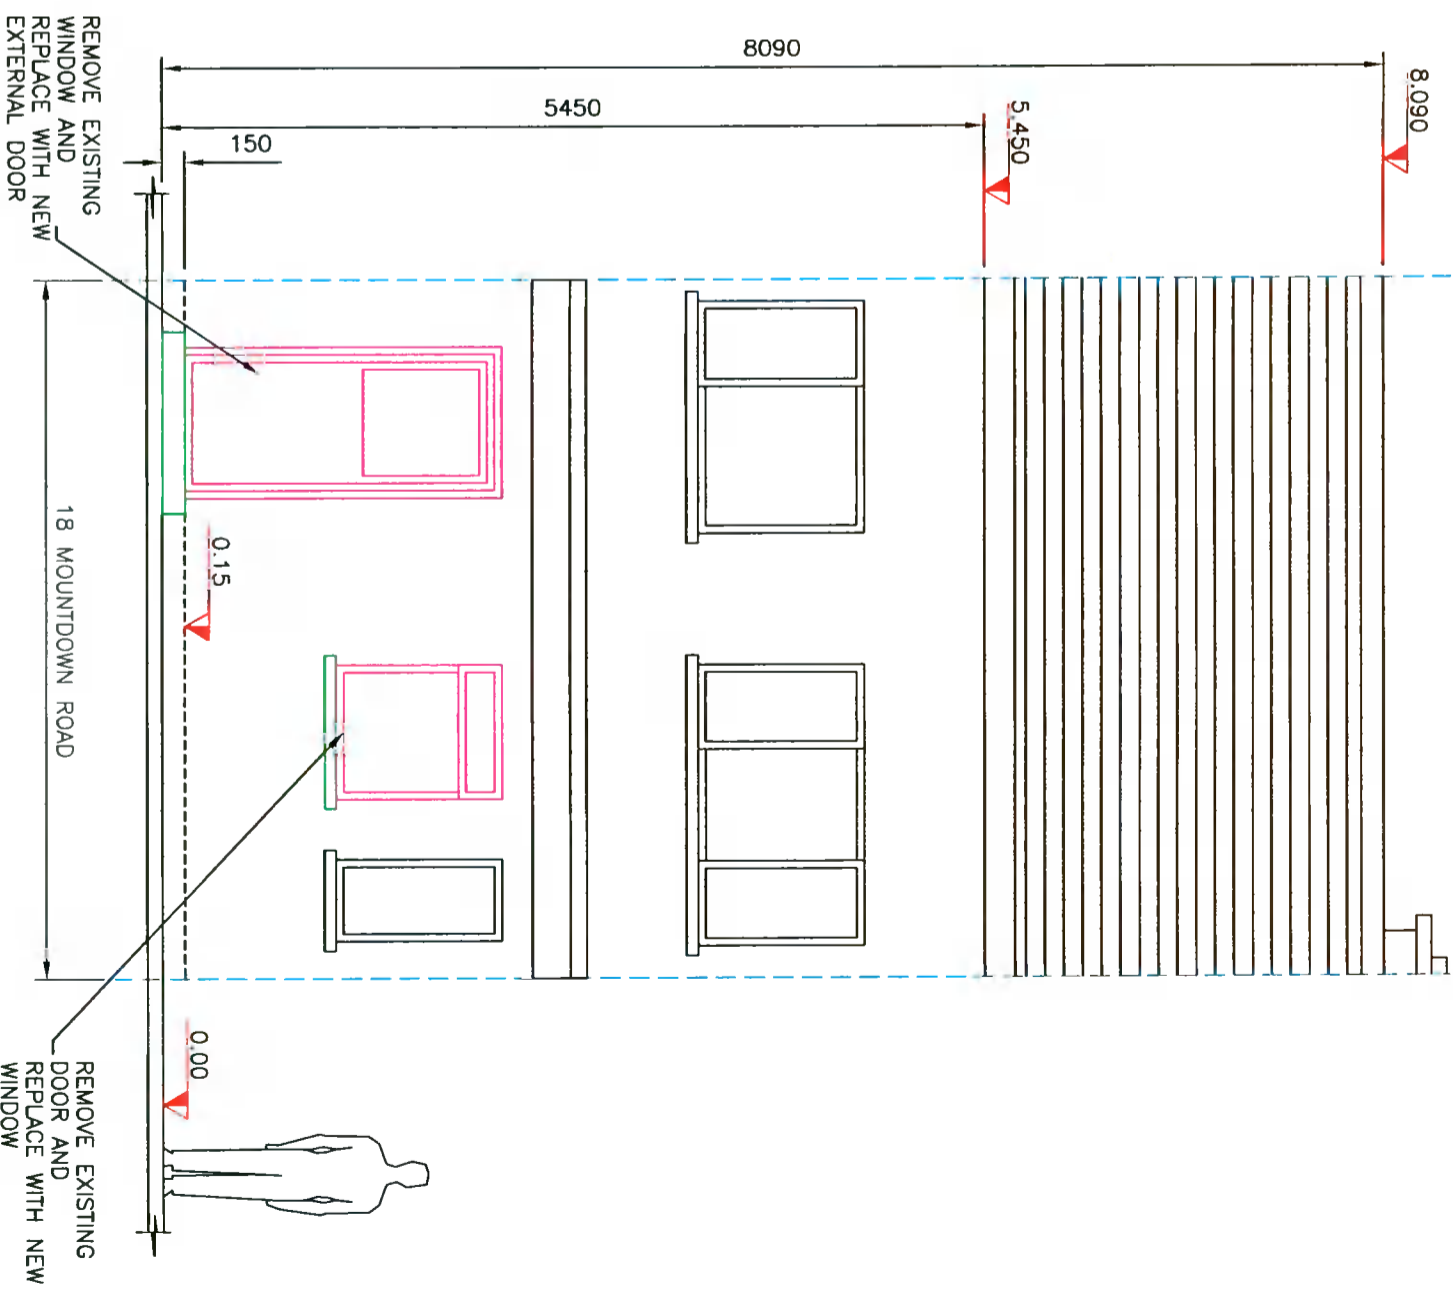

**PROPOSED REAR ELEVATION**



The information contained in this drawing is confidential and must not be divulged to any third party without the written consent of 4bes Design Services.



38 Larkfield Avenue  
Lucan  
Co. Dublin

18 Mountdown Road  
Manor Estate  
Dublin 12

**PROPOSED FRONT AND REAR ELEVATIONS**

DRAWN	JOHN FORBES , 38 LARKFIELD AVE. , LUCAN, CO. DUBLIN
DATE	NOVEMBER 2021
SCALE	1:50 @ A3
<b>MR - 5</b>	