

- NOTES:
1. all concrete to be S35020
 2. all steel to be grade S355 EC2
 3. any difference between design drawings to be referred to Eng. Office prior to construction
 4. all dimensions in mm unless noted
 5. DO NOT SCALE DRAWINGS
 7. foundations to be formed on a suitable bearing strata
 8. engineers office to be give 24 hours notice of foundation and concrete pour
 9. all works to comply with building regulations



Vehicle Exiting parking bay 1
Scale 1:250



Vehicle Exiting parking bay 2
Scale 1:250


Rev	Revision description	Date	Draw/Design Check
-	-	-	-
-	-	-	-
-	-	-	-
-	-	-	-
-	-	-	-

Job Title: 48 Templeoran Way
 Client: Tony Walsh
 Drawing Title: Parking proposals
 Drawing number: 111111


4 Bridgecourt Office Park
 Walkinstown Avenue
 Dublin 12
 Tel / Fax: 01-426 4883 /
 email: mail@once.ie



- NOTES:
1. all concrete to be S20
 2. all steel to be grade S235 EC2
 3. any difference between design drawings to be advised to Eng. Office prior to construction.
 4. all dimensions in mm unless noted
 6. DO NOT SCALE DRAWINGS
 7. foundations to be formed on a suitable bearing strata
 8. engineers office to be give 24 hours notice of foundation and concrete pour
 9. all works to comply with building regulations

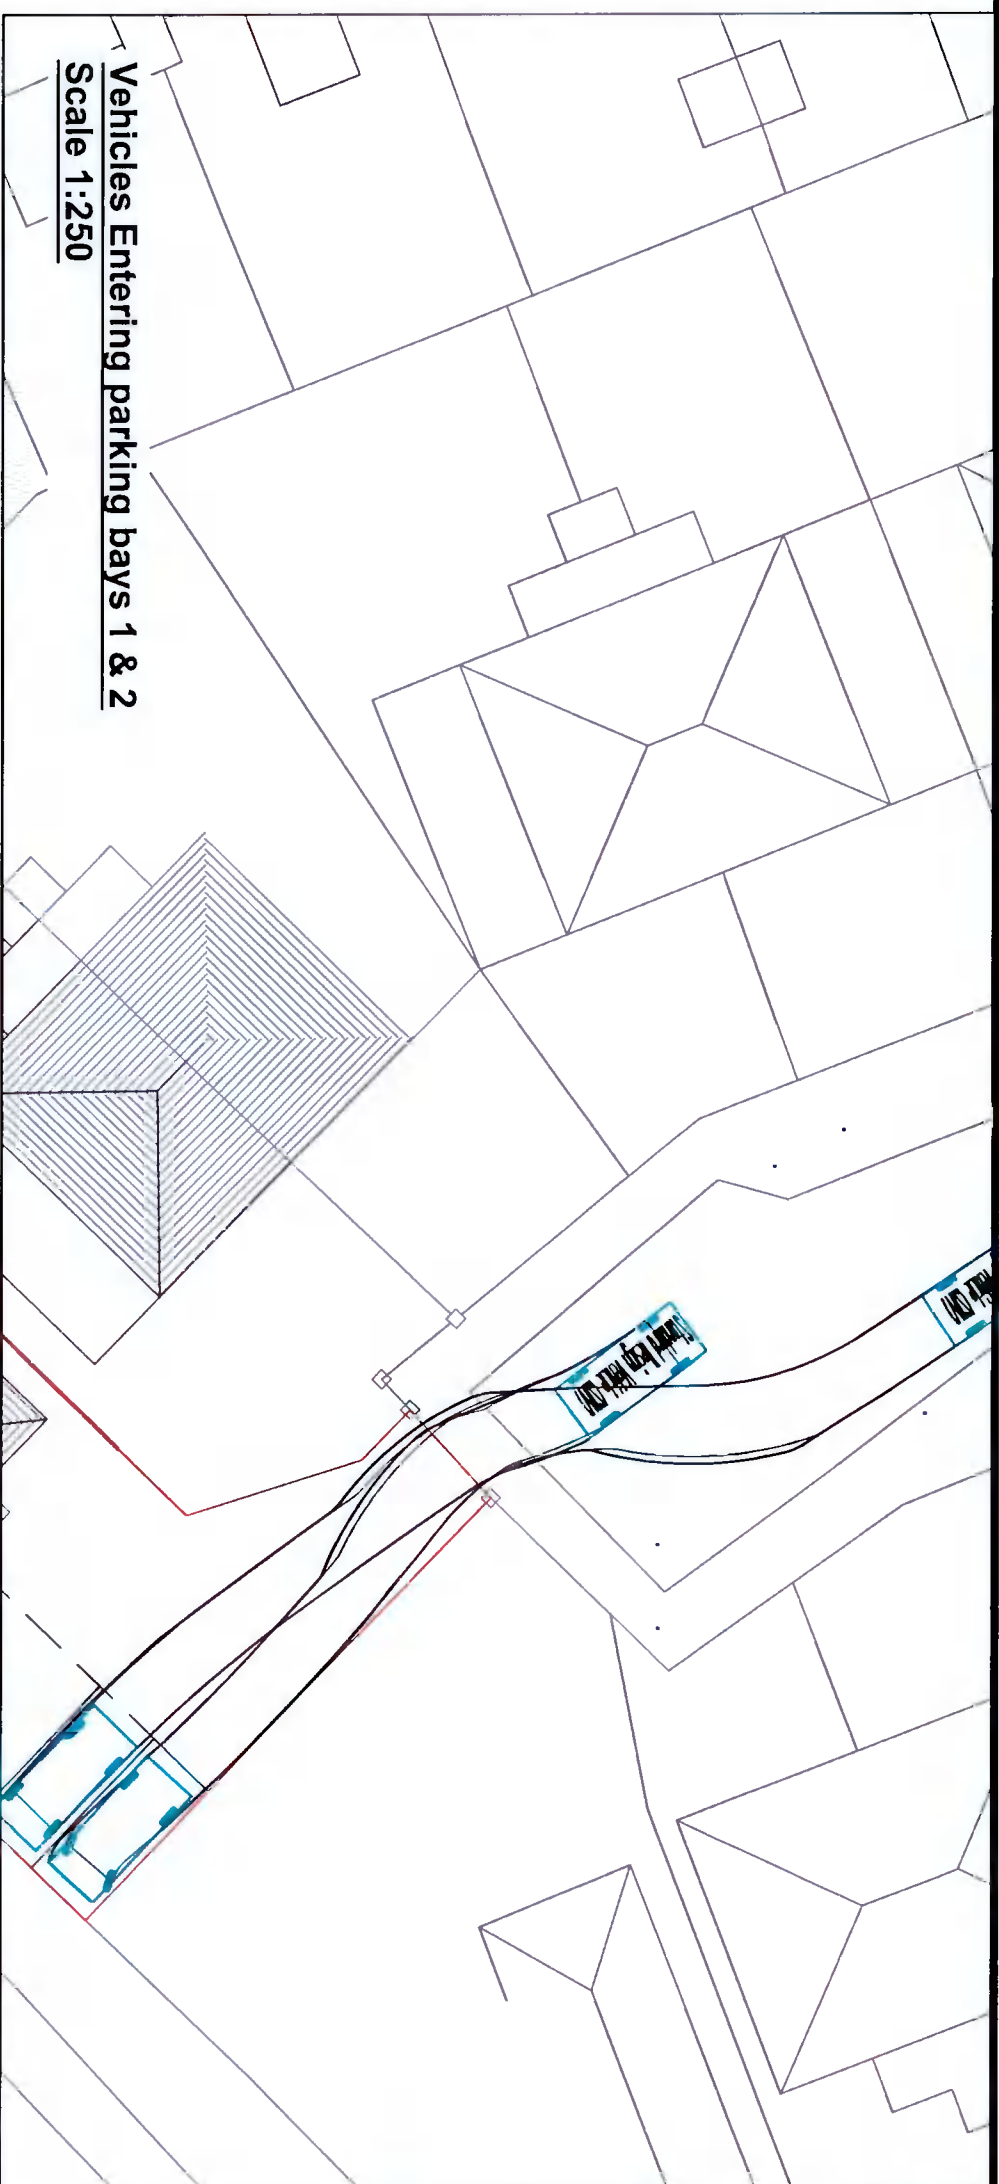

Vehicles Entering parking bays 1 & 2
Scale 1:250

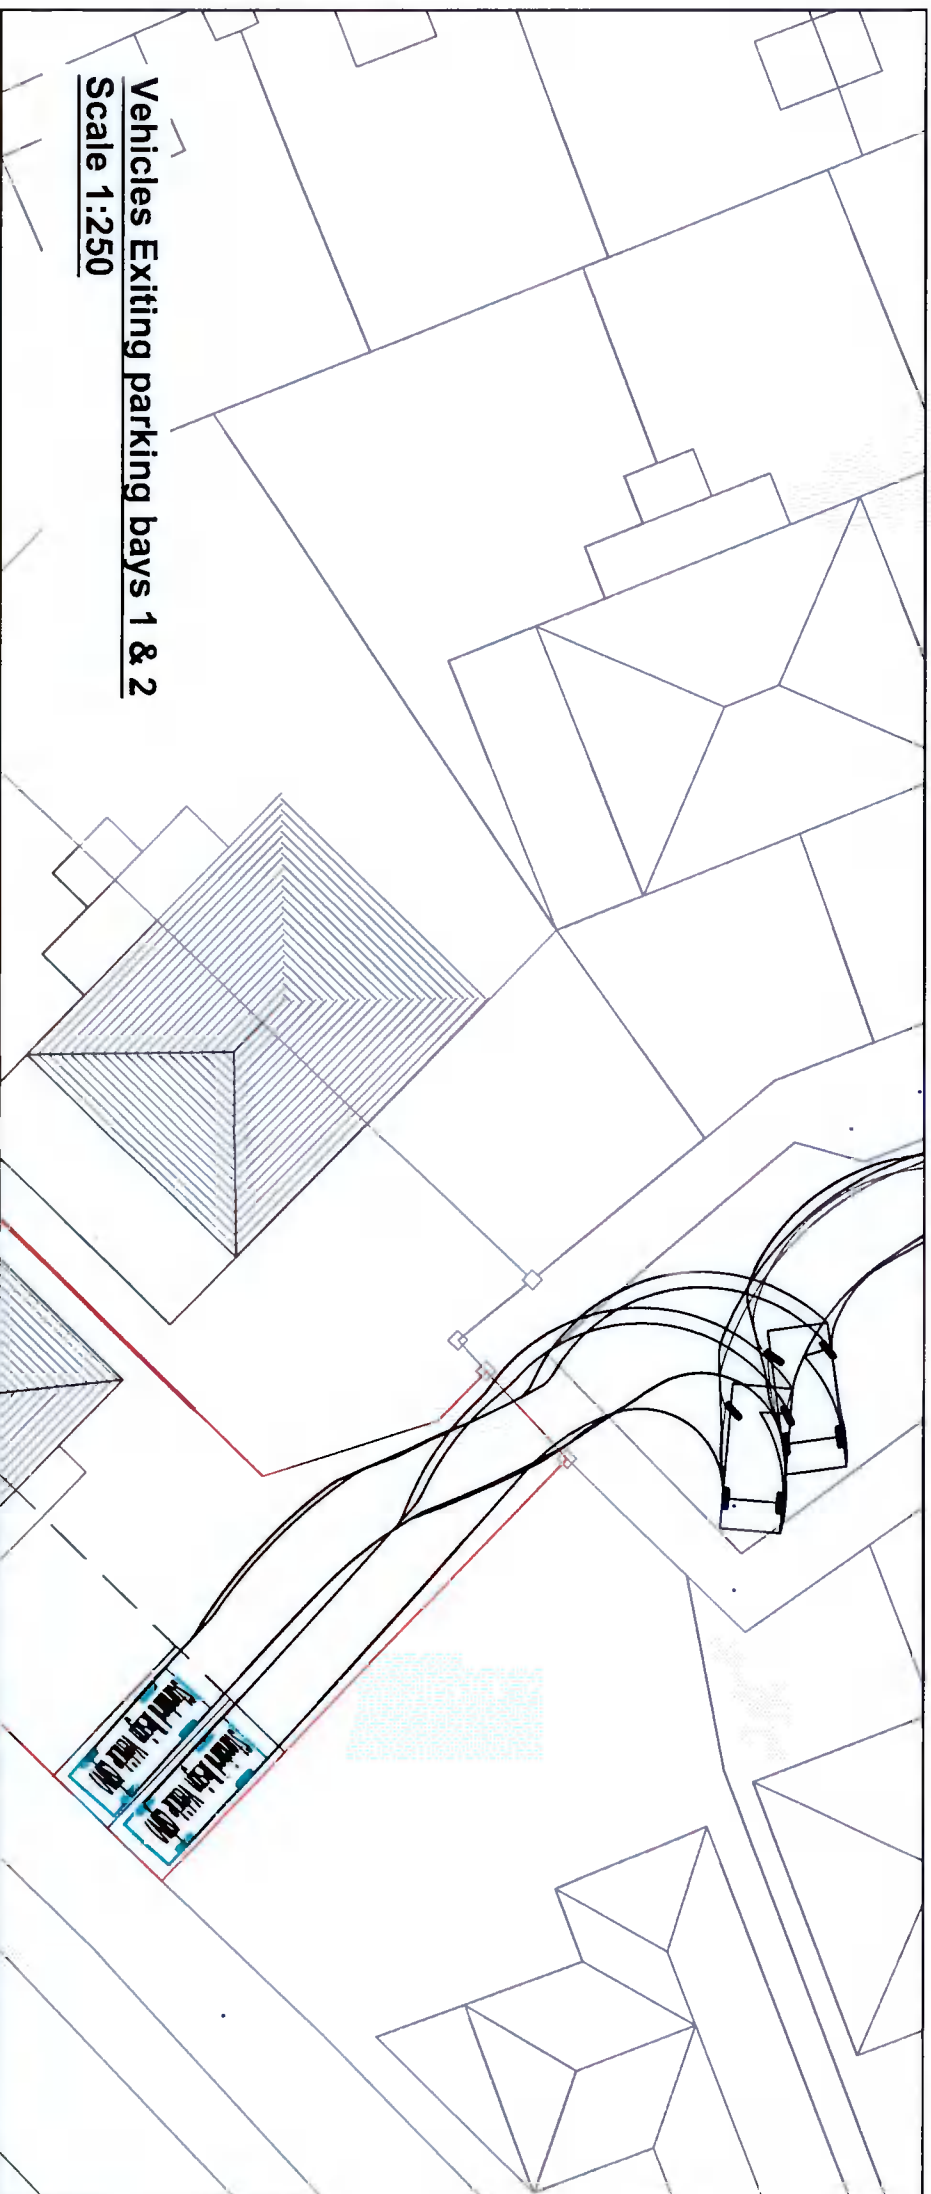


Vehicles Exiting parking bays 1 & 2
Scale 1:250

Rev	Revision description	Date	Draw	Design	Check

Job Title: 48 Templeoan Way
 Drawing Title: Parking proposals
 Client: Tony Walsh
 Drawing number:

4 Bridgecourt Office Park
 Walkinstown Avenue
 Dublin 12
 Tel / Fax: 01-426 4883 /
 01-429 7971
 email: mall@once.ie

- NOTES:
1. all concrete to be 35N/20
 2. all steel to be grade S235 EC2
 3. any difference between design drawings to be advised to Eng. Office prior to construction.
 4. all dimensions in mm unless noted.
 5. DO NOT SCALE DRAWINGS.
 6. DO NOT SCALE DRAWINGS.
 7. foundations to be formed on a suitable bearing strata.
 8. engineers office to be give 24 hours notice of foundation and concrete pour.
 9. all works to comply with building regulations.

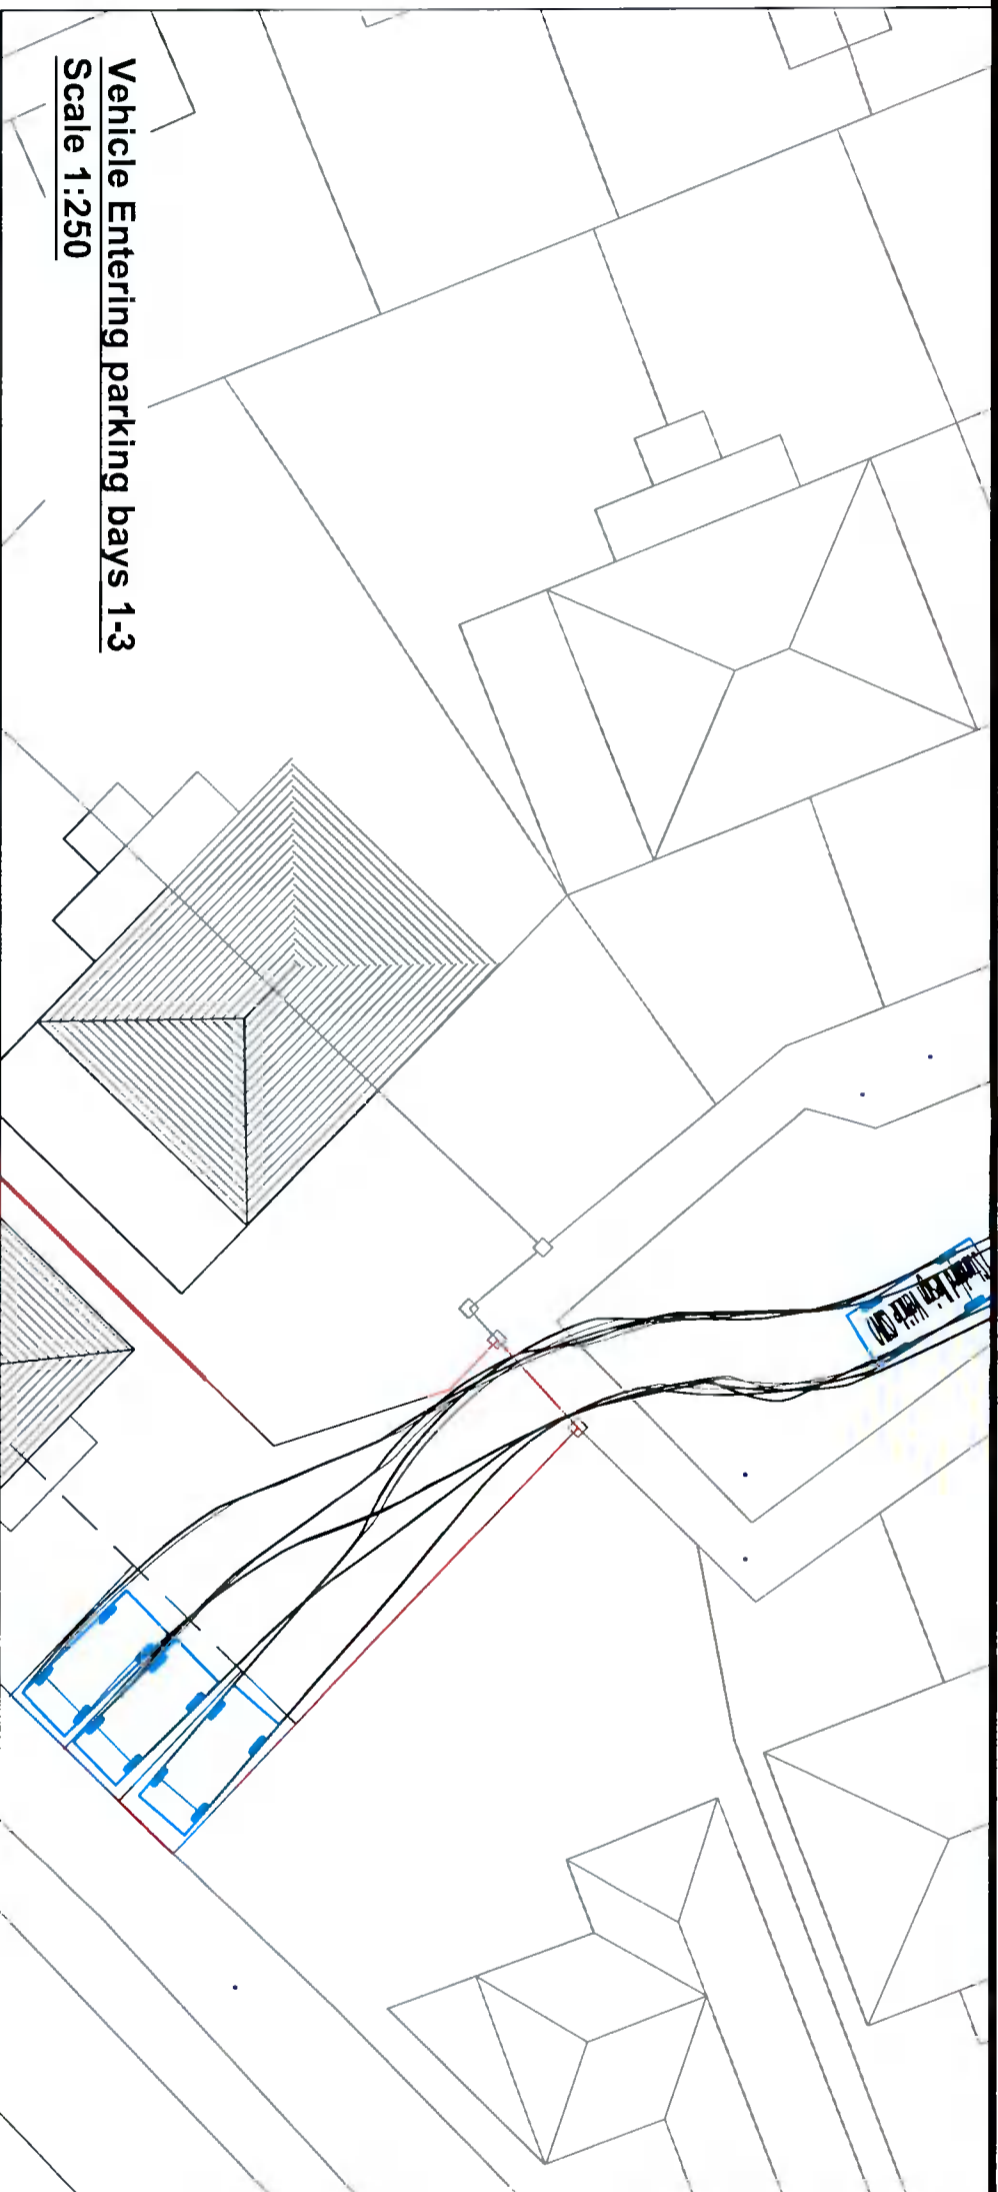

Vehicle Entering parking bays 1-3
Scale 1:250



Vehicle Exiting parking bays 1-3
Scale 1:250

Rev	Revision description	Date	Draw	Design Check	Job Title:	Client:
-	-	-	-	-	48 Temploran Way	Tony Walsh
-	-	-	-	-	-	-
-	-	-	-	-	-	-
-	-	-	-	-	-	-
-	-	-	-	-	-	-
-	-	-	-	-	-	-
-	-	-	-	-	-	-
-	-	-	-	-	-	-

4 Bridgecourt Office Park
Walkinstown Avenue
Dublin 12
Tel / Fax: 01-426 4883 /
01-429 7971
email: mall@once.ie