


**TEMPLEROAN WAY**

Location of Site Notice

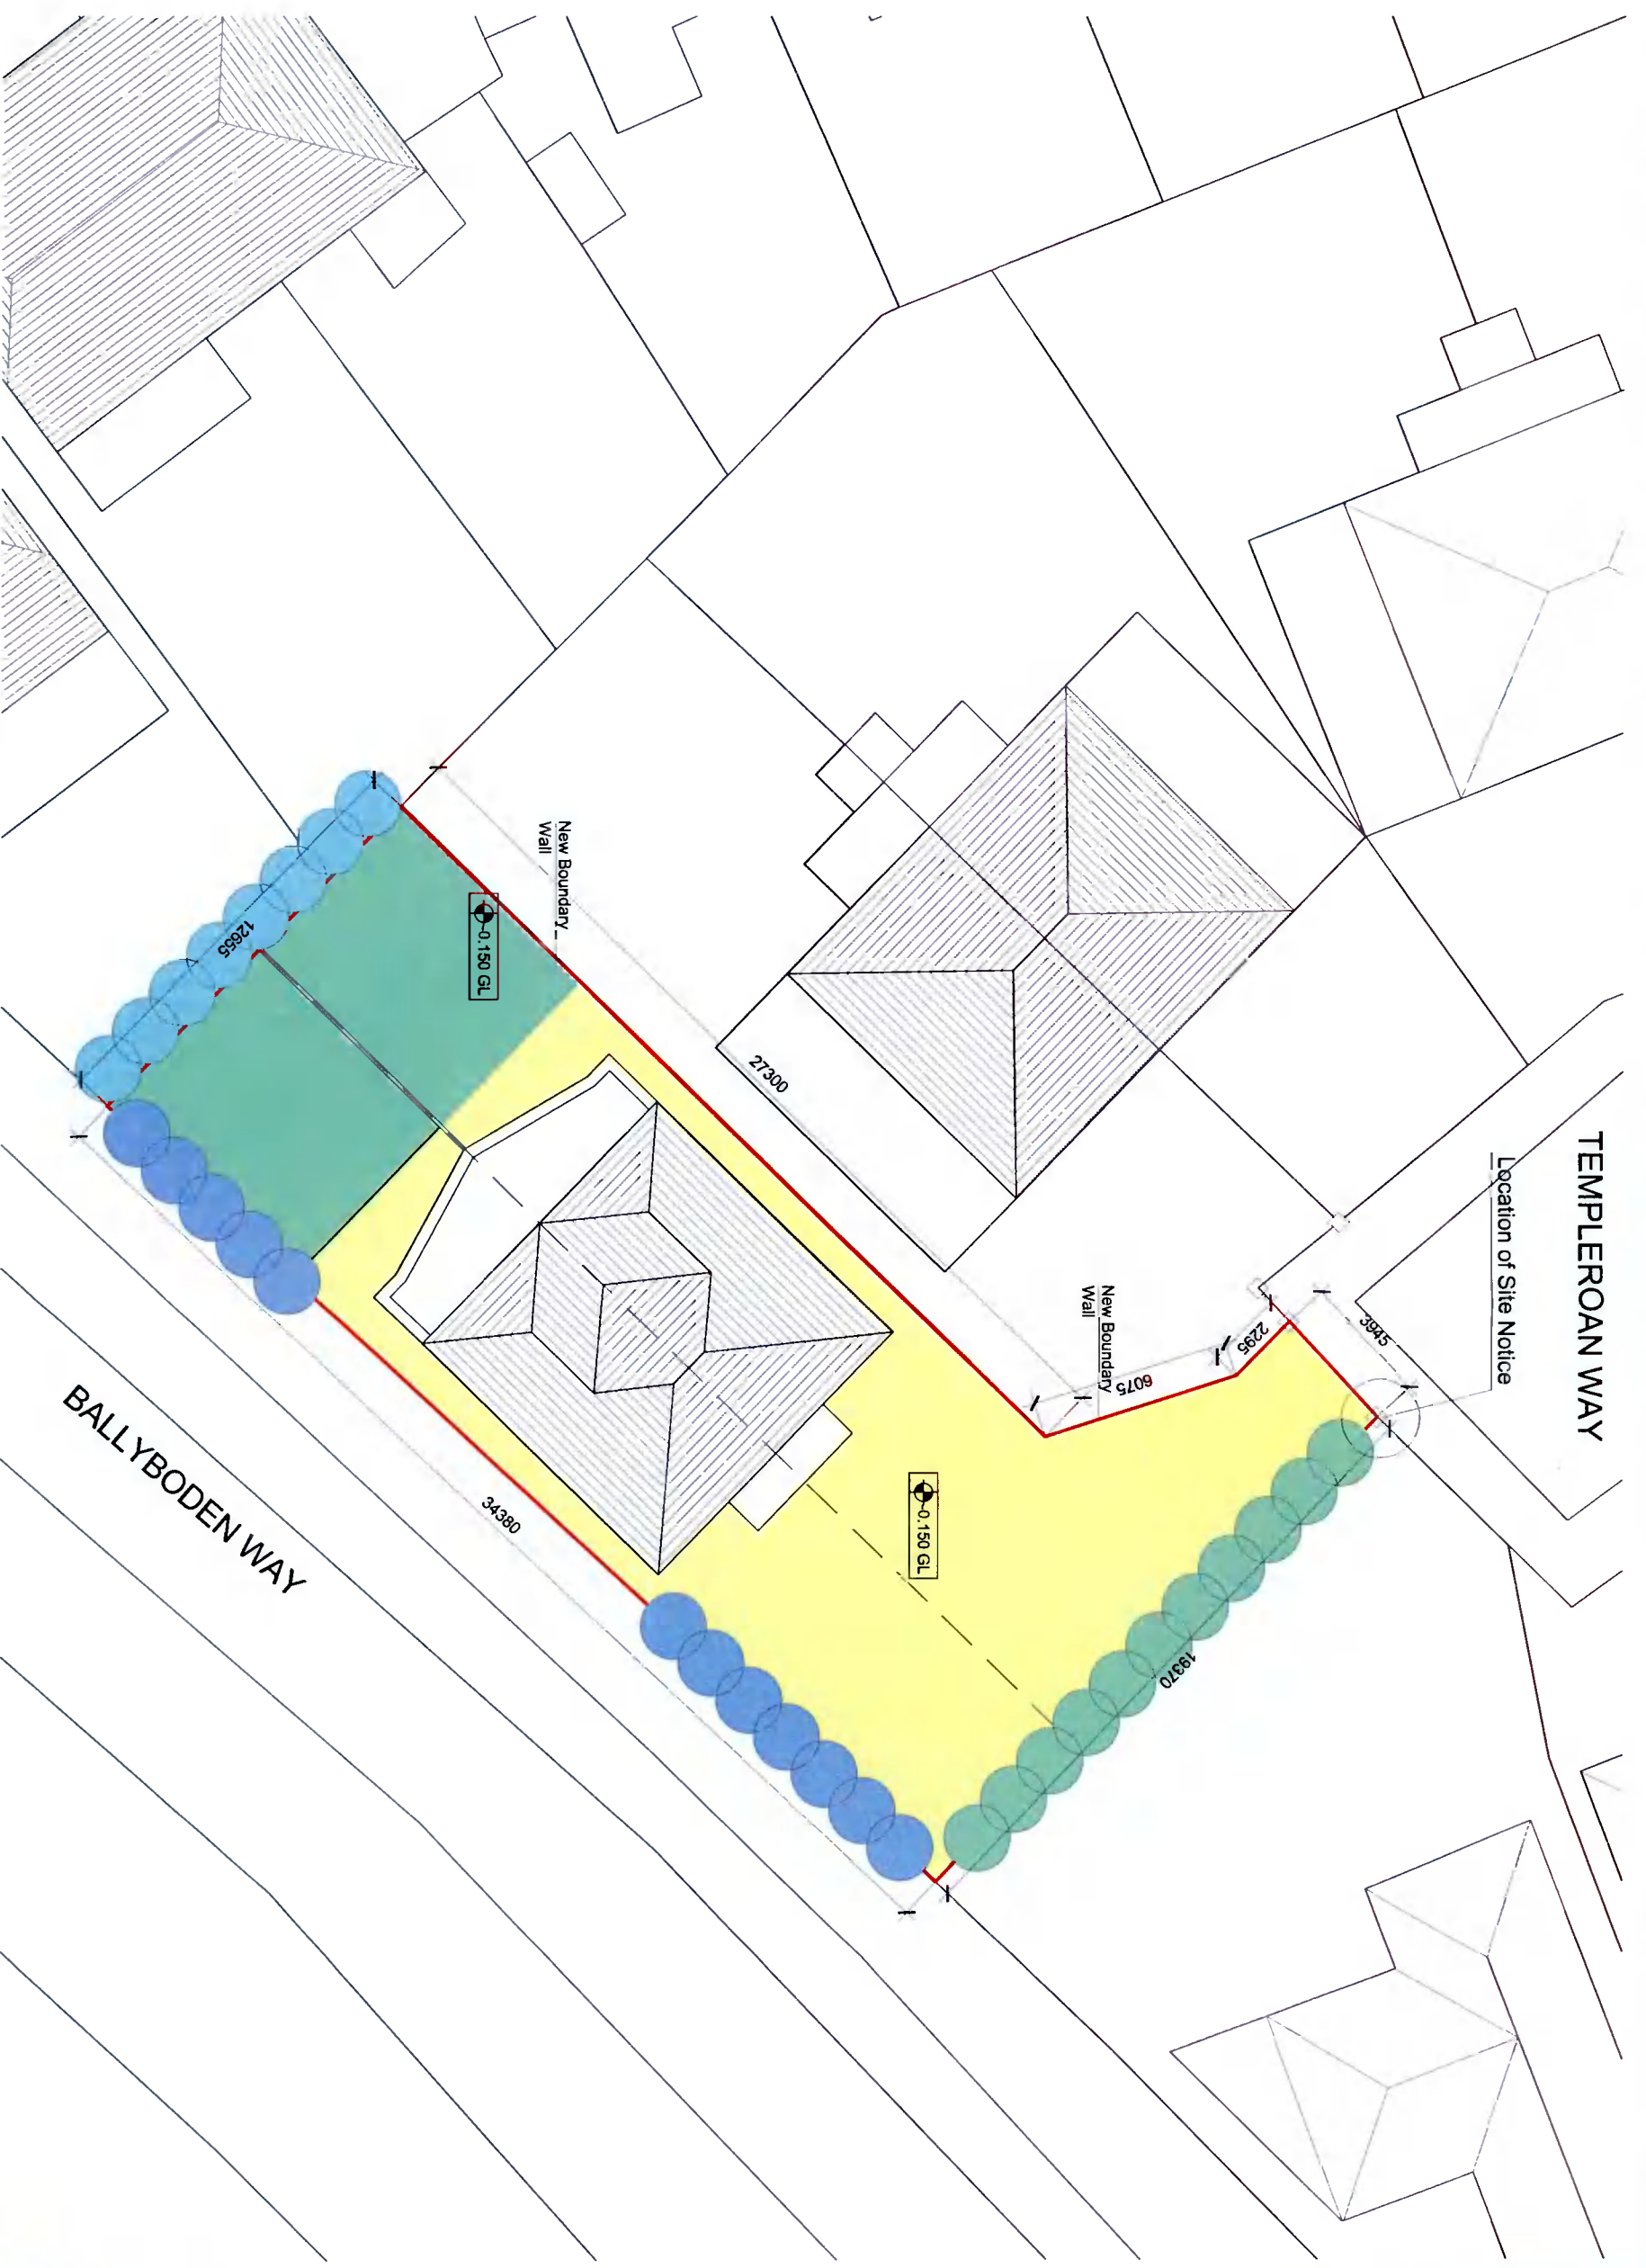

**NOTES**  
 DO NOT SCALE - USE PROVIDED DIMENSIONS ONLY.  
 ALL DIMENSIONS TO BE CHECKED ON SITE PRIOR TO CONSTRUCTION AND ANY INCONGRUENCIES TO BE RECORDED BY CONTRACTOR.  
 THIS DRAWING IS TO BE READ IN CONJUNCTION WITH ALL RELEVANT SPECIFICATIONS AND DRAWINGS.  
 ALL LEVELS ARE TO FINISH UNLESS OTHERWISE INDICATED.  
 SUBJECT TO SEPARATE DESIGN ENGINEERING AND PLANNING COMMENTS NOT KNOWN AT DESIGN STAGE.  
 THESE DRAWINGS ARE NOT FOR CONSTRUCTION.  
 ALL SETTING OUT AND DIMENSIONS TO BE AGREED ON SITE BASED ON CONSTRUCTION DIMENSIONS.

- LEGEND**
- indicates site boundary
  - permeable paving
  - soft landscaping
  - proposed screen planting
  - existing screen planting in adjacent garden
  - existing screen planting retained


revision	description	date
PP-03	Standard for Planning	04.11.21
PP-02	Standard for Planning	13.04.21
PP-01	Standard for Planning	22.07.20

**Planning Permission**  
 General Arrangement

**BRIGHT DESIGN ARCHITECTS**  
 01 269 6850 • info@bda.ie • www.bda.ie  
 4 Redfield Park, Booterstown, Duncrack, Co. Dublin

**PROPOSED LANDSCAPE PLAN**  
 date: 24.02.20  
 scale: 1:200 @ A3  
 drawing number: 20026-202  
 revision: PP.03

**Proposed Landscape Plan**  
 1:200

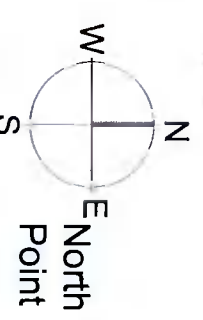

Based on a combination of OS MAP sheet 3391-17 (Order No. 50116501\_1) and survey