

SHADOWS ANALYSIS
n.t.s.

• 4 seafield park,
boaterstown,
blackrock,
co. dublin
• 01 269 6860
• info@bda.ie
• www.bda.ie

Legend
 indicates new shadows
 indicates proposed works




48 Templeroan Way
Dublin 6



SHADOWS ANALYSIS
n.t.s.

Legend

- indicates new shadows
- indicates proposed works

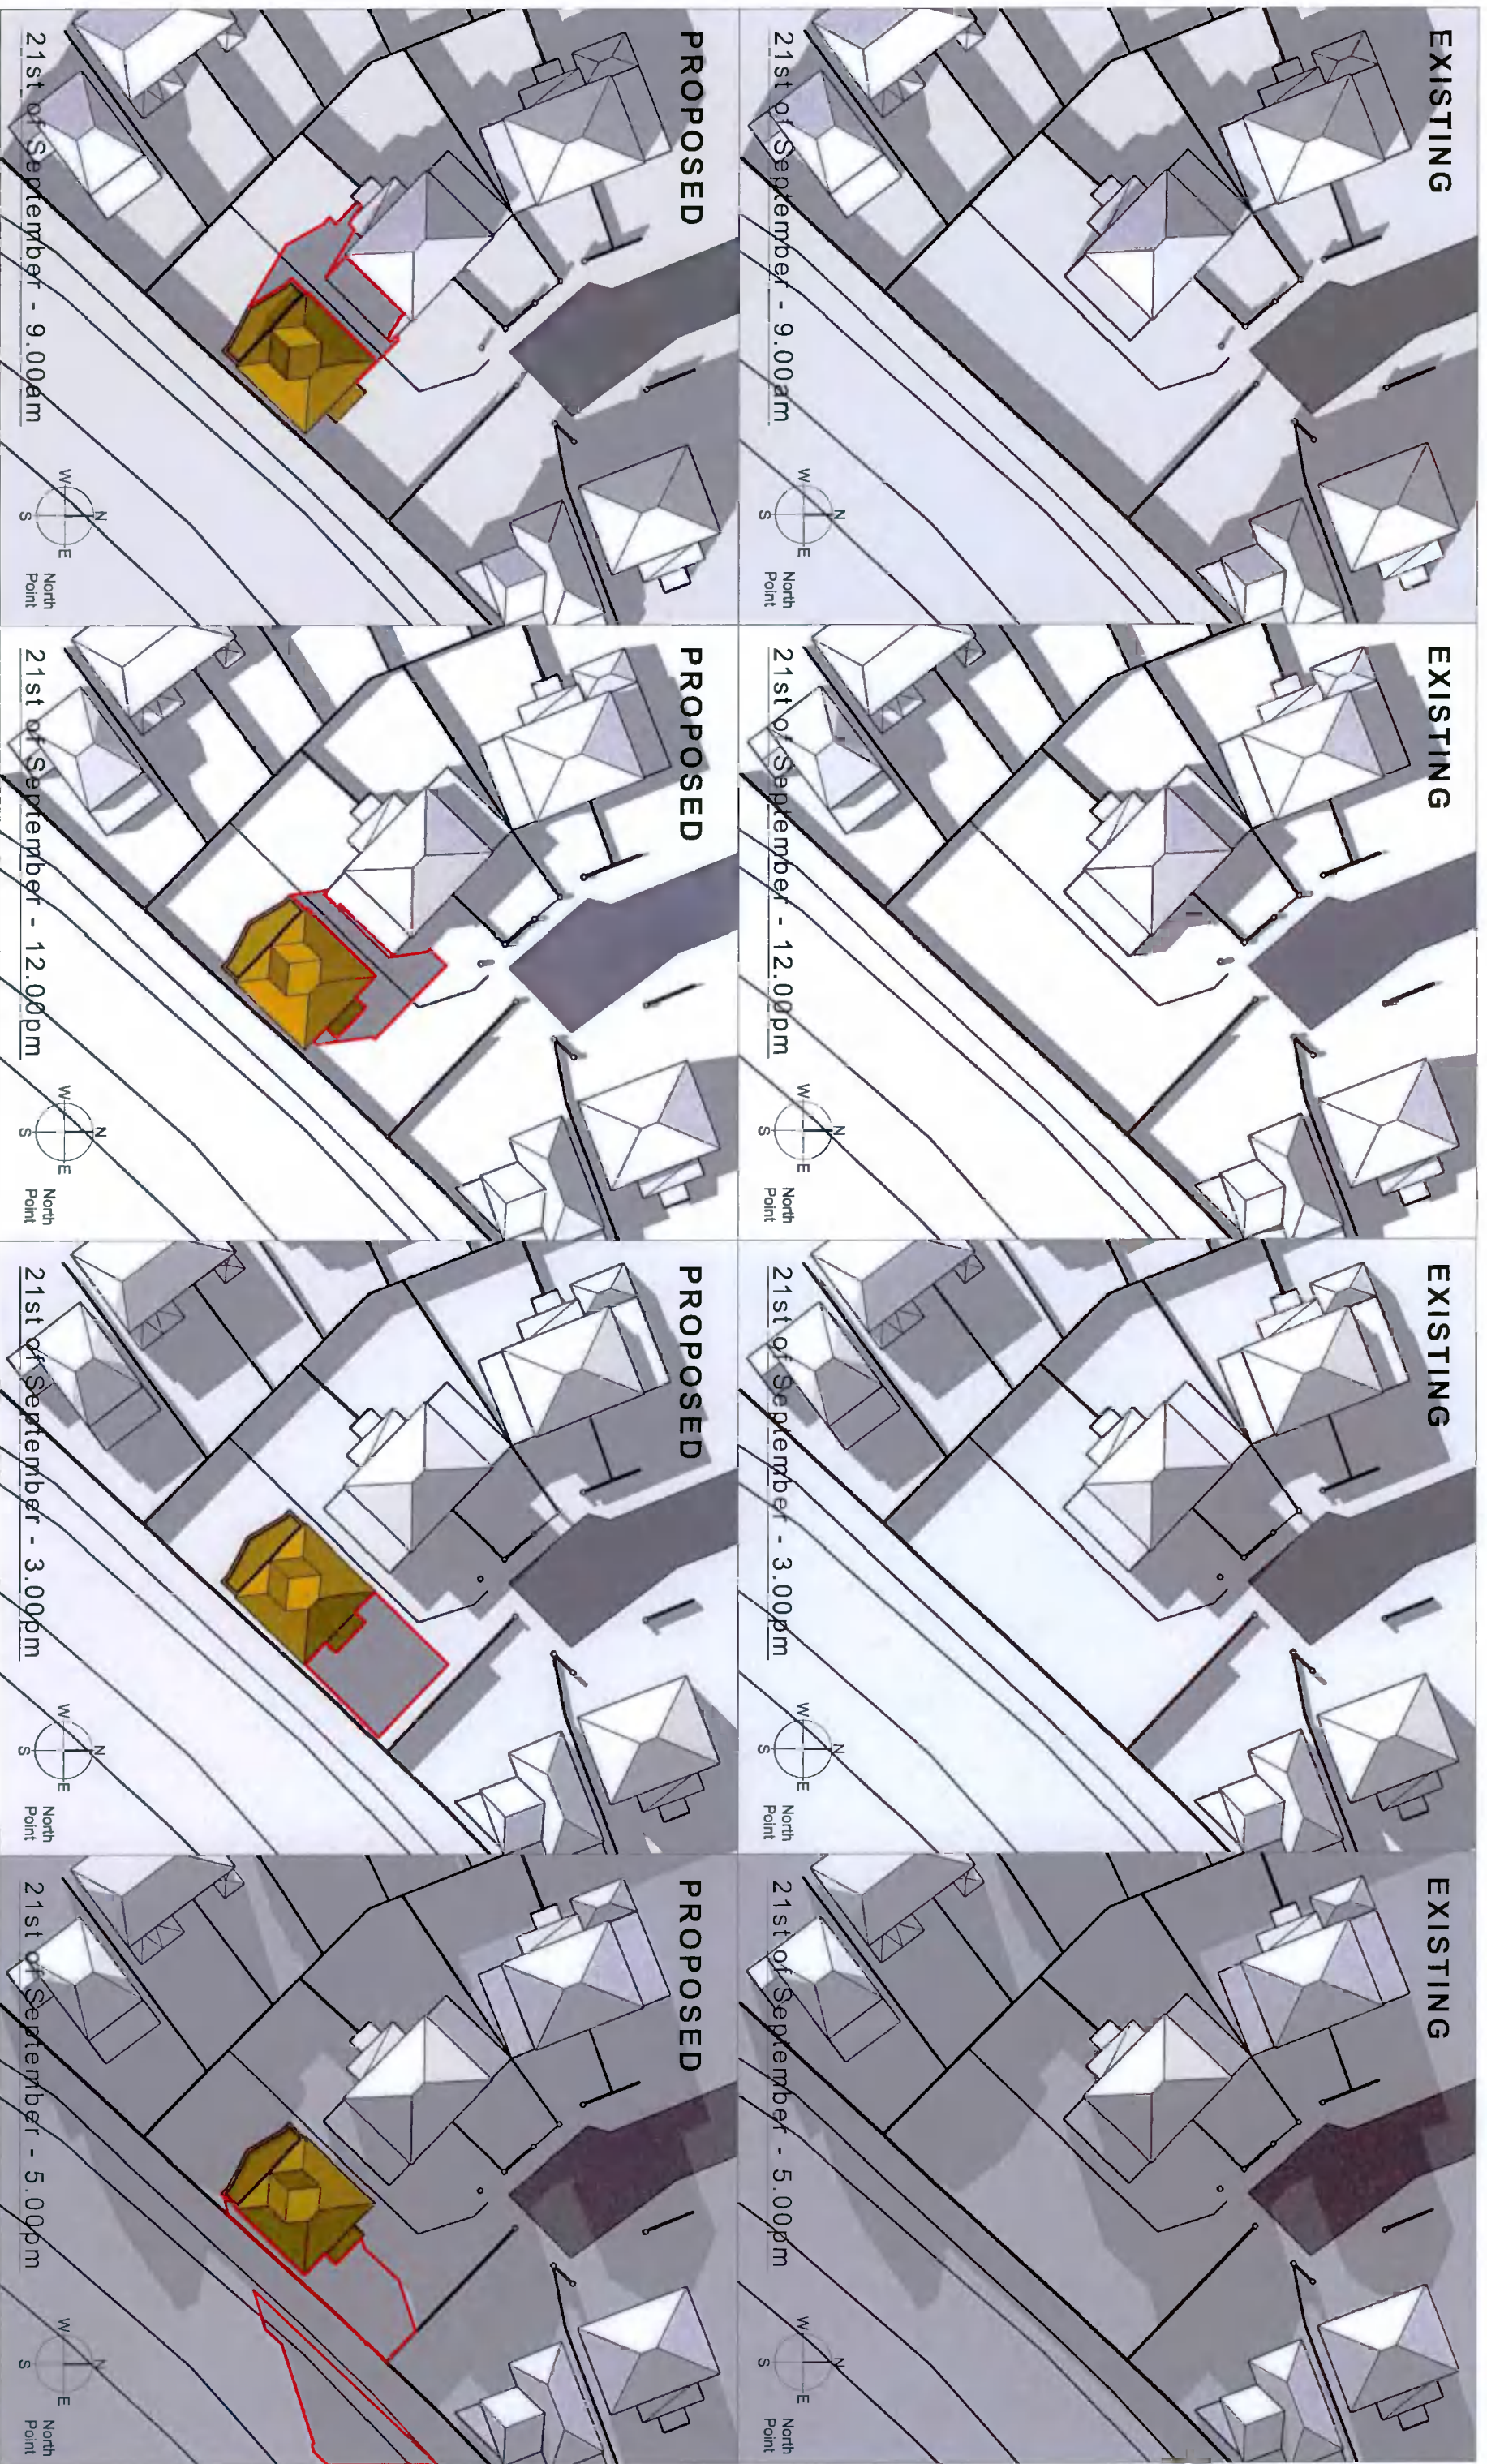

EXISTING

21st of September - 9.00am

PROPOSED

21st of September - 9.00am

EXISTING

21st of September - 12.00pm

PROPOSED

21st of September - 12.00pm

EXISTING

21st of September - 3.00pm

PROPOSED

21st of September - 3.00pm

EXISTING

21st of September - 5.00pm

PROPOSED

21st of September - 5.00pm

SHADOWS ANALYSIS

n.t.s.

Legend


- indicates new shadows
- indicates proposed works



**BRIGHT
DESIGN
ARCHITECTS**

• 4 seafield park,
boooterstown,
blackrock,
co. dublin
• 01 269 6860
• info@bdda.ie
• www.bdda.ie

48 Templeroan Way
Dublin 16

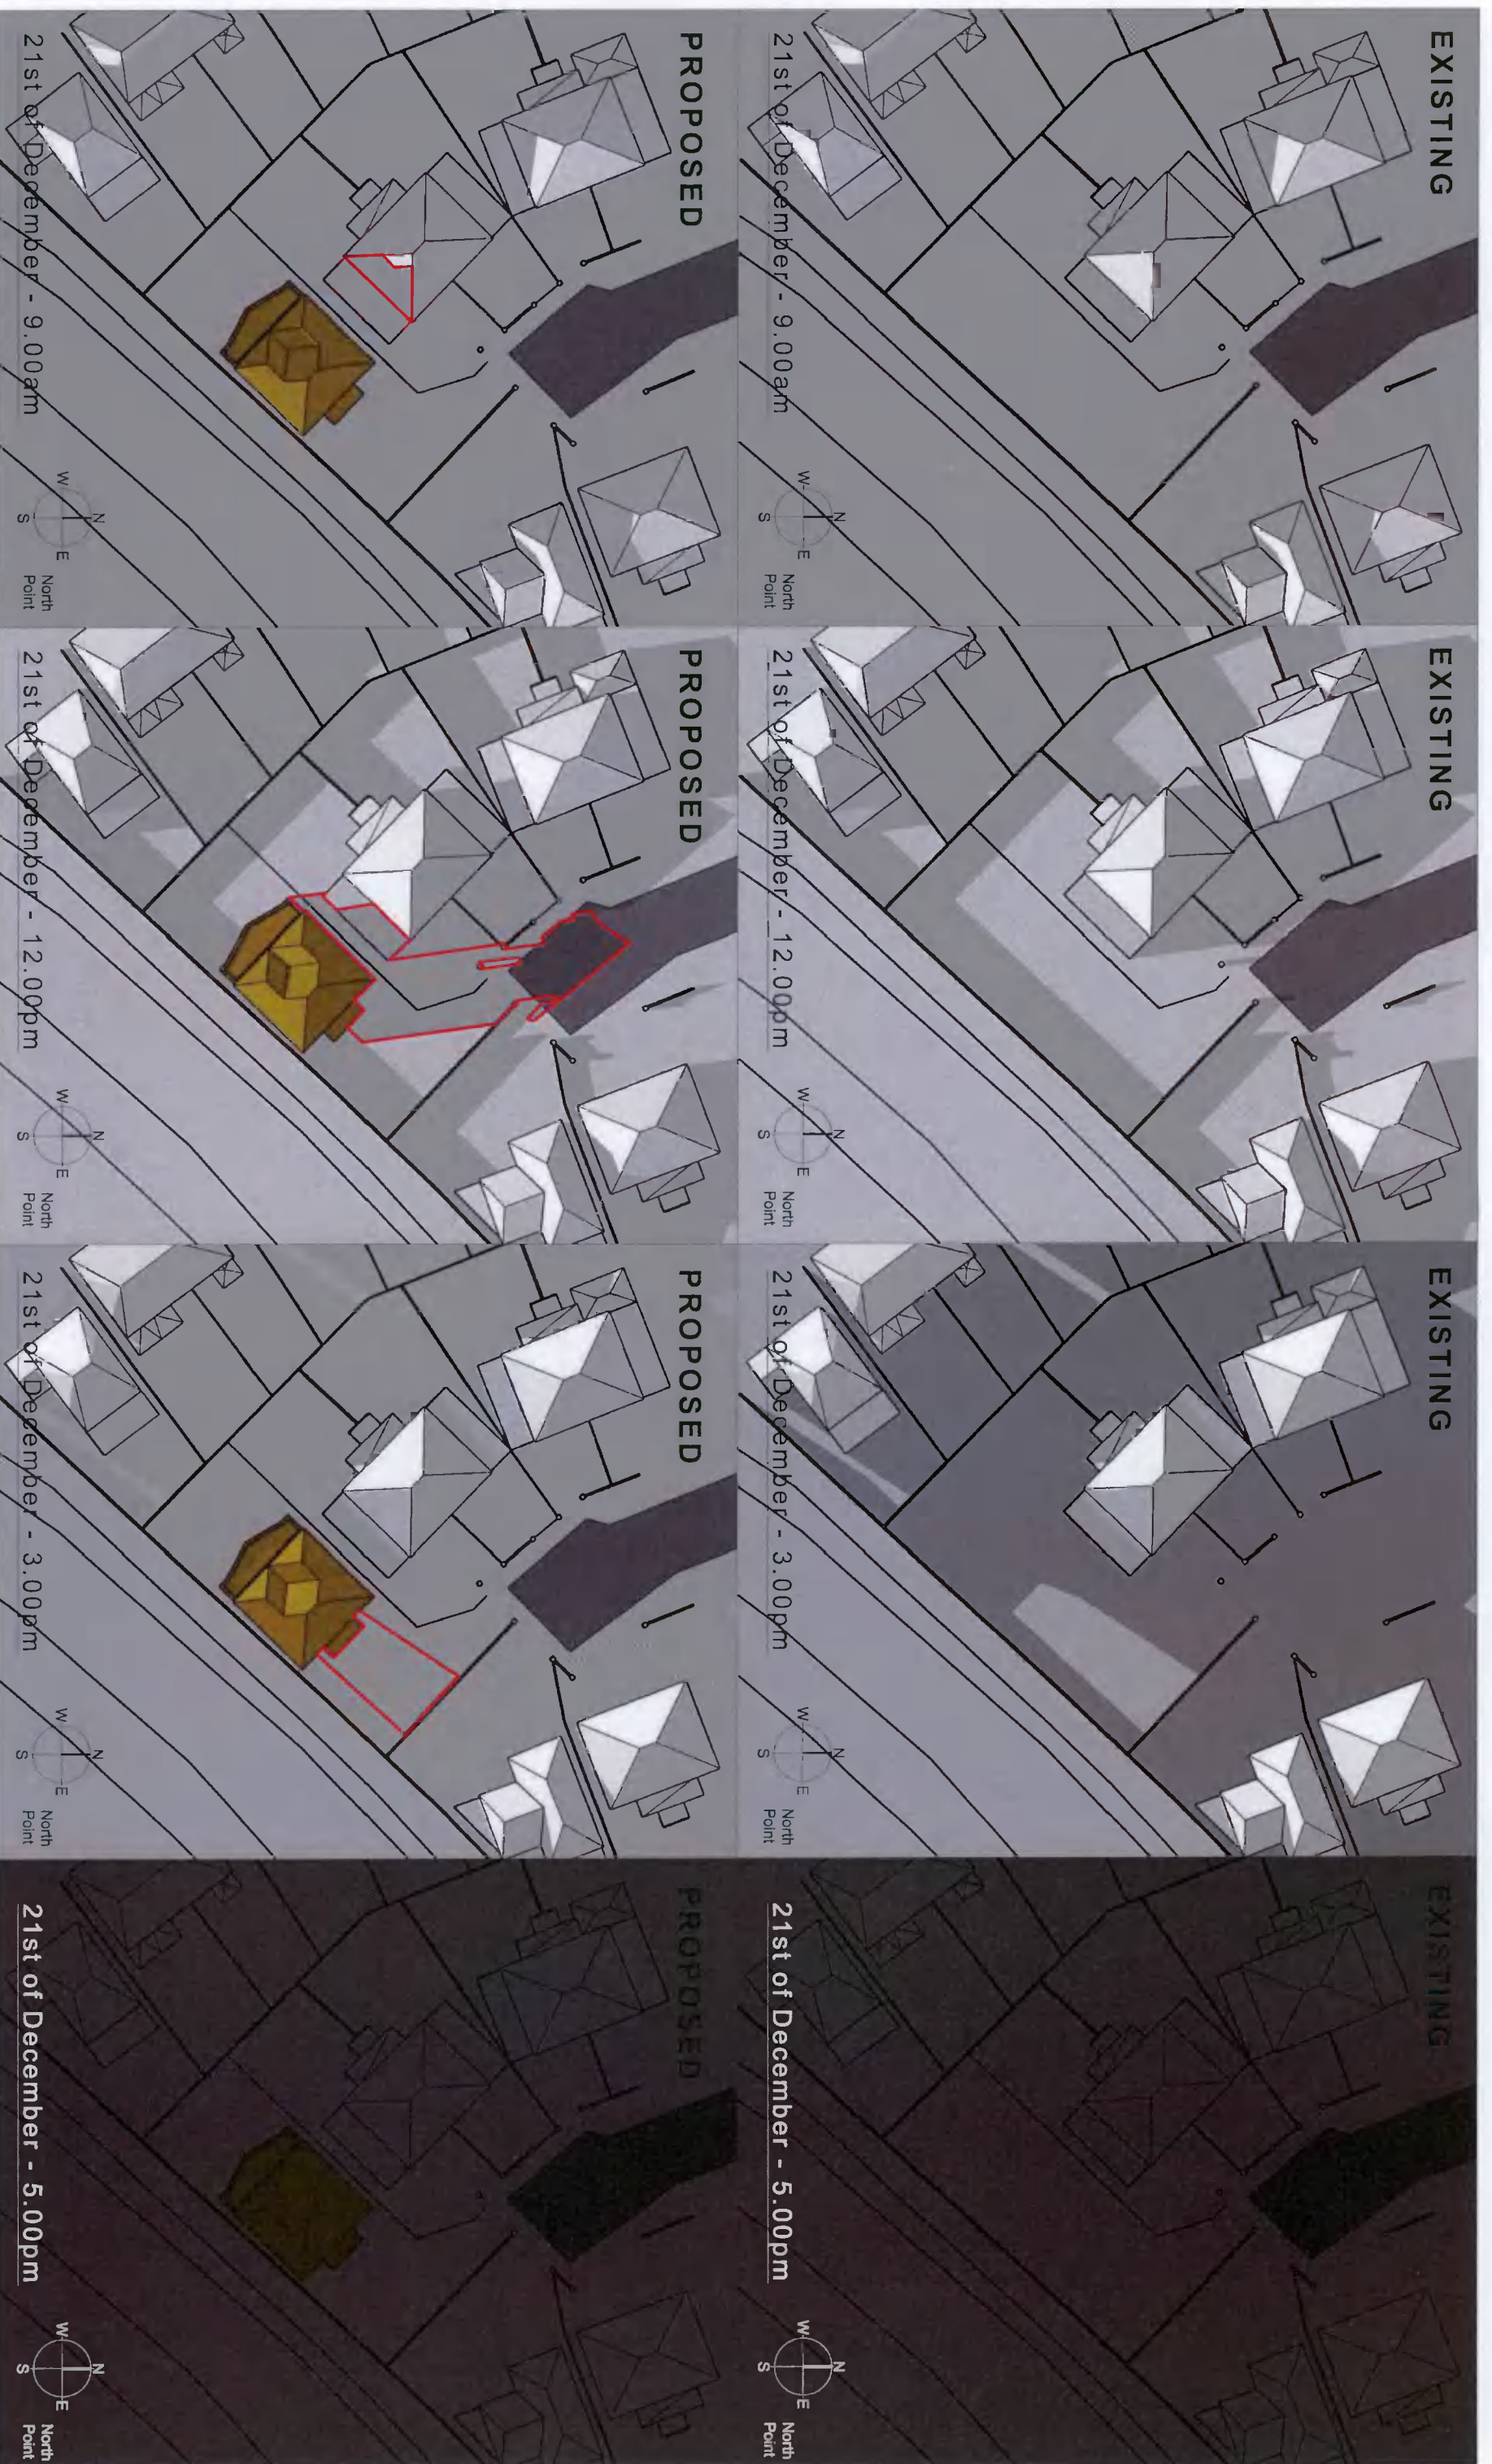

SHADOWS ANALYSIS
n.t.s.

Legend
 indicates new shadows
 indicates proposed works