


Surveyed 31.Dec.1976
 Revised 14.Mar.2011
 Levelled 31.Dec.1992

Urban PLACE Map

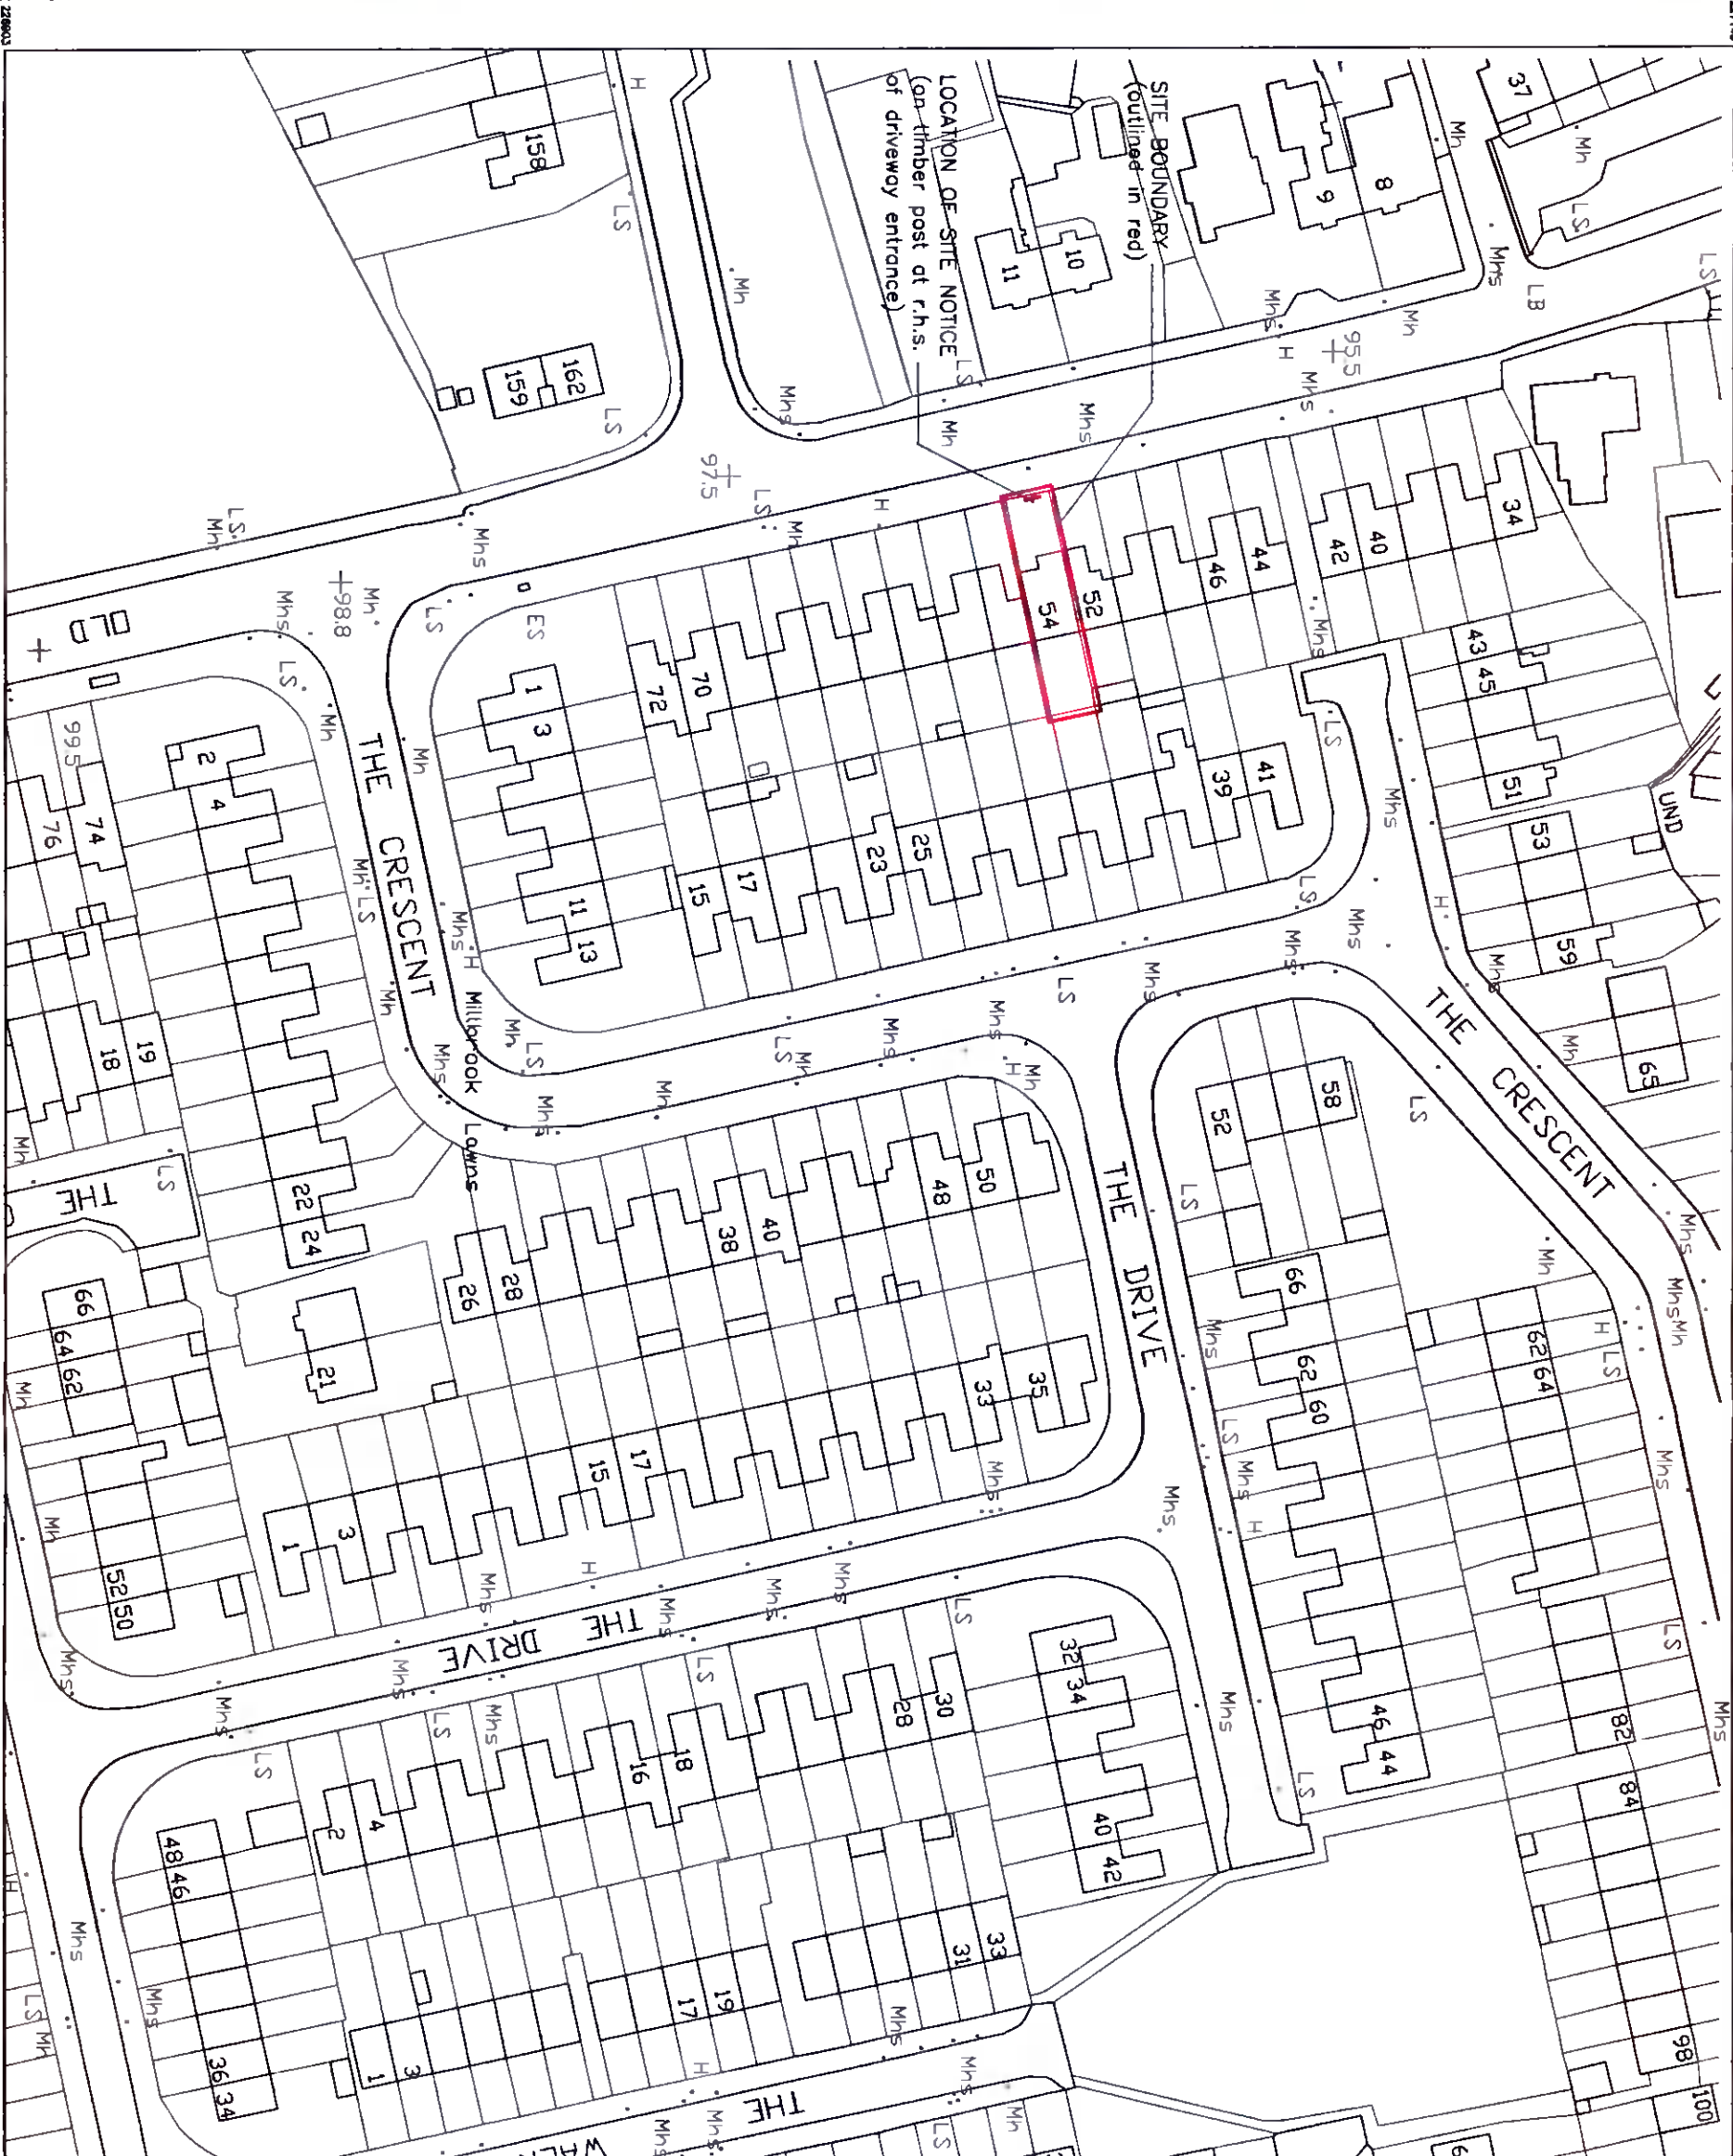

Scale 1:1000
 Scale 1:1000


Site Location Map

Output File: v_00_25093770_00000001.DXF
 Extraction Date: 13-September-2011

ITM CENTRE PT. COORDS.
 X,Y = 709515, 727054

DESCRIPTION

MAP SHEETS
 1:1000
 3390-17, 3390-18

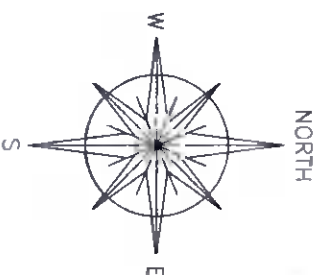

REVISION	DATE	BY

Niall Jones & Associates
 Planning Consultants

PROPOSED NEW PITCHED ROOF STRUCTURE TO
 54 OLD BAWN ROAD, TALLAGHT, DUBLIN 24
 FOR LUKE WILSON & KELSEY PHELAN

PLANNING DRAWING: O.S.I. - SITE LOCATION / URBAN PLACE MAP

SCALE	DATE	DRAWN BY	CHECKED	JOB NO.	DRAWING NO.	REV.
1:1000 @ A3	NOV/21	N.Jones	N.J.	21/271	P.08	