


**EXISTING SECTION A-A**  
SCALE - 1 : 100

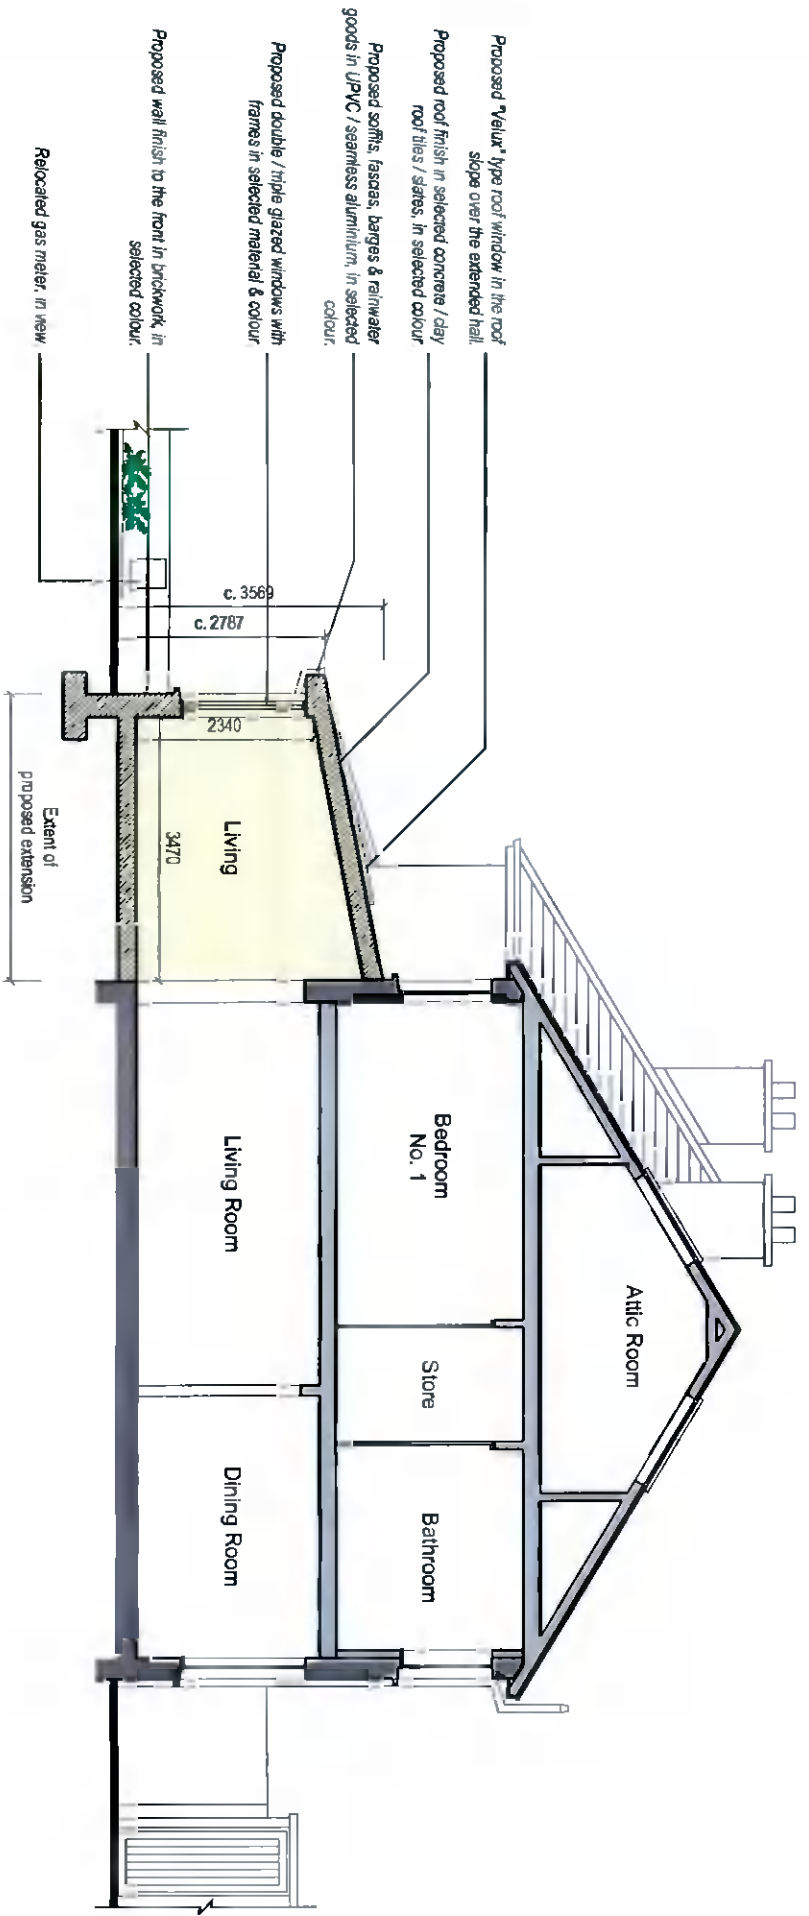

**PROPOSED SECTION A-A**  
SCALE - 1 : 100

- Notes:**
1. This drawing is for Planning Application only and is not intended for any other use.
  2. All dimensions are approximate only.
  3. Existing foul drainage is unaffected by this proposal.
  4. New surface water drainage is to connect to the existing surface water drainage system.
  5. This drawing is Copyright. No work or designs shown on this drawing shall be reproduced without written permission.
- New works which are the subject of this Planning Application are indicated as thus.

REV.	DATE	AMENDMENT



**Paul O'Connell & Associates**  
Architecture / Project Management  
8 Beech Grove, Luncan, Co. Dublin  
Tel: 00353-(0)197-2566183 Email: info@pauloconnell.ie

PROJECT: 8 BEECH GROVE, LUNCAN CO. DUBLIN  
DRAWING: EXISTING & PROPOSED SECTION A-A  
SCALE: AS INDICATED  
DATE: 01/11/2021  
REV: A  
DRAWING NO: BBG-210920-PL-006