

# Planning Pack Map

**CENTRE COORDINATES:**  
 ITM 704283.734927

**PUBLISHED:** 29/09/2021  
**ORDER NO.:** 50223137\_1

**MAP SERIES:** 1:1,000  
**MAP SHEETS:** 3281-01

**COMPILED AND PUBLISHED BY:**  
 Ordnance Survey Ireland,  
 Phoenix Park,  
 Dublin 8  
 Ireland.

Unauthorised reproduction  
 infringes Ordnance Survey Ireland  
 and Government of Ireland  
 copyright


All rights reserved.  
 No part of this publication may  
 be copied, reproduced  
 or transmitted in any form  
 or by any means without the prior  
 written permission of  
 the copyright owners

The representation on this map  
 of a road, track or footpath  
 is not evidence of the existence  
 of a right of way

Ordnance Survey maps  
 never show legal property  
 boundaries, nor do they  
 show ownership of  
 physical features

© Surbhreacht Ordánais Éireann,  
 2021  
 © Ordnance Survey Ireland, 2021  
 www.osi.ie/copyright

**LEGEND:**  
<http://www.osi.ie>  
 search 'Large Scale Legend'

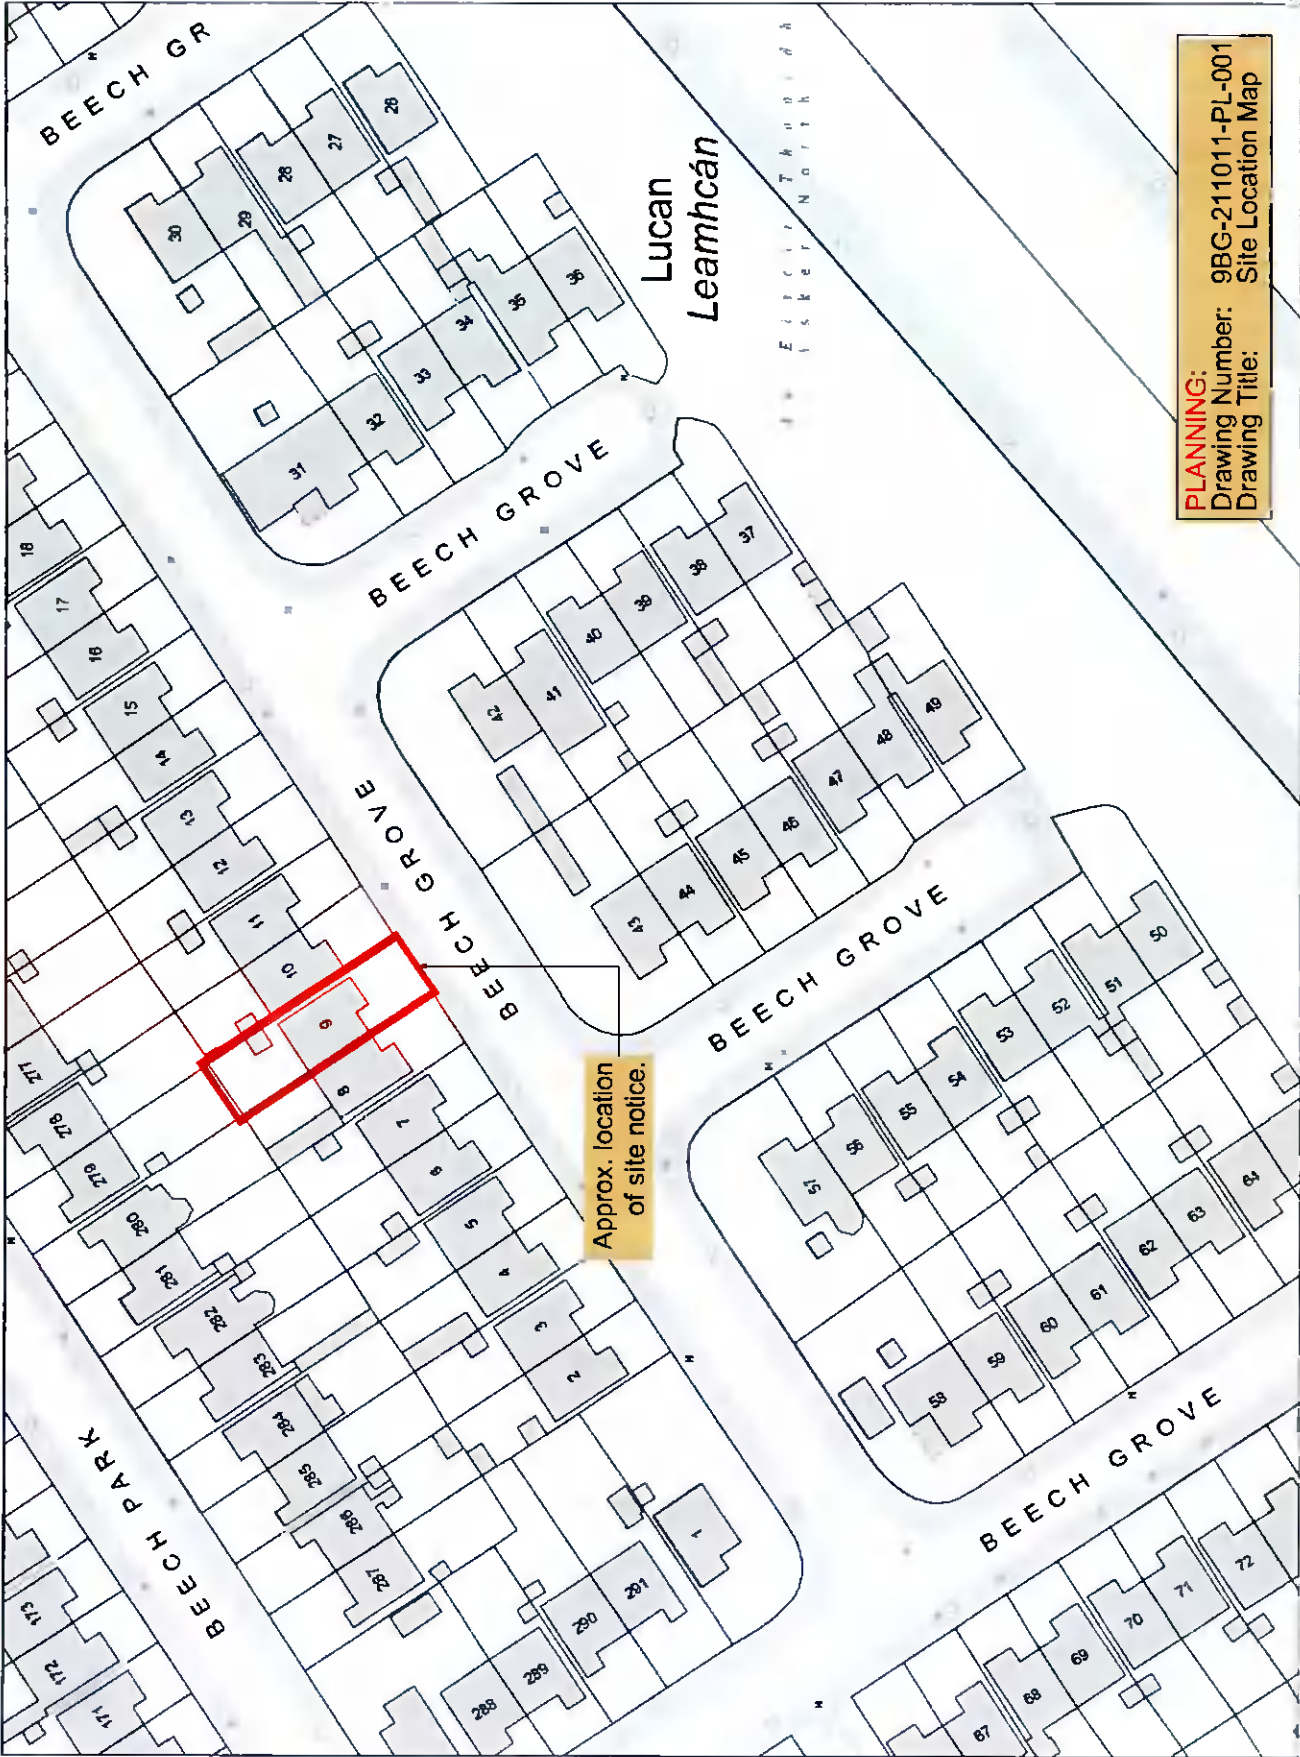

**PLANNING:**  
 Drawing Number: 9BG-211011-PL-001  
 Drawing Title: Site Location Map

Approx. location  
 of site notice.

**CAPTURE RESOLUTION:**  
 The map objects are only accurate to the  
 resolution at which they were captured.  
 Output scale is not indicative of data capture scale.  
 Further information is available at  
<http://www.osi.ie>, search 'Capture Resolution'

**OUTPUT SCALE:** 1:1,000



704378 735013 704379 734841 70446 735013 70446 734841