



WEST ELEVATION

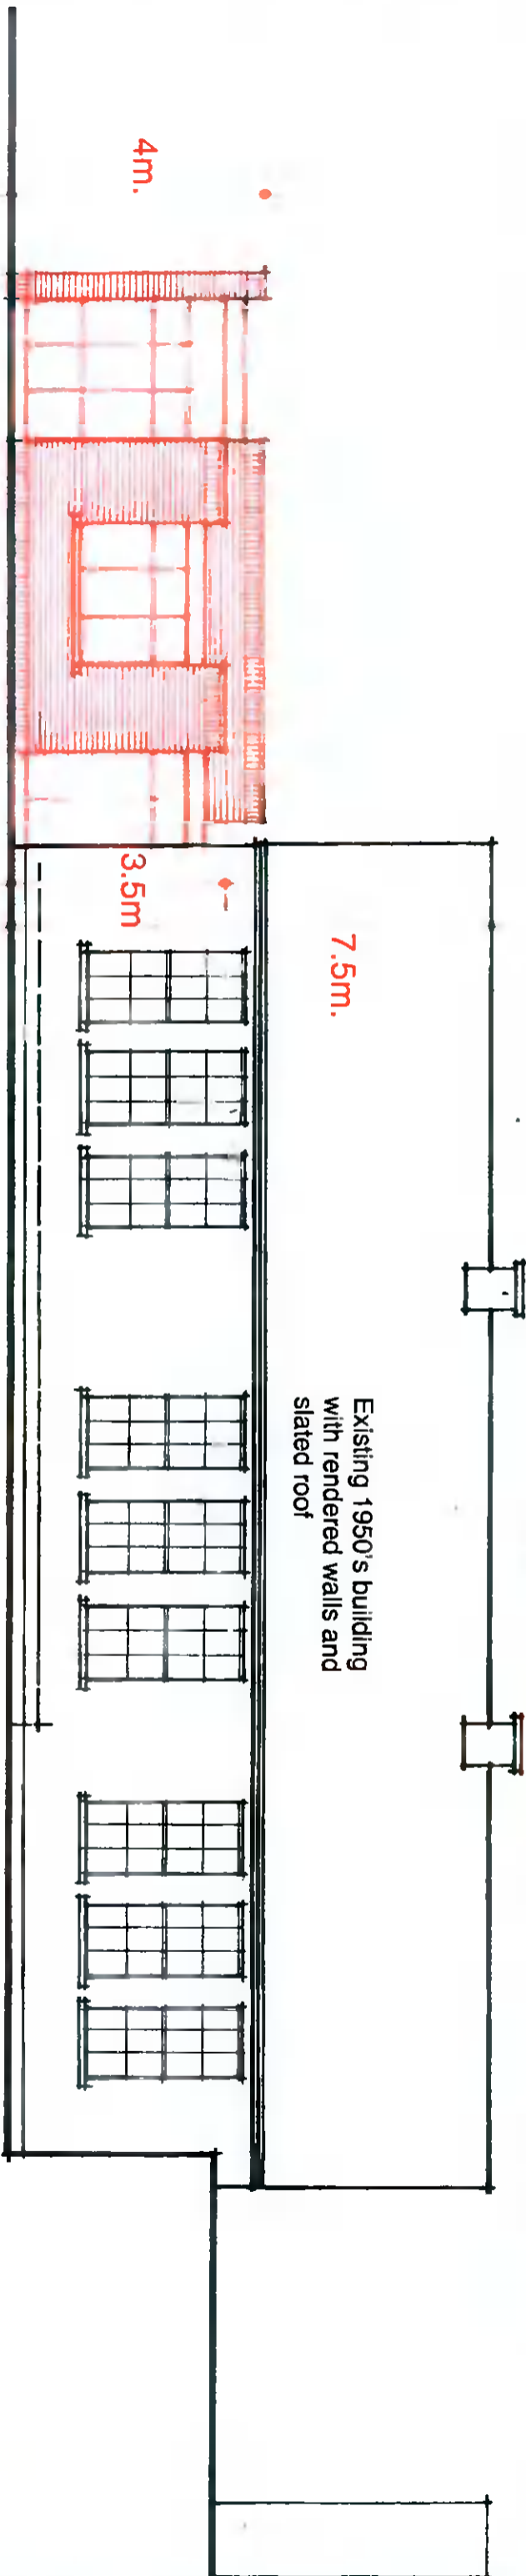

EAST ELEVATION

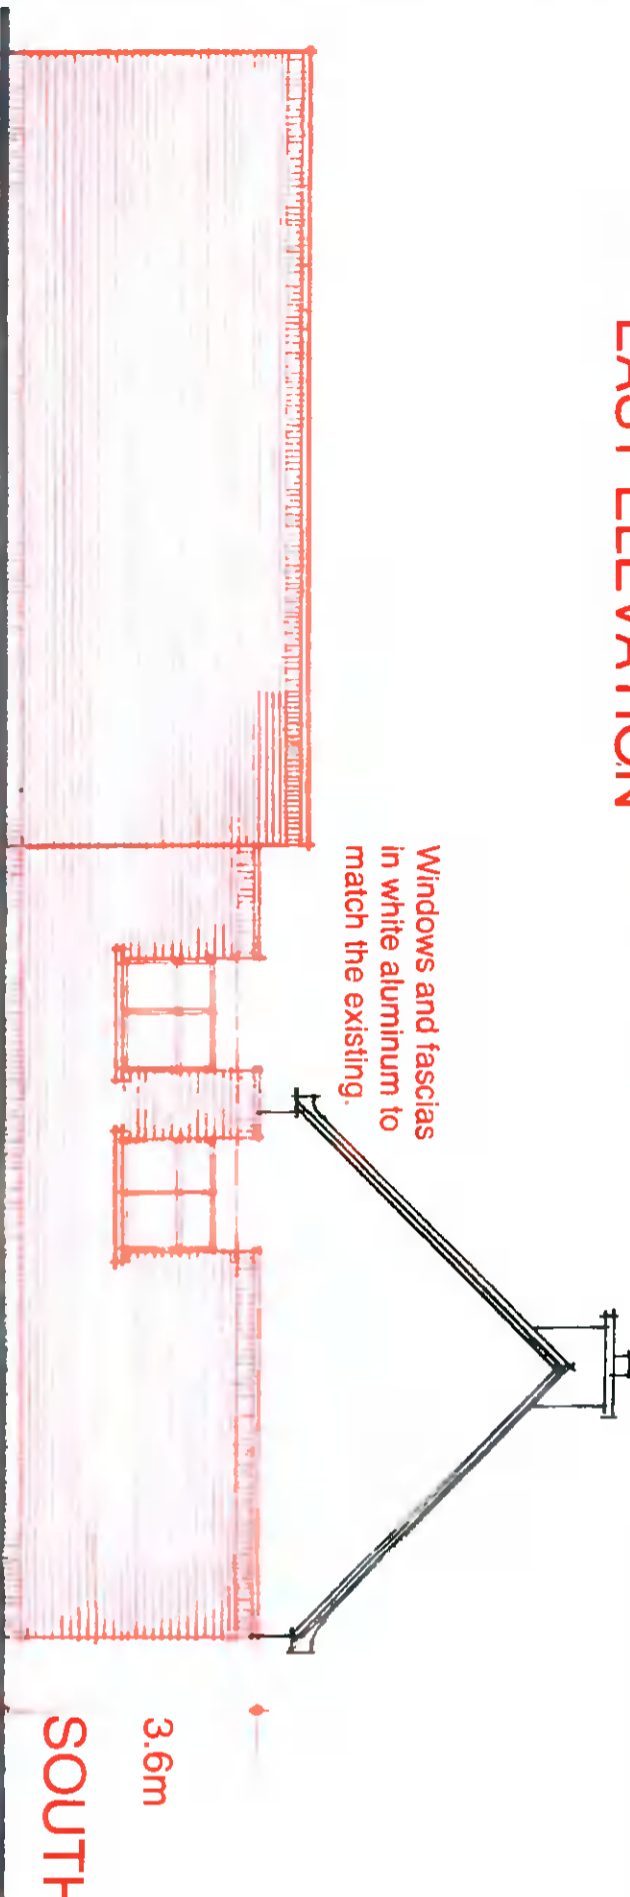

SOUTH ELEVATION

Windows and fascias in white aluminum to match the existing.

Existing 1950's building with rendered walls and slated roof

Curved section of planter to be removed to facilitate additional car parking spaces

External finish to be in concrete brickwork to match and harmonise with the existing. Please note the low and high level soldier courses and the stringer course acting as the parapet with a colour coded edge trim.



Project: **St. Joseph's Boys School**

Drawing: **West, East + South Elevations**

Scale	Date	Drawn	Issue	Org. No.
1:100	Nov. 2021	LB	A	21.04.06

LOUIS BURKE ARCHITECTS

The Studio
33a Waddell Park
Terenure
Dublin 6
Tel: 4901832 4904121
Email: mantuararchitect@gmail.com