


EXISTING WEST CONTIGUOUS ELEVATION

PROPOSED WEST CONTIGUOUS ELEVATION

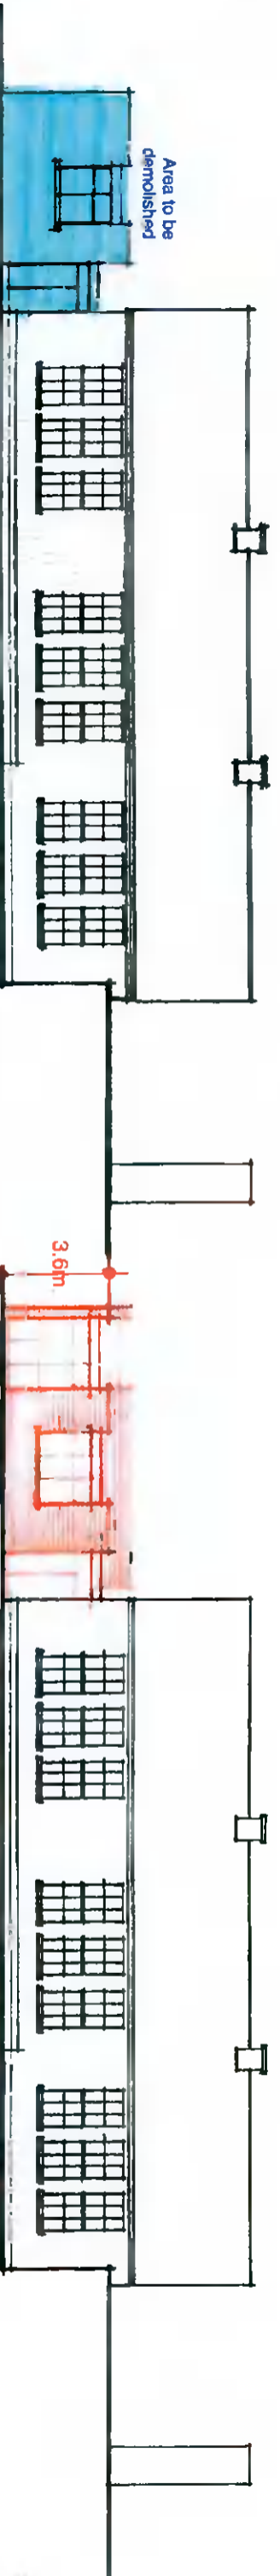


EXISTING EAST CONTIGUOUS ELEVATION

PROPOSED EAST CONTIGUOUS ELEVATION




EXISTING SOUTH CONTIGUOUS ELEVATION

PROPOSED SOUTH CONTIGUOUS ELEVATION

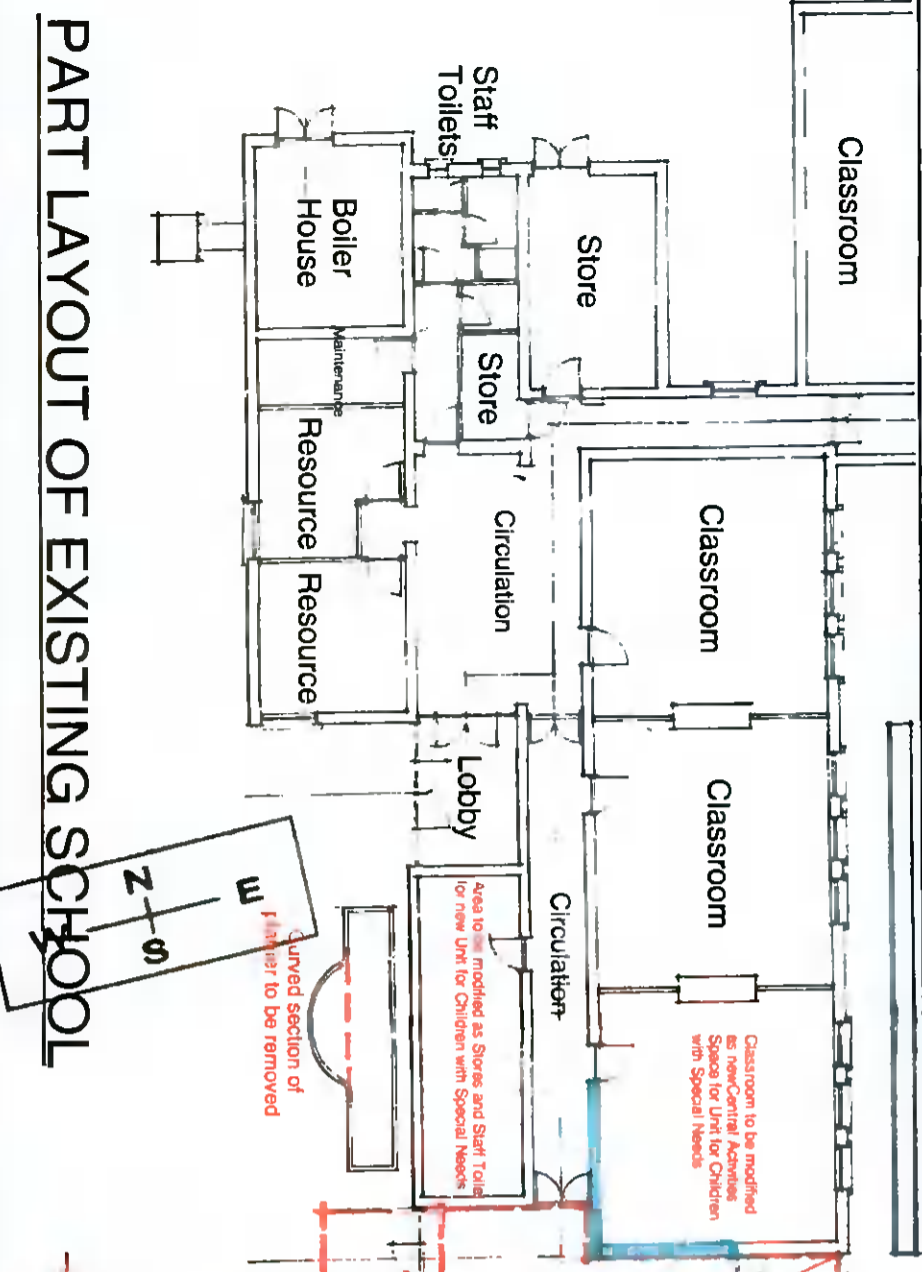

PART LAYOUT OF EXISTING SCHOOL

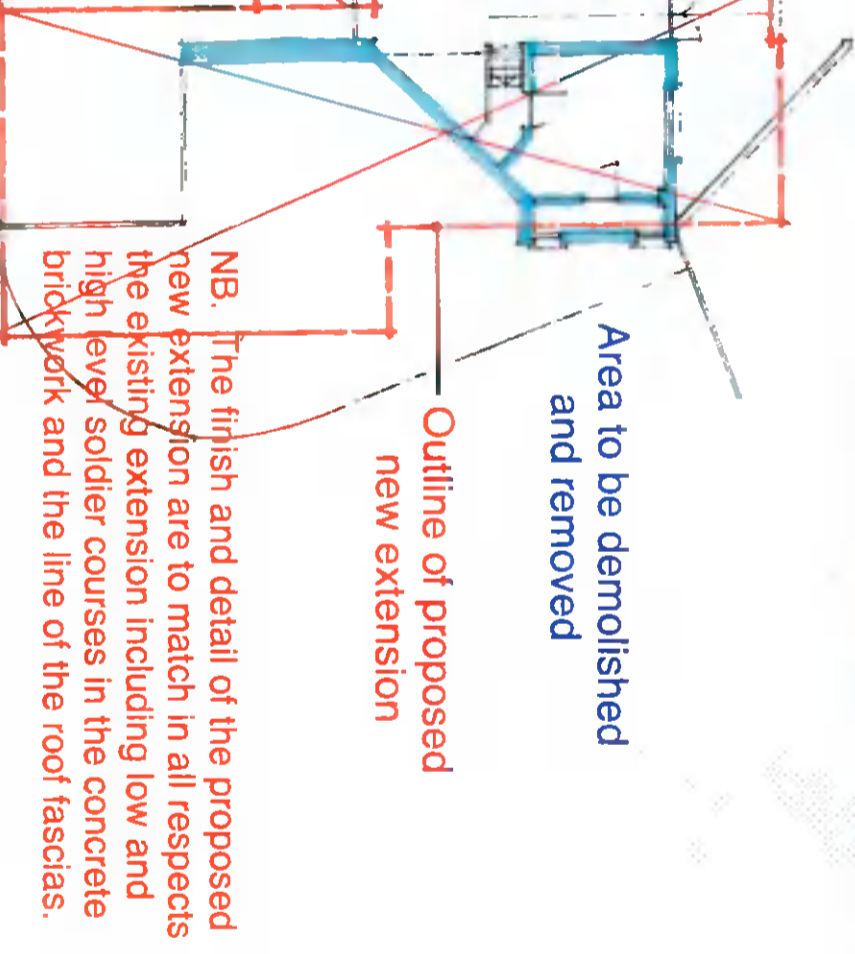

Area to be demolished and removed

Outline of proposed new extension

NB. The finish and detail of the proposed new extension are to match in all respects the existing extension including low and high level soldier courses in the concrete brickwork and the line of the roof fascias.

Rev.	Desc.	Issue



Project: **St. Joseph's Boys School**

Drawings and proposed contiguous elevations Part existing layout plan

Scale: 1:200
 Date: Nov. 2021
 Drawn: LB
 Issue: A
 Iss. No: 21.04.07

LOUIS BURKE ARCHITECTS



The Studio
 33a Wasdale Park
 Terenure
 Dublin 6
 Tel: 4901 832 - 4904121
 Email: manuararchitect@gmail.com