


Planning Pack Map

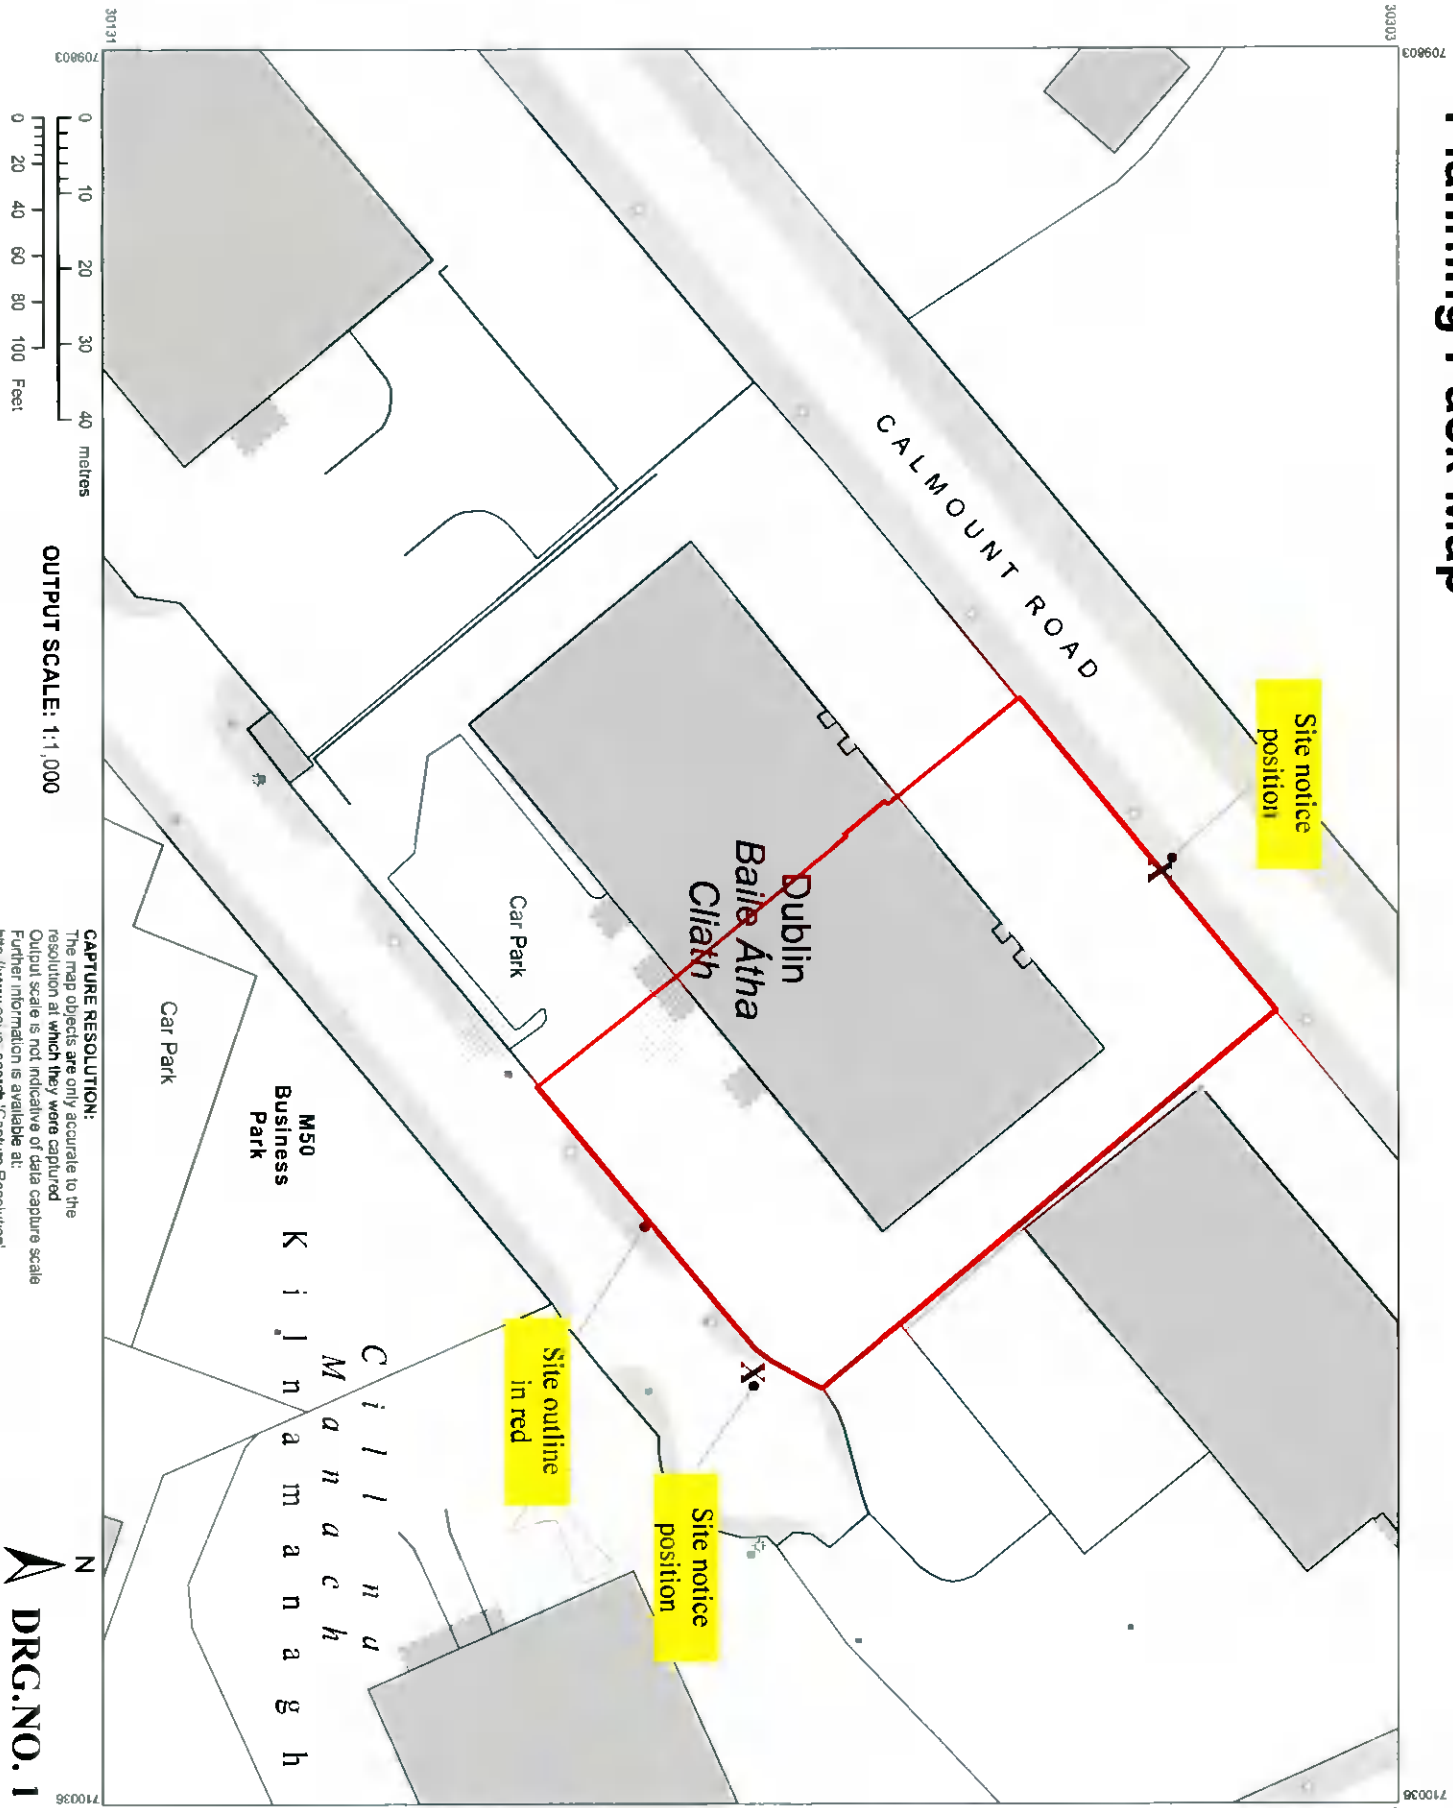

OUTPUT SCALE: 1:1,000

CAPTURE RESOLUTION:

The map objects are only accurate to the resolution at which they were captured. Output scale is not indicative of data capture scale. Further information is available at: [http://www.osi.ie, search 'Capture Resolution'](http://www.osi.ie/search/Capture%20Resolution)

N
DRG.NO.1



CENTRE COORDINATES:
ITM 709920,730217

PUBLISHED: 06/10/2021 **ORDER NO.:** 50224582_1

MAP SERIES: 1:1,000 **MAP SHEETS:** 3327-13
1:1,000 3327-18

COMPILED AND PUBLISHED BY:
Ordnance Survey Ireland,
Phoenix Park,
Dublin 8,
Ireland.

Unauthorised reproduction infringes Ordnance Survey Ireland and Government of Ireland copyright

All rights reserved.
No part of this publication may be copied, reproduced or transmitted in any form or by any means without the prior written permission of the copyright owners

The representation on this map of a road, track or footpath is not evidence of the existence of a right of way

Ordnance Survey maps never show legal property boundaries, nor do they show ownership of physical features

© Surbhreacht Ordánais Éireann, 2021
© Ordnance Survey Ireland, 2021
www.osi.ie/copyright

LEGEND:
<http://www.osi.ie>,
search 'Large Scale Legend'