


CALMOUNT ROAD

Site notice position

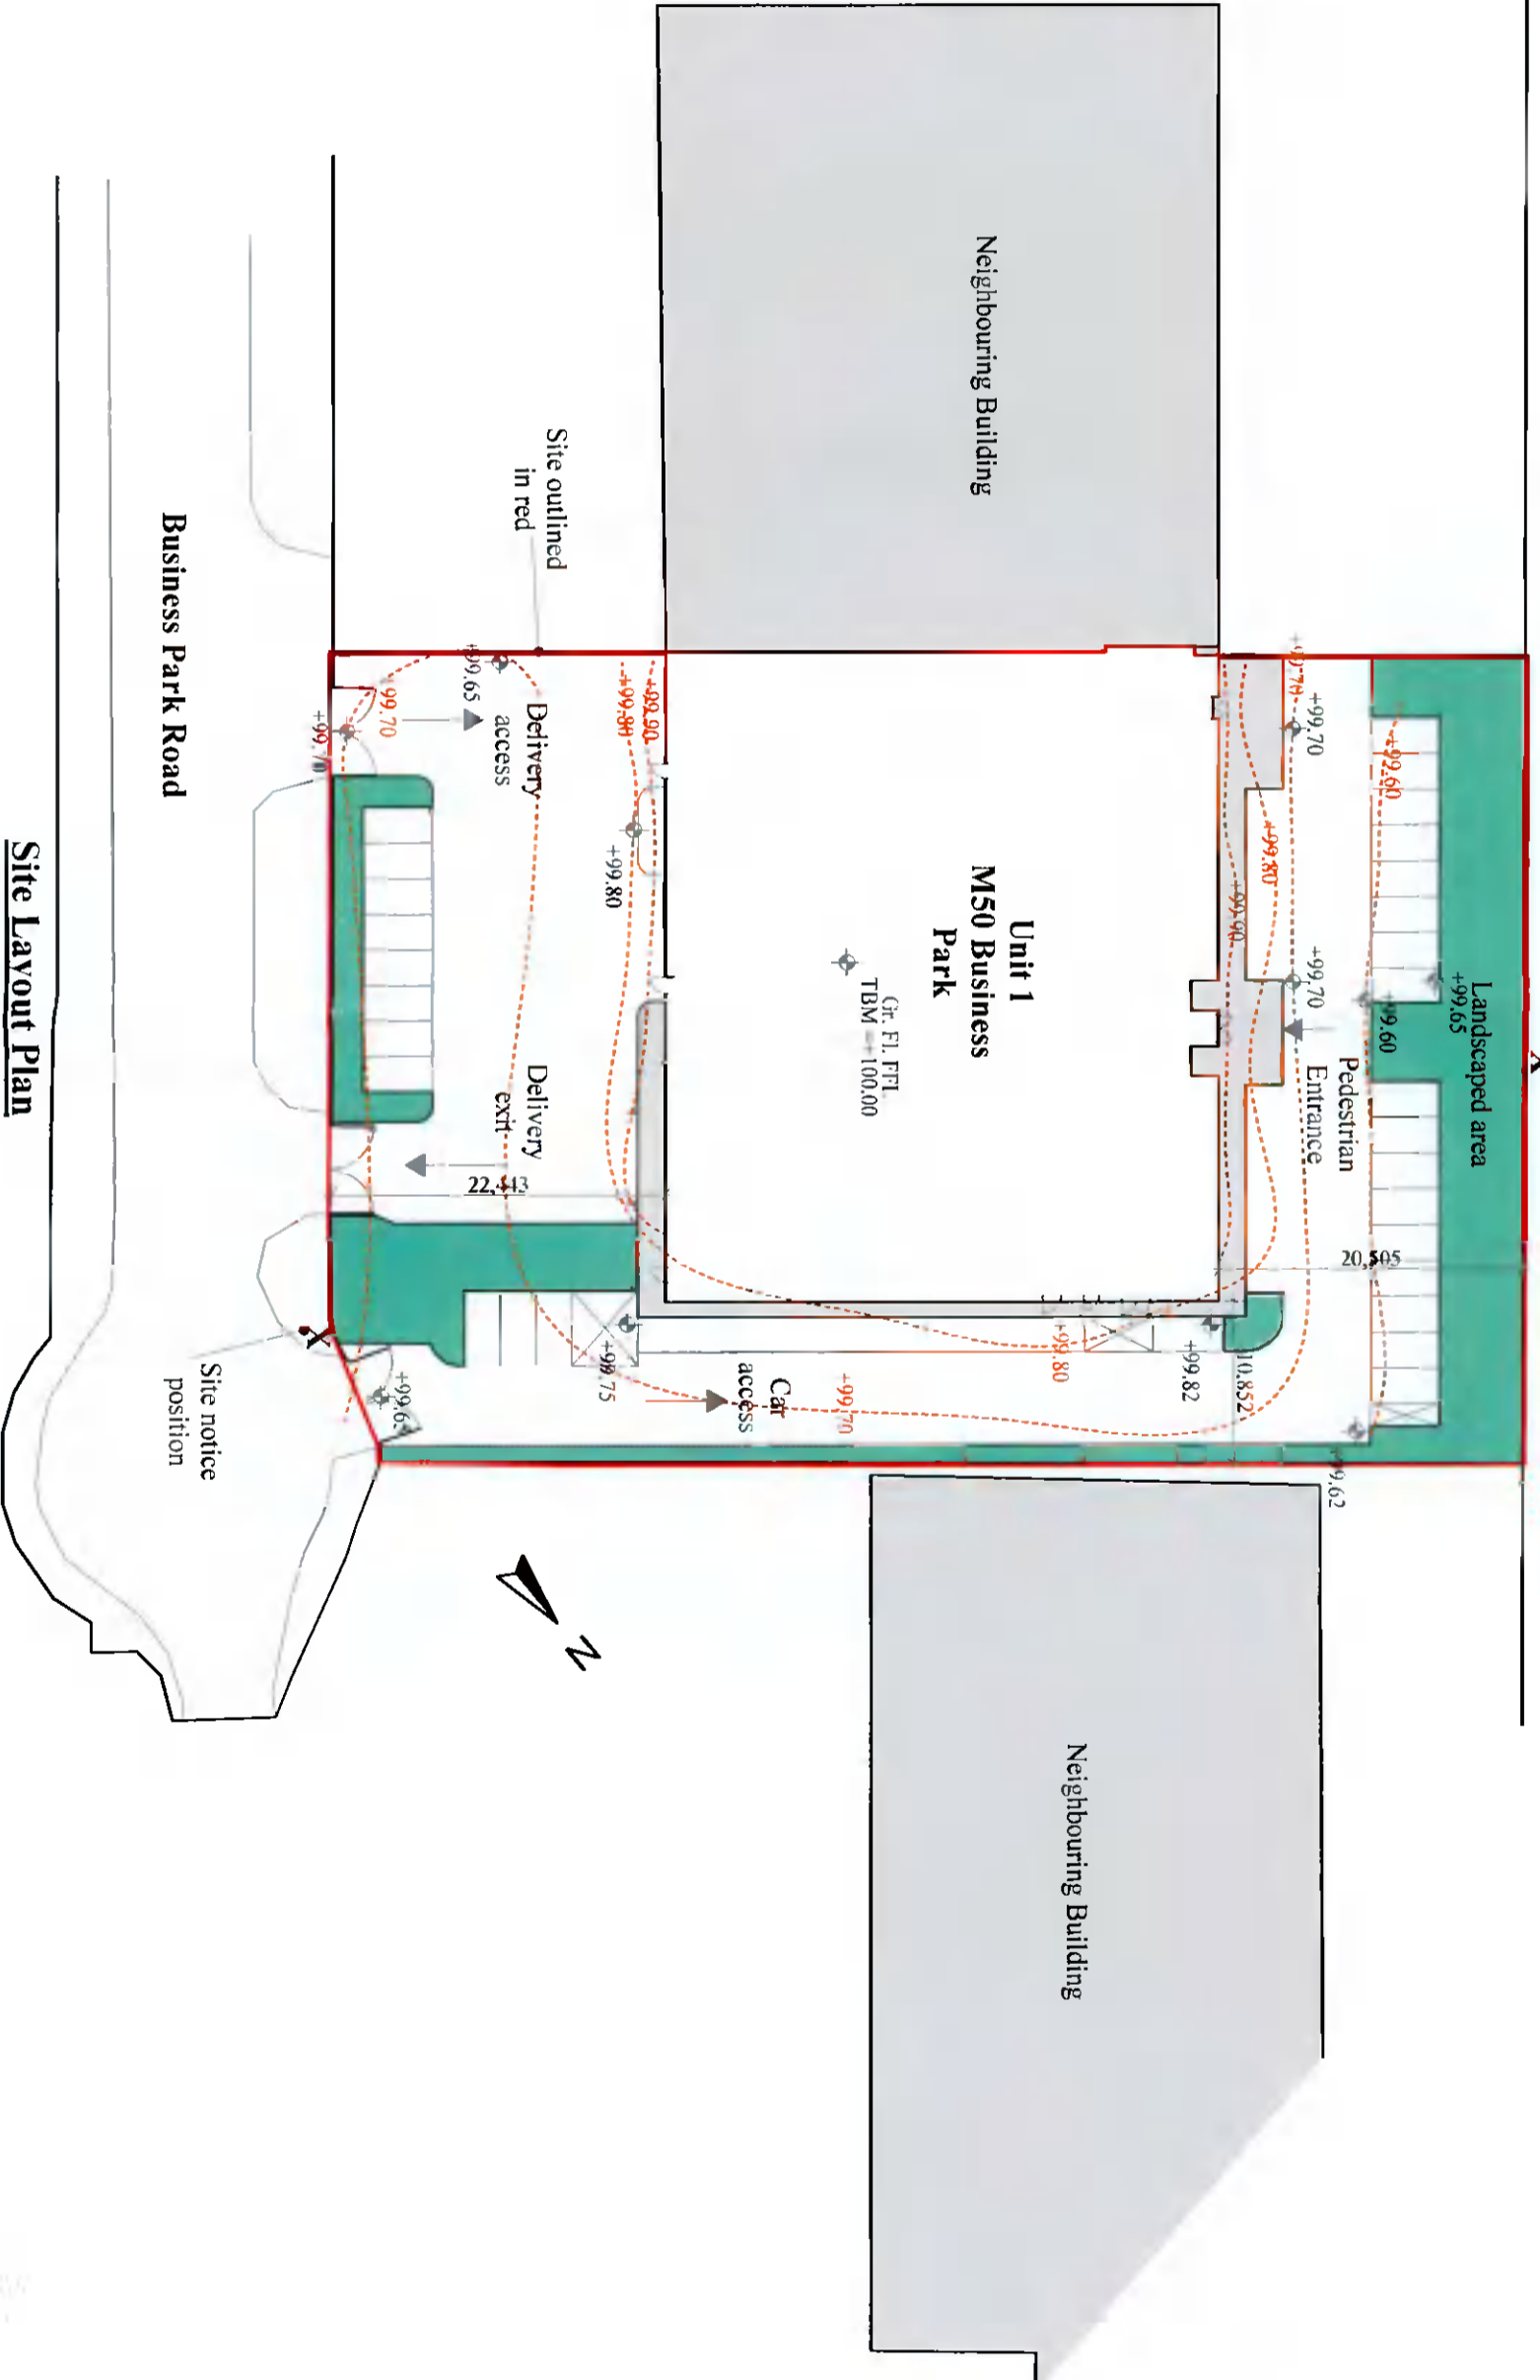

Site Layout Plan

(No changes proposed to site layout)

Planning

Drawn : V. Murray
Date : 1 Nov. 2021
Scale : 1:500-A3
Checked : V. Murray
Drg No. : 02

Change of use of office/workshop to storage area at
Pinewood Healthcare, Unit 1, M50 Business Park,
Ballymount Avenue, Dublin 12.

**Vincent Murray
Designs Ltd.**
Ballythomas, Rathgormack,
Carrick-on-Suir, Co. Waterford.
Mob: 087-9969403
email : vmurray.designs@ gmail.com
web: www.vincentmurray.ie