

HANSTED WAY

HANSTED WAY

HANSTED WAY

HANSTED WAY


HANSTED WAY

HANSTED WAY

HANSTED DRIVE

HANSTED DRIVE

HANSTED CLOSE

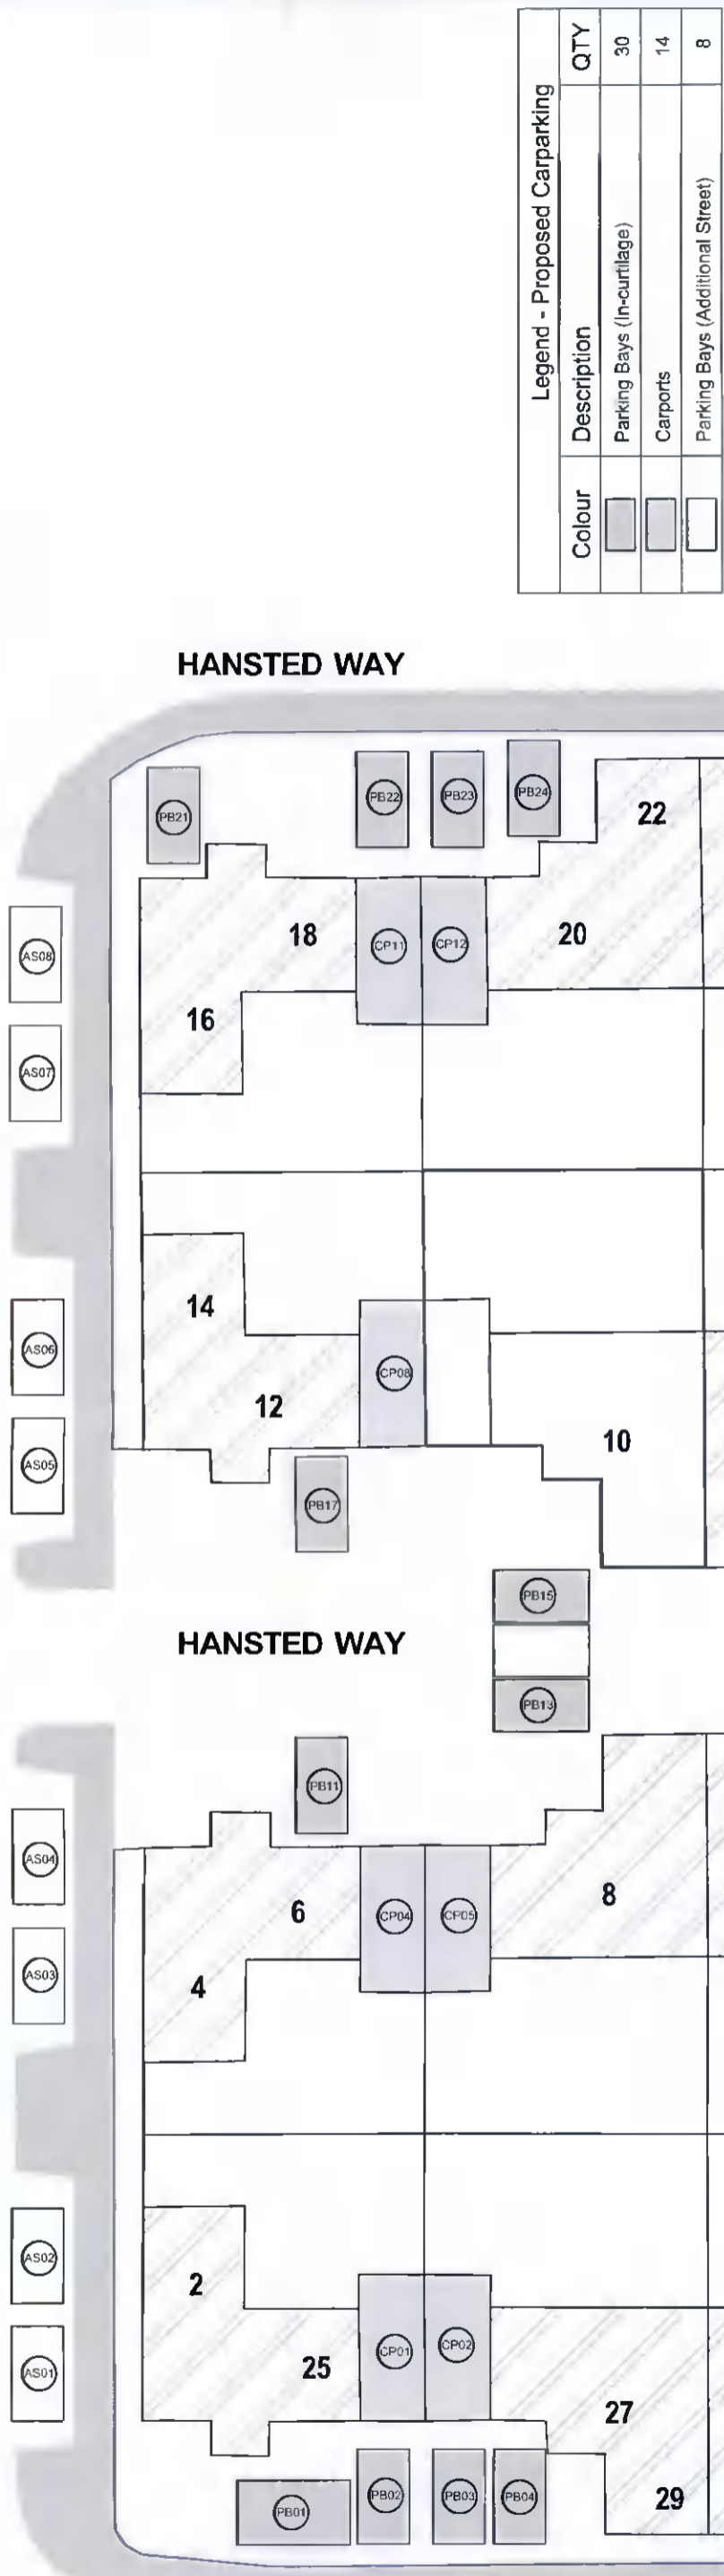

Legend - Proposed Carparking		
Colour	Description	QTY
[Shaded Box]	Parking Bays (h-curtlage)	30
[Shaded Box]	Carports	14
[White Box]	Parking Bays (Additional Street)	8

**SE Home Improvements**  
 9 The Dale, Kingswood Heights | Dublin 24  
 ph: +353 1 4528509 | m: +353 87 3568145

ALL DRAWINGS ARE FOR THE PURPOSES OF PLANNING APPLICATION.  
 DO NOT SCALE DIMENSIONS FROM THIS DRAWING SET.  
 ALL LEVELS RELATE TO GROUND FLOOR LEVEL (0m) AND DO NOT  
 RELATE TO AN ORDANCE SURVEY DATUM POINT.  
 ADJOINING BUILDING STRUCTURES HAVE NOT BEEN SURVEYED  
 ACCURATELY AND ARE INCLUDED FOR CONTEXTUAL PURPOSES ONLY.  
 CONSTRUCTION ALONG BOUNDARY WALLS IS SUBJECT TO PERMISSION  
 AND AGREEMENT WITH NEIGHBOURS.

Location References:  
 ITM COORDINATES:  
 703224, 732932  
 OSI MAP REFERENCE:  
 3280-D

Drawing Name:  
**PROPOSED CARPARKING LAYOUT**  
 Scales (@ A3):  
 1:300

Drawing Number:  
 A101  
 Date:  
 NOVEMBER 2021

Site Address:  
 10 HANSTED WAY,  
 ADAMSTOWN,  
 LUCAN K78 YK18

Applicant:  
**TRACY PALMER**  
 Project Status:  
**ADDITIONAL INFORMATION**