


This drawing is to be read in conjunction with the respective structural drawings and reports relevant to this project. Where contradictions between the drawings and any other design information become apparent, the respective authors should be contacted immediately. It is the responsibility of the main site contractor to check and verify all information and measurements on site and confirm order to the commencement of work, and to ensure that all site operations work in accordance with respective structural records and BS5837:2012. Trees in relation to design demolition and construction.

**BS5837:2012 Tree Categorisation**


- Category A**  
Trees of high quality with an estimated remaining life expectancy of at least 40 years
- Category B**  
Trees of moderate quality with an estimated life expectancy of at least 20 years
- Category C**  
Trees of low quality with an estimated life expectancy of at least 10 years, or young trees with a stem diameter below 150mm
- Category U**  
Trees at such a condition that they cannot immediately be retained as living trees in the context of the current land use for longer than 10 years

**Key**

- Real Protection Areas  
The minimum area around a tree deemed to contain sufficient roots and rooting volume to maintain the trees viability
- Tree, Shrub or Hedgehog Group
- Reference Number for Tree Group or Hedgehog
- Site boundary

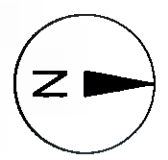

Revision	Date	Description
<b>Title</b>		
Tree Survey Plan		
<b>Project</b>		
Main Street, Newcastle, Co. Dublin		
<b>Client</b>		
Cain Homes Properties Limited		
Date	Scale	Status
Nov 2021	1:200 @ A3	Final
Drawn by	Checked by	Drawn at
DMC	DMC	211109-P-10
Checked by	Checked by	
DMC	DMC	
<small>This drawing is the property of Charles McCorkell Arboricultural Consultancy. It is to be used only for the purposes specified in the contract. It is not to be used for any other purpose without the written consent of Charles McCorkell Arboricultural Consultancy. No liability will be accepted for any consequences arising from the use of this drawing for any purpose other than that for which it was prepared.</small>		
<b>CHARLES MCCORKELL</b> ARBORICULTURAL CONSULTANCY T: 0035 643 7015   E: info@charlesmccorkell.com   W: www.charlesmccorkell.com		

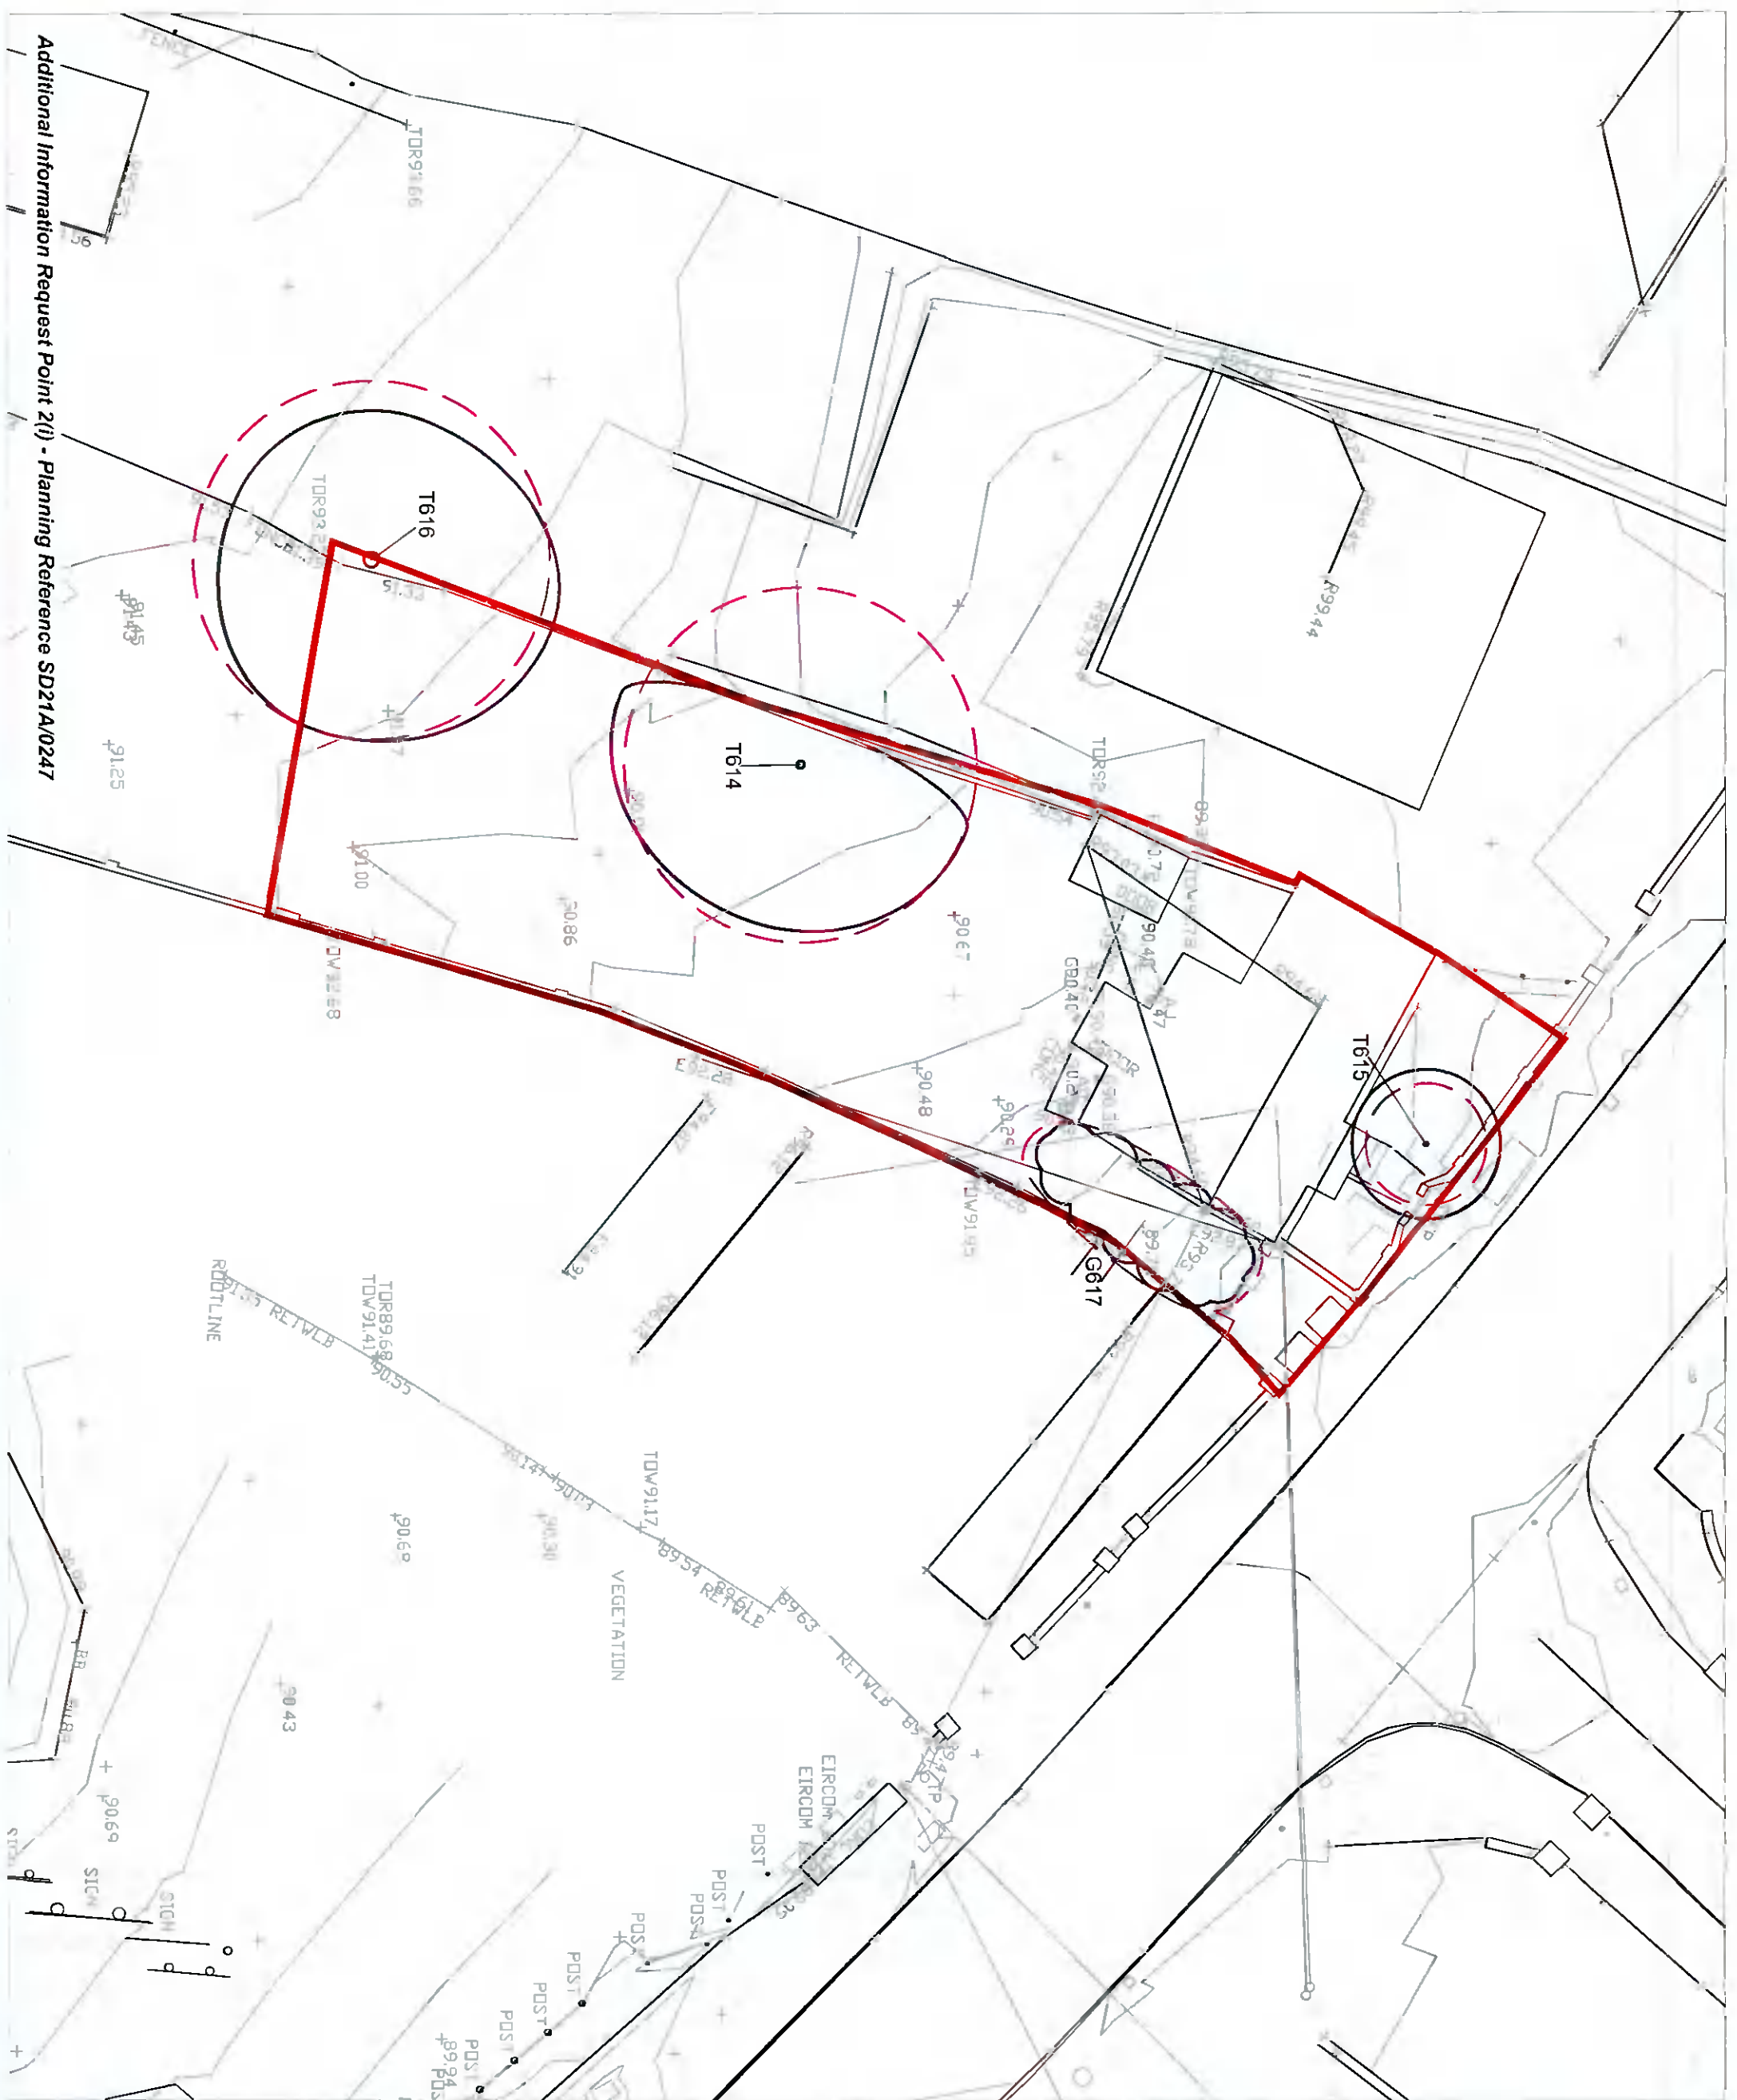

Additional Information Request Point 2(i) - Planning Reference SD21A/0247