



Tree Removals Plan

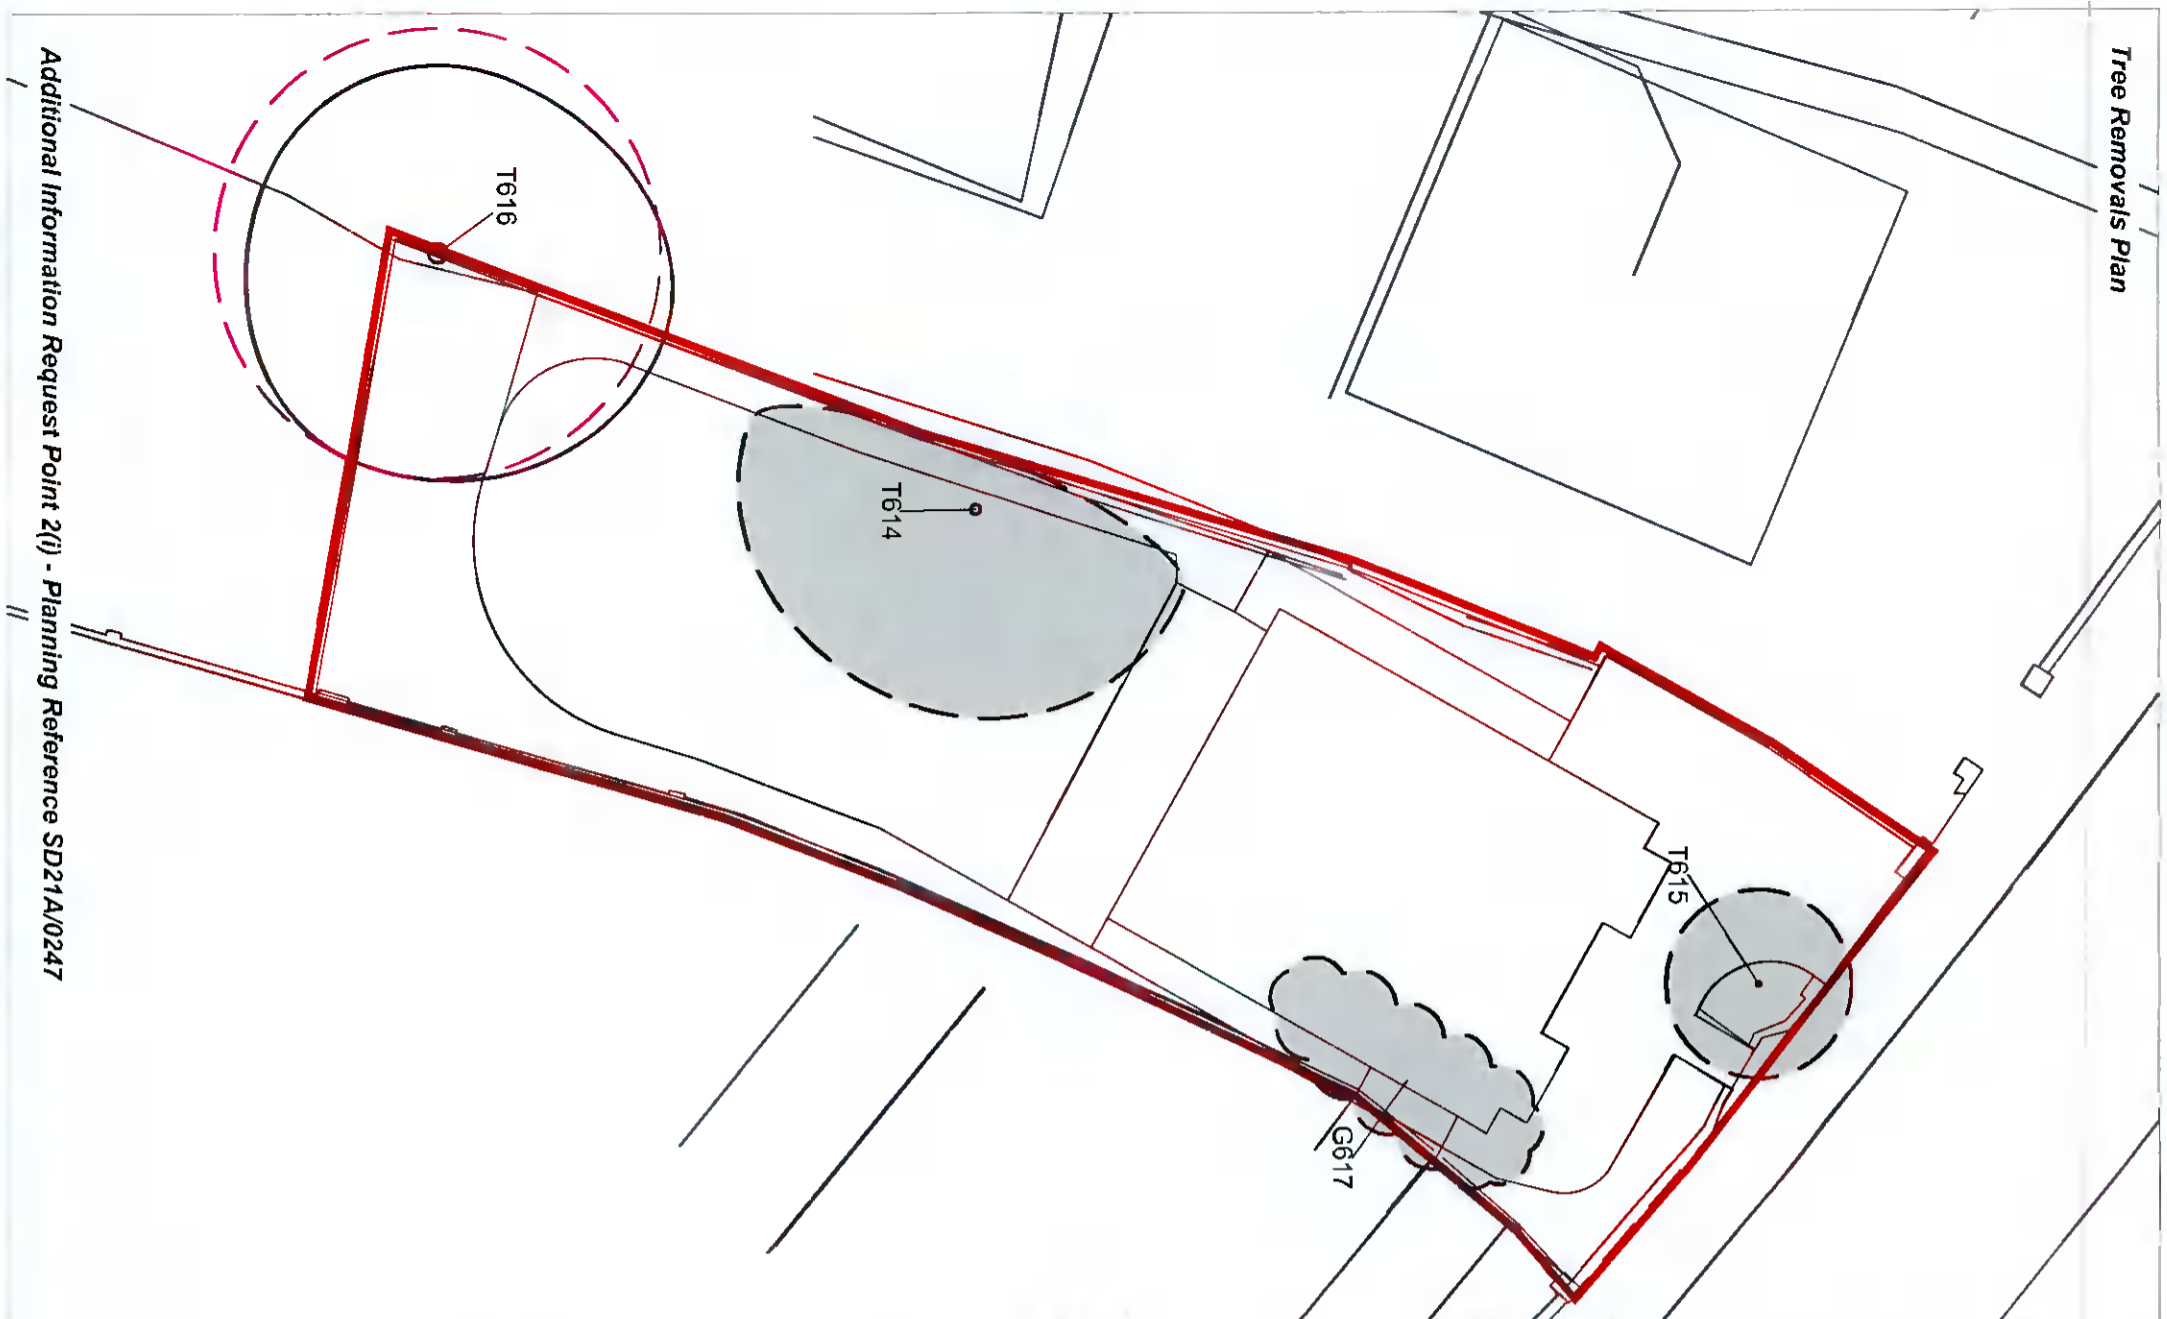

Tree Protection Plan

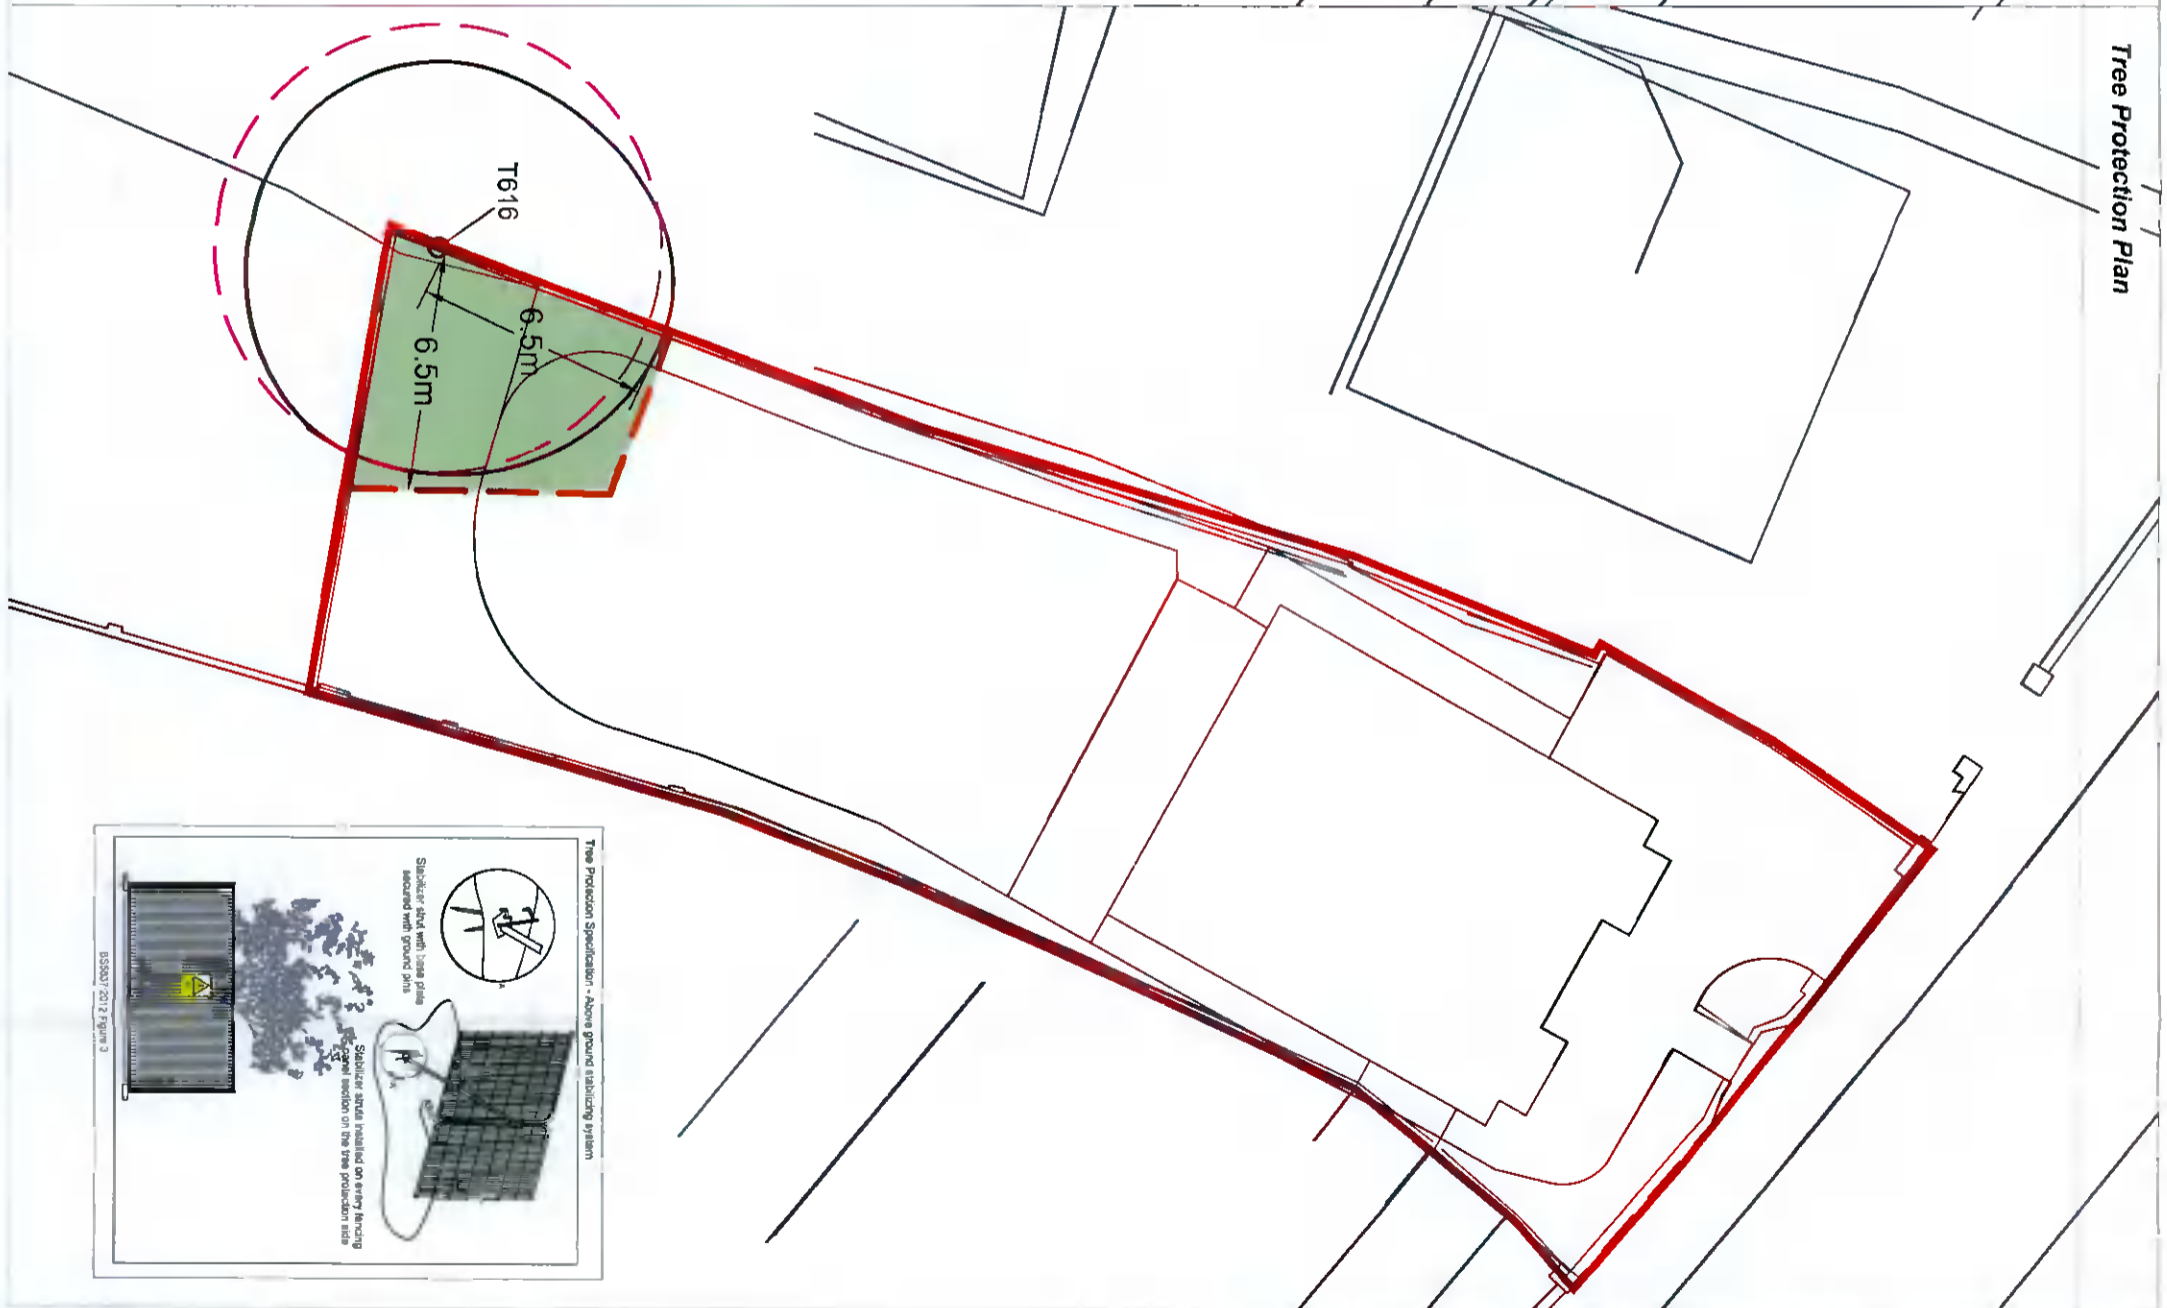


The drawing is to be used in conjunction with the respective structural and foundation and works relevant to this project.
 Where contradictions between the drawings and any other design information occur, the drawings shall take precedence.
 It is the responsibility of the main contractor to check and verify all information to ensure that all the necessary work is completed in accordance with the drawings and BS5837:2012. Trees to remain to be retained and construction.

BS5837:2012 Tree Categorisation

- Category A** - Tree of high quality with an estimated remaining life expectancy of at least 40 years
- Category B** - Tree of moderate quality with an estimated life expectancy of at least 20 years
- Category C** - Tree of low quality with an estimated life expectancy of at least 10 years, or young trees with a stem diameter below 150mm
- Category U** - A tree condition that does not meet the criteria for retention as being trees in the context of the current land use for longer than 10 years

Key

- Red Protection Areas - The minimum area around a tree designed to contain all relevant roots and rootball volume to maintain the tree stability.
- Tree, Strip or Hedgerow Group
- T614** - Reference Number for Tree, Group or Hedgerow
- Site boundary
- Trees to be removed shown shaded grey and detailed
- Tree Protection Zone - Protective fencing to be installed as per Specification, Designated Construction Exclusion Zone.

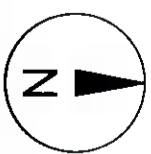

Revision	Date	Description

Tree Removals & Protection Plan
 Main Street, Newcastle, Co. Dublin
 Client: **Cain Homes Properties Limited**

Date	Nov 2021	Scale	Scale
Drawn by	CMC	1:200 @ A3	Planning
Checked by	CMC	211109-P-11	Rev

CHARLES MCCORKELL
 ARBORICULTURAL CONSULTANCY
 T: 005 943 7015 / E: mc@cmcorke.com / W: www.cmcorke.com

