


ZINC CANOPY  
OVER ENTRY

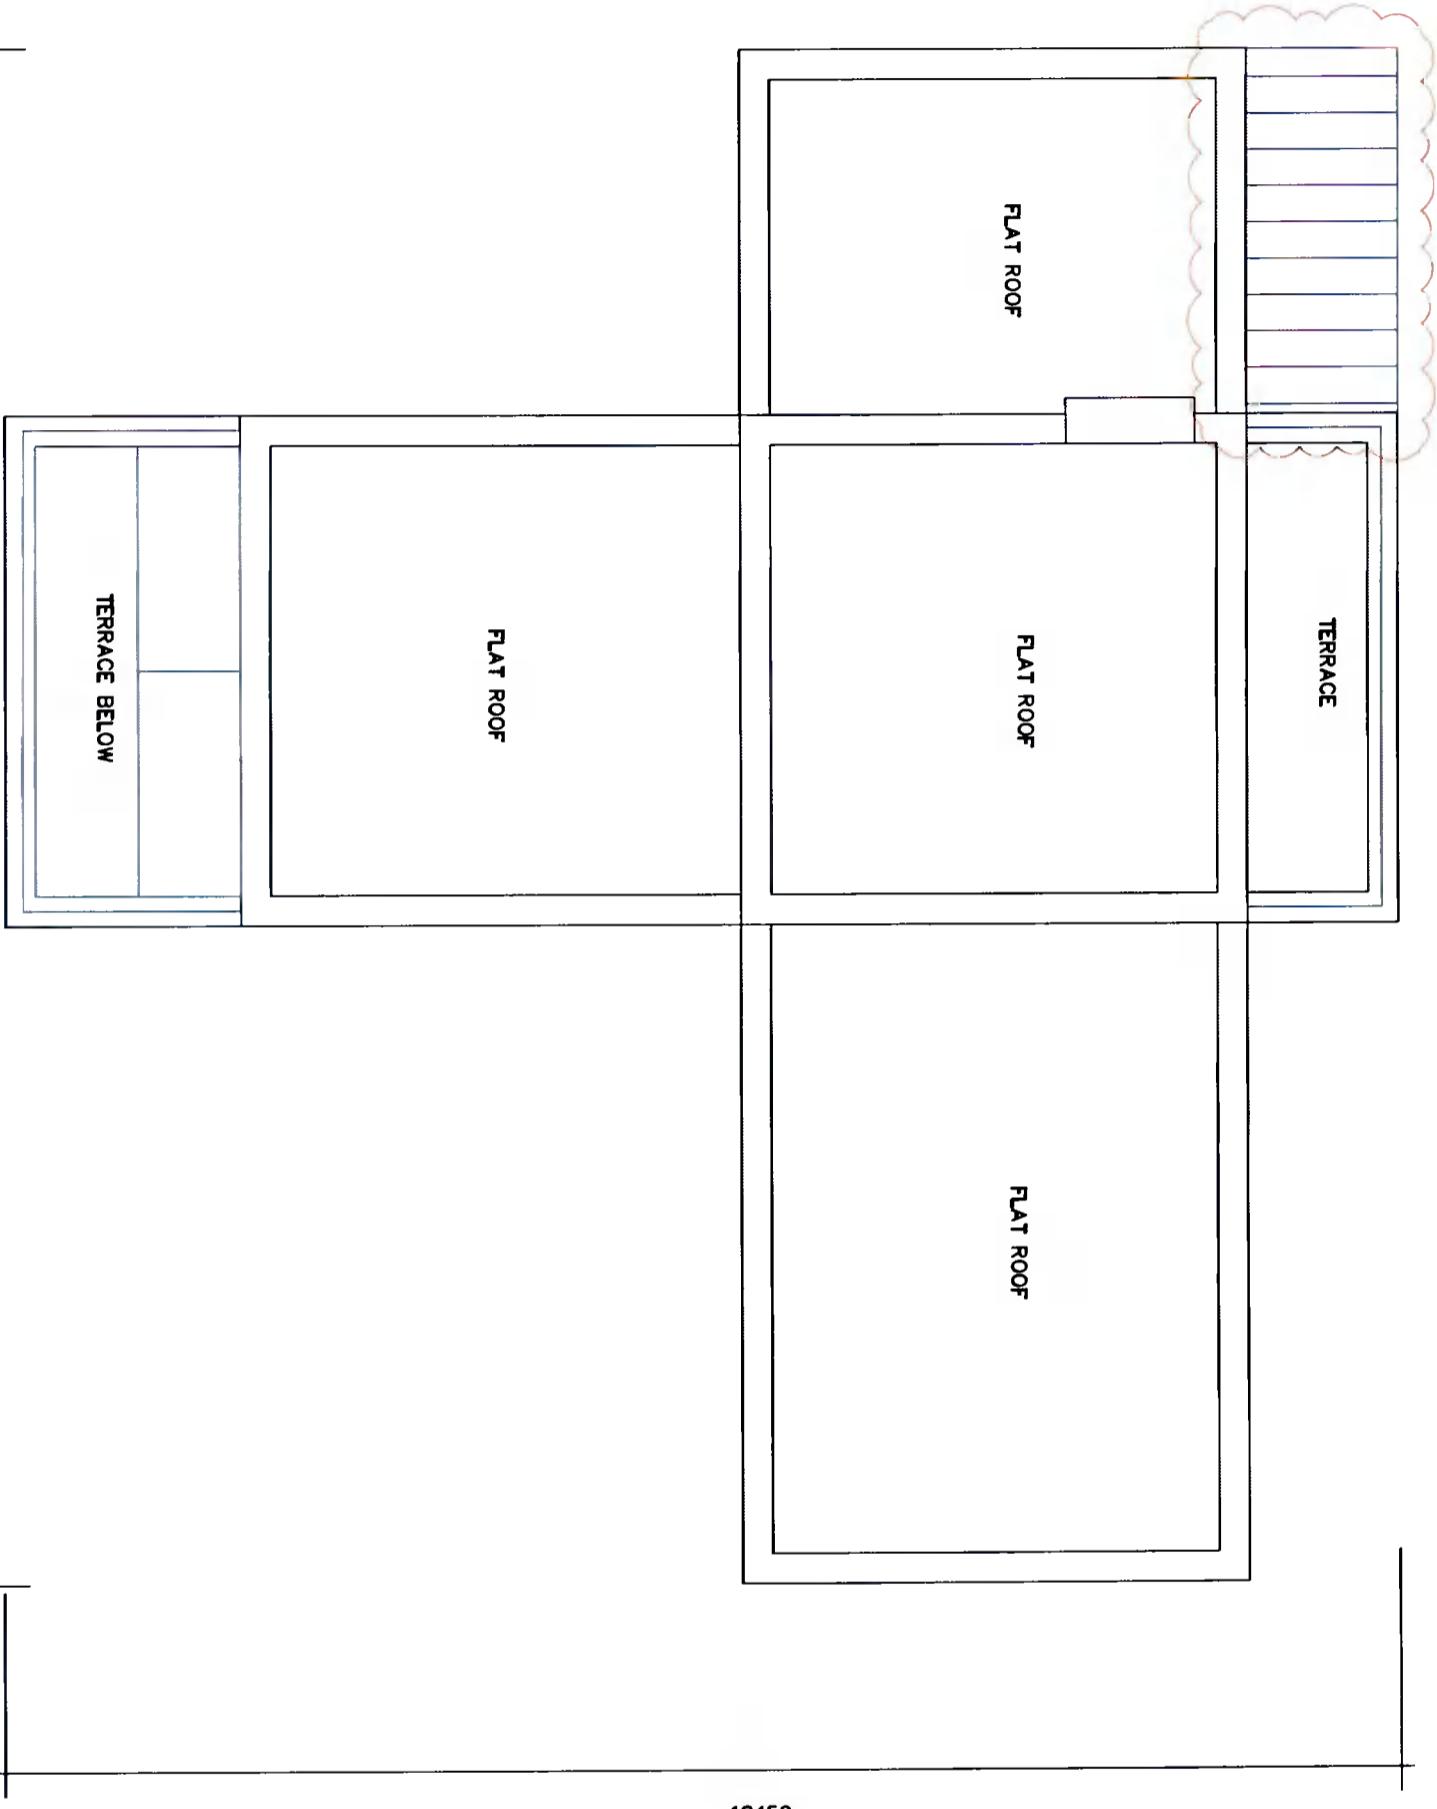

# PLANNING

NOTE:  
Do not scale drawing, only figured dimensions to be used.  
This drawing is copyright and is the property of O'CORR Architects.

REV	DATE	DESCRIPTION	CLIENT	PROJECT	PROJECT NO.	STAGE
B	NOV 2021	AMENDMENTS TO MATERIALS IN ELEVATIONS AND MINOR CHANGES TO WINDOWS AND DOOR OPENINGS AS PREVIOUSLY PERMITTED UNDER PLANNING REG. REF. SD21/0005	1 Fortfield Terrace Dublin 6 T 014971654 M 0862663299 E sandra@ocorarchitects.com	HEATHERBROOK HOMES WCL Westerley House, GLINBURY Brwlnn PRPNQSFN RGNF PLAN	2038 2038/303	PLANNING

O'CORR ARCHITECTS  
ARCHITECTS

Scale 1:50