




Key plan
Scale 1:2000 @ A0

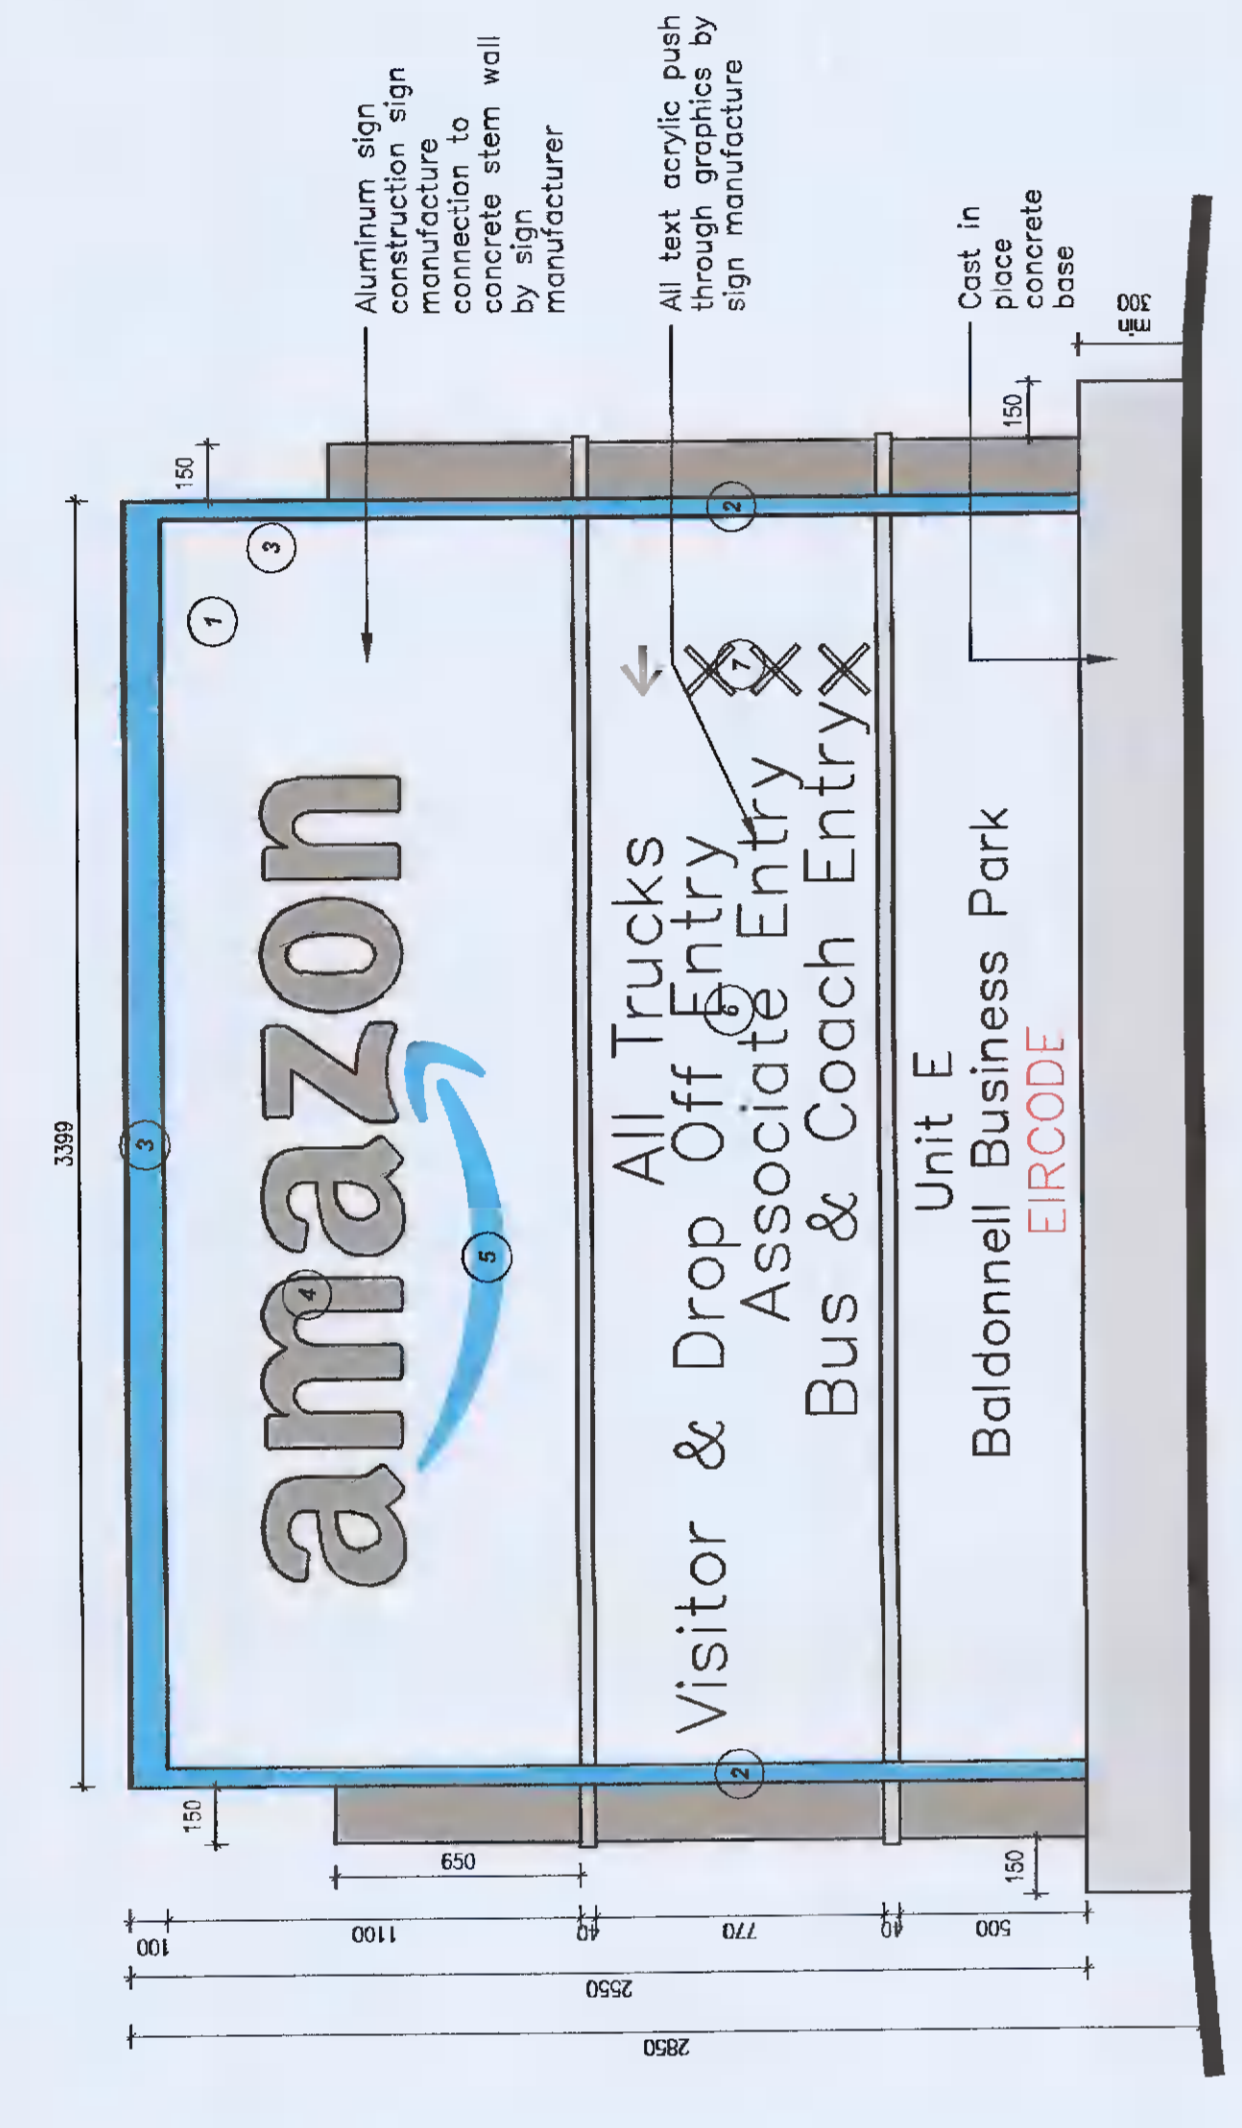

Totem Sign #2
Scale 1:20 @ A0

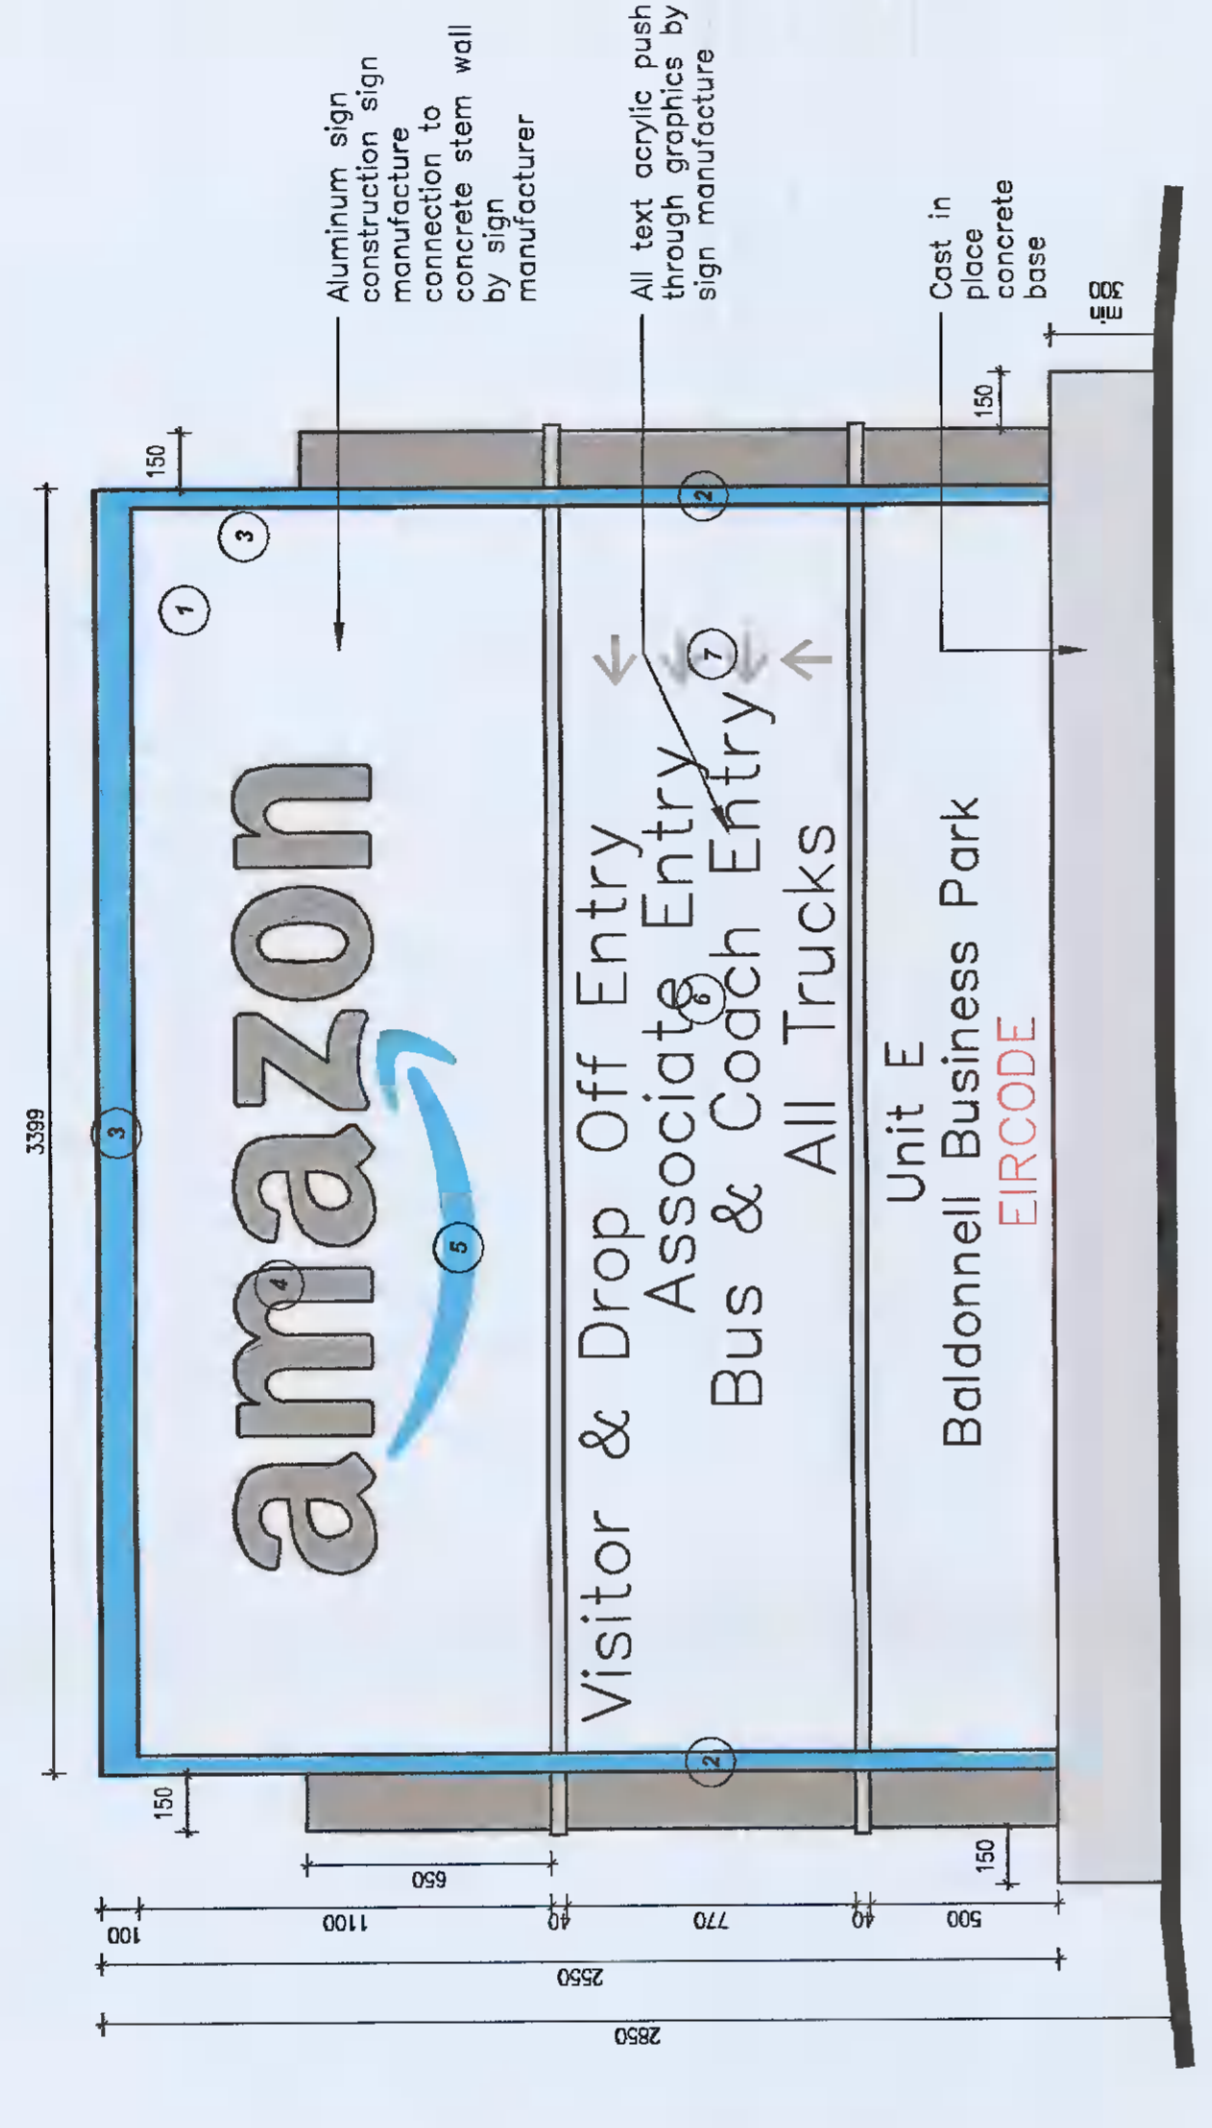


Totem Sign #1
Scale 1:20 @ A0

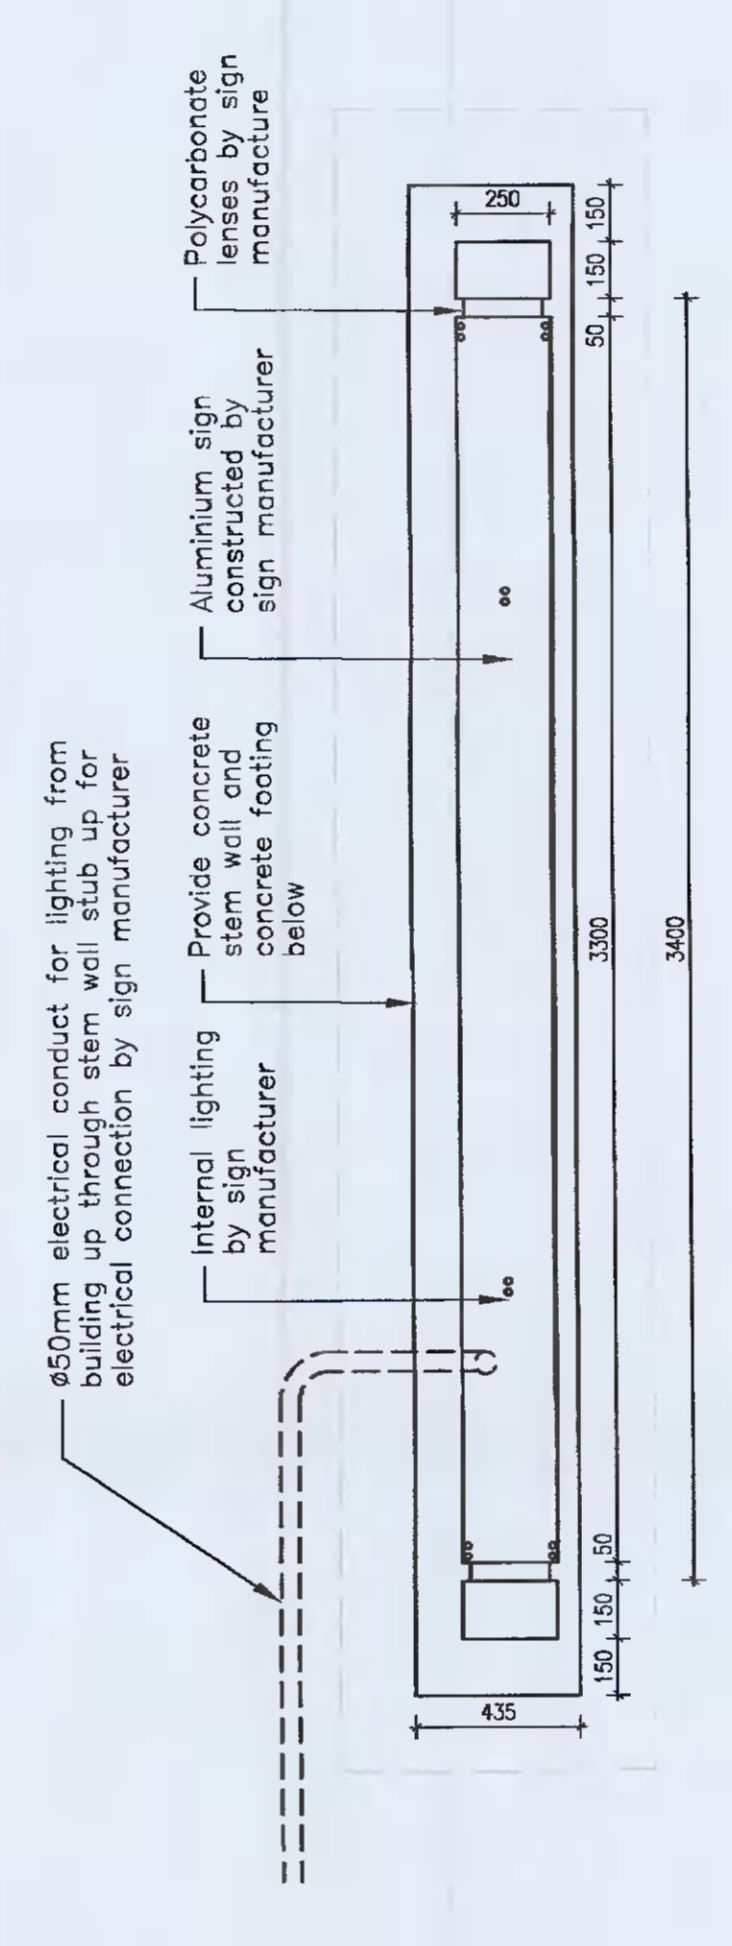


Totem Sign Plan
Scale 1:20 @ A0


- Sign Construction Notes:
- 1 Sign face to be satin white, halo lighted at perimeter.
 - 2 Outer surfaces to be painted to match building color (Grey White, RAL 9002)
 - 3 Interior surfaces to be painted translucent blue.
 - 4 "Amazon" - acrylic push-thru graphics, opaque black surface "halo" lighted.
 - 5 Amazon "smile" - acrylic push-thru graphics, translucent blue.
 - 6 Directional text - acrylic push-thru graphics, opaque black surface, "halo" lighted.
 - 7 Directional arrows - acrylic push-thru graphics, opaque black surface, "halo" lighted.

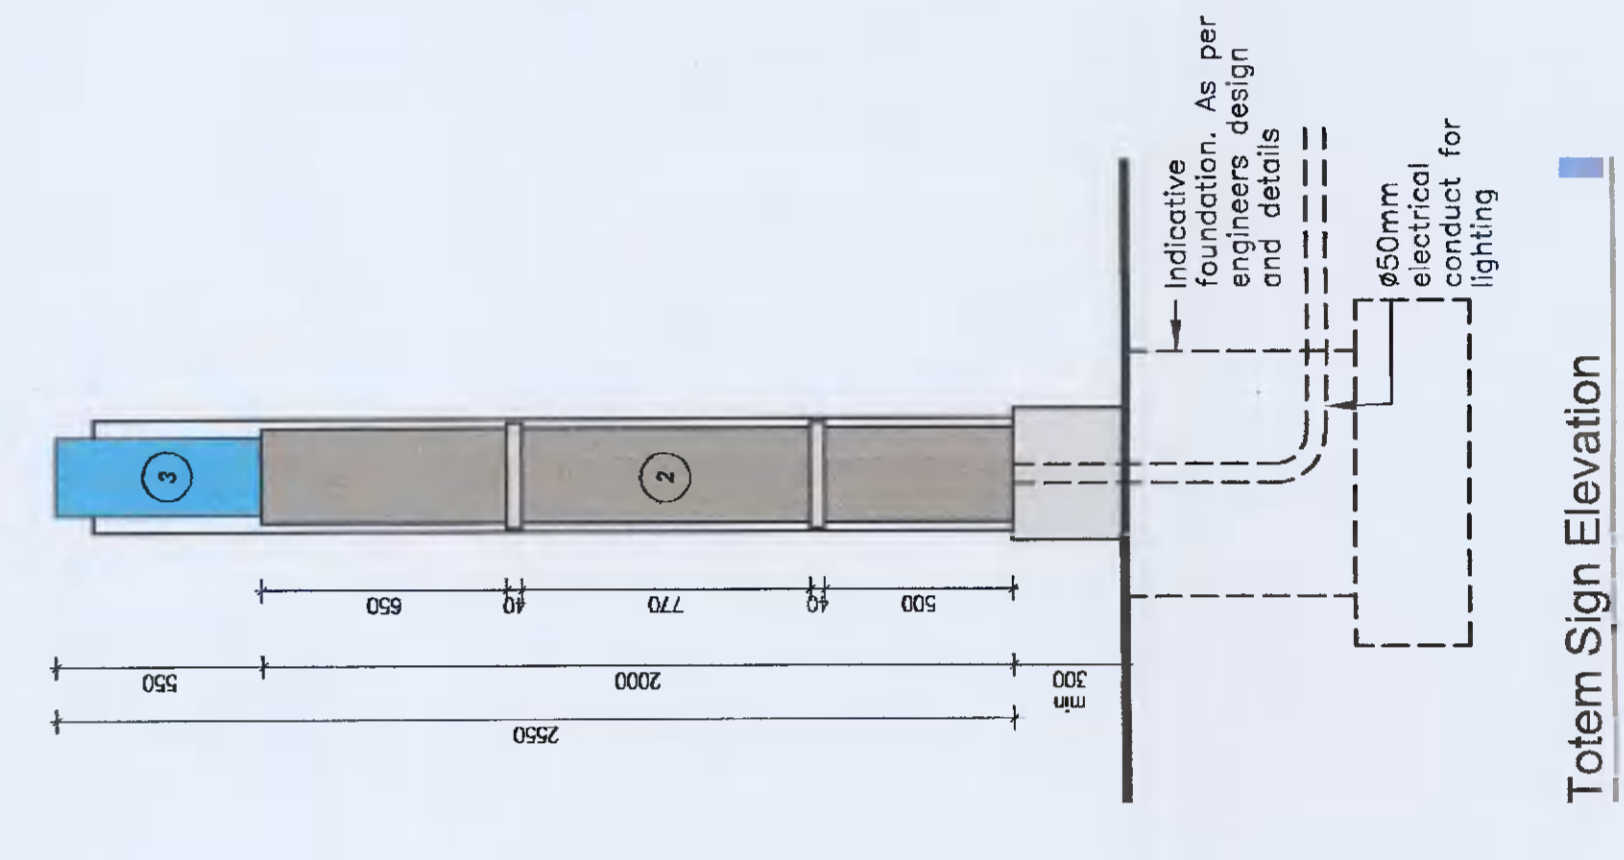


Totem Sign Elevation
Scale 1:20 @ A0

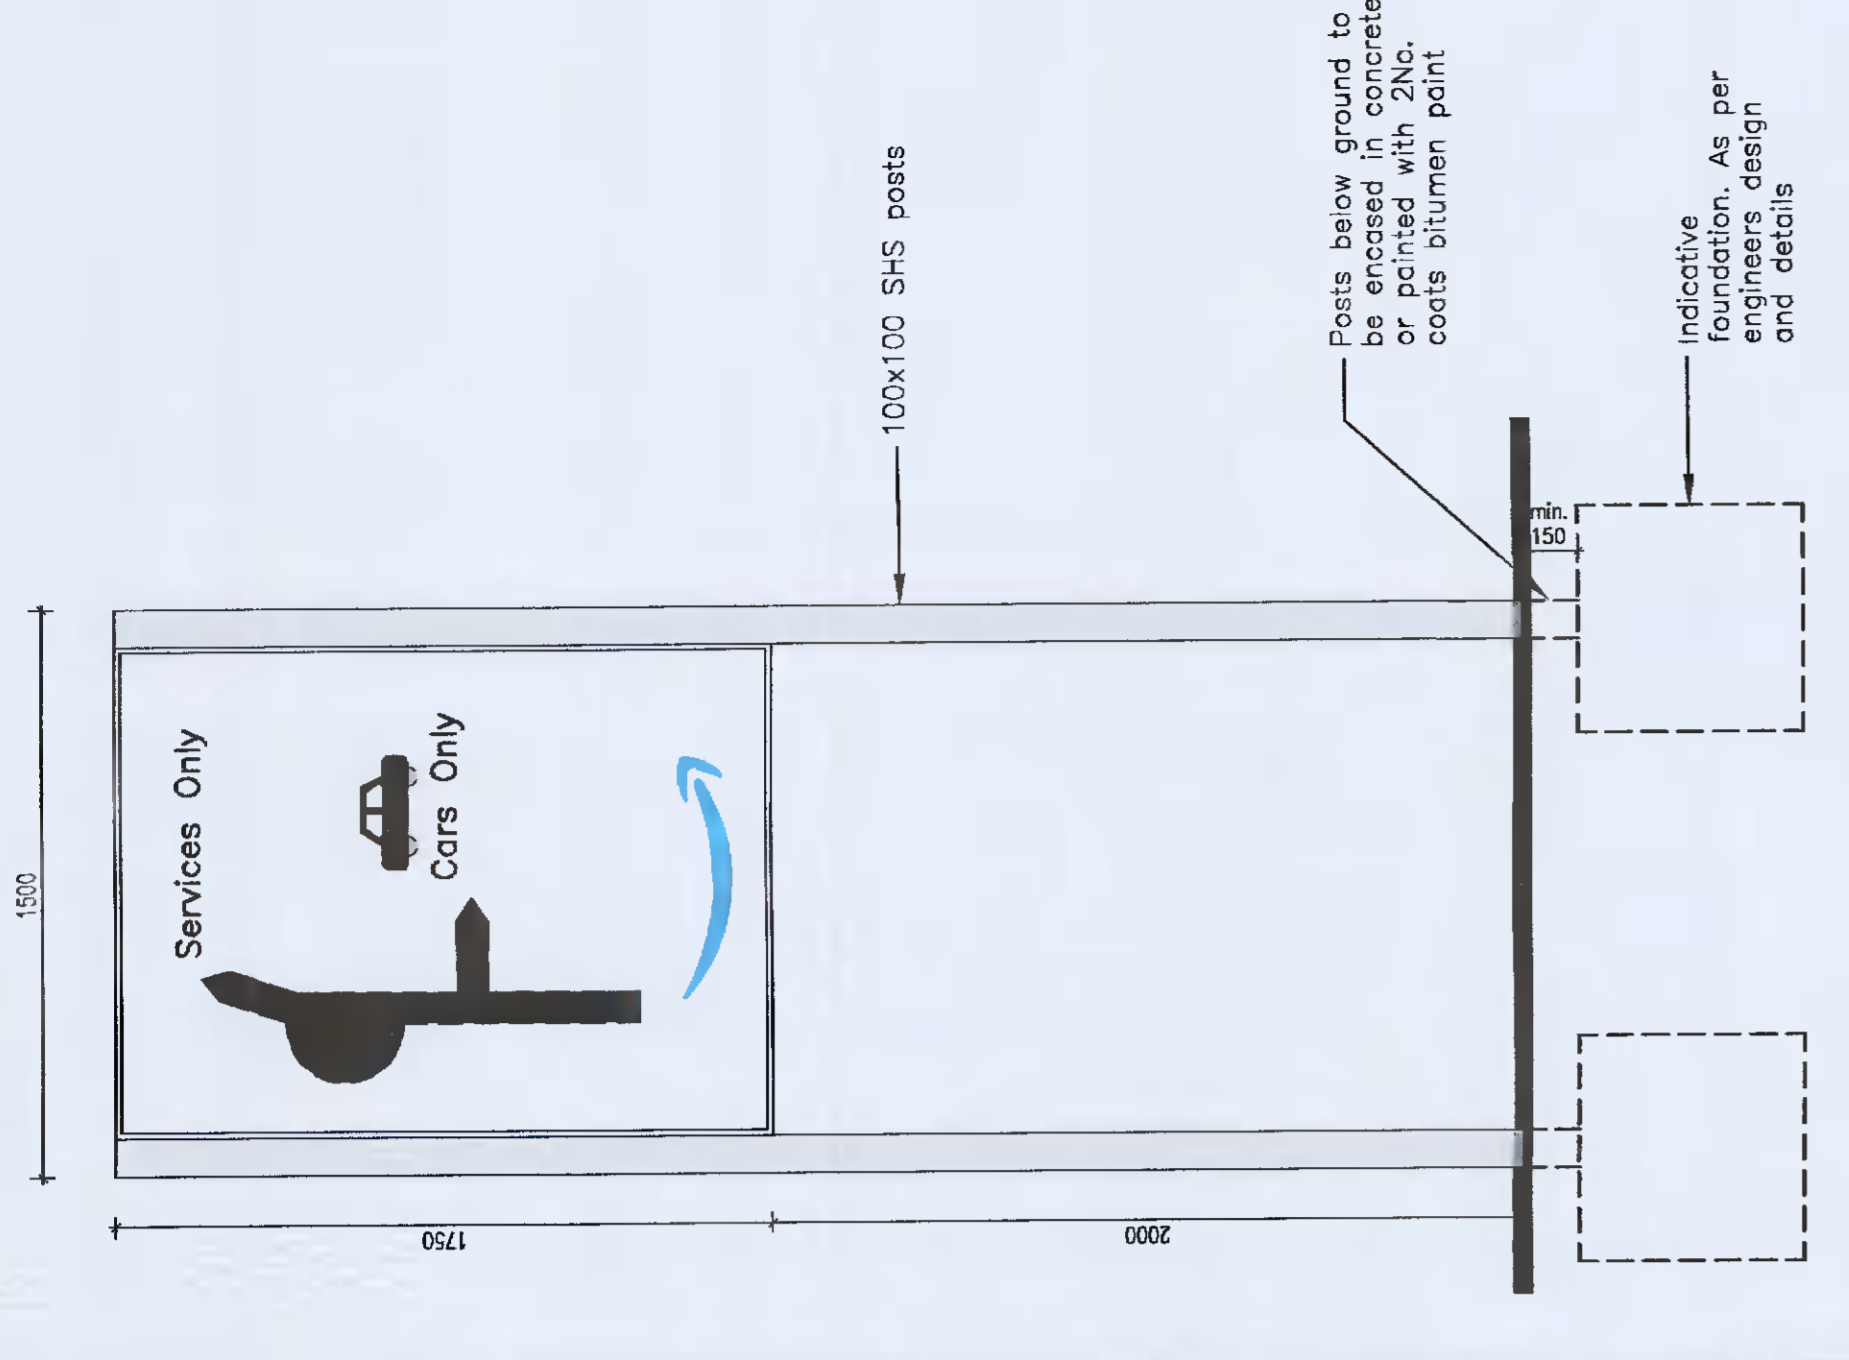

Wayfinding Sign #2
Scale 1:20 @ A0

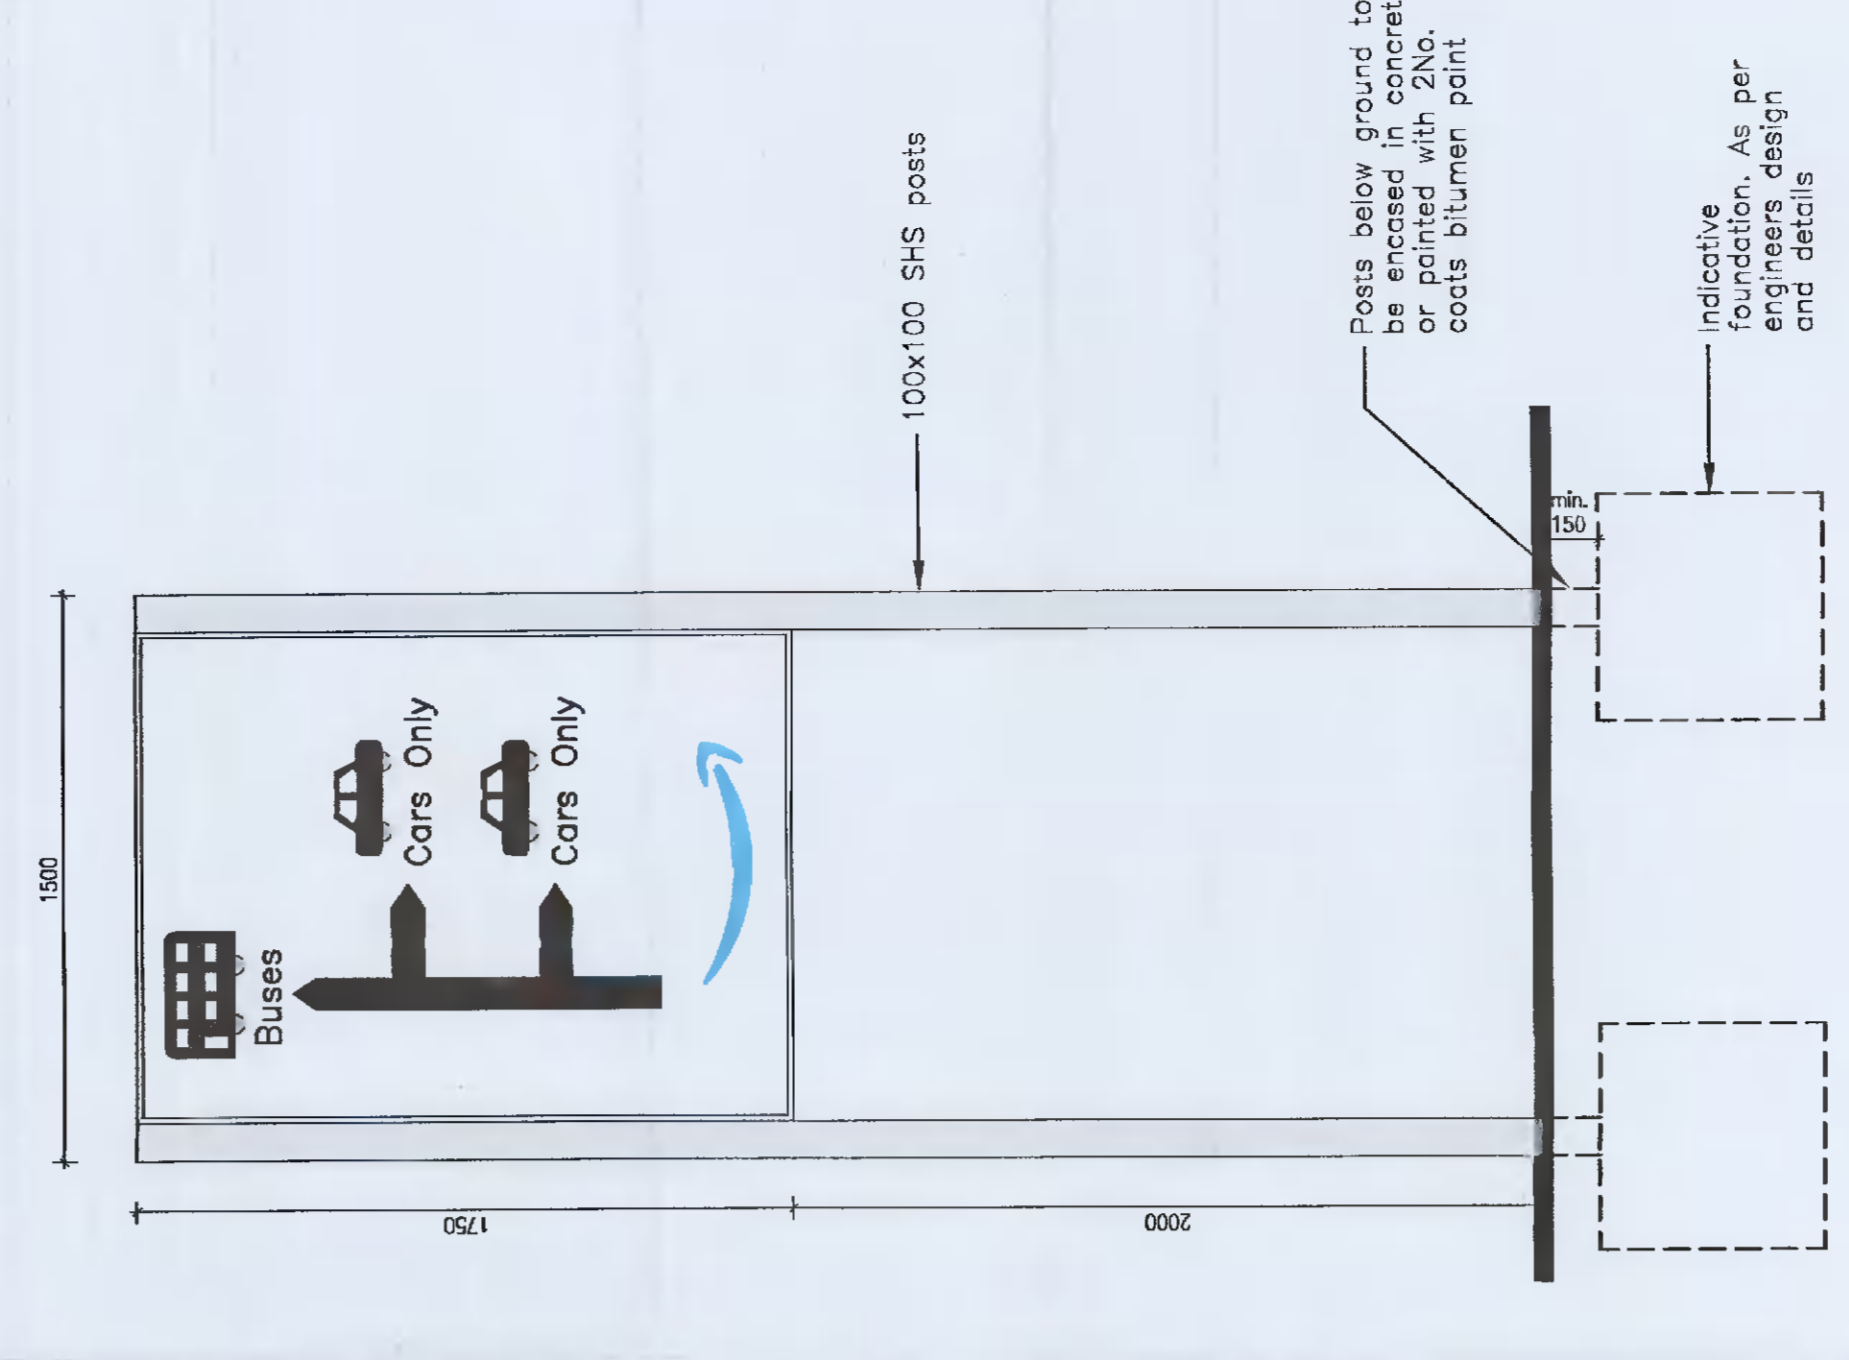

Wayfinding Sign #1
Scale 1:20 @ A0

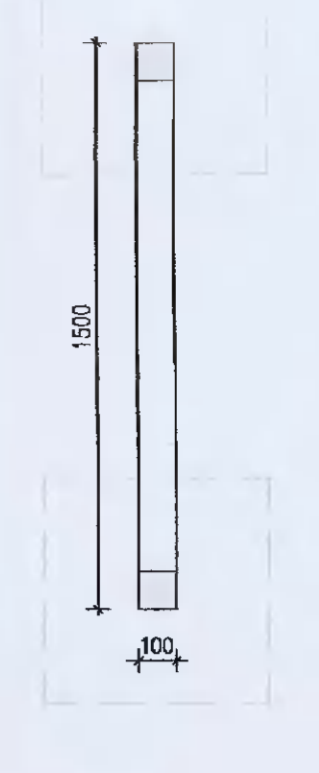

Wayfinding Sign Plan
Scale 1:20 @ A0

PROPOSED

Notes	Revision	Initials	Date	Description
	REV A			
	REV B			
	REV C			
Revision	Initials	Date	Description
REV A			
REV B			
REV C			
Client:	Unit E Mountpark Baldonnell Phase 2, Baldonnell Business Park
Project:	PROPOSED SITE WORKS - 1012M & WAYFINDING
Description:	PROPOSED SITE WORKS - 1012M & WAYFINDING
Date:	17/09/2021
Scale:	AS SHOWN
By:	JSJ
Job No.:	5250
Stage:	PLANNING
Drawn:	PA3700
Rev:	

J S A Architects
 CHARTERED ARCHITECTS 10 BOONESTOWN AVENUE,
 BLACKROCK, CO. DUBLIN 14, IRELAND. TEL: 01 453 8143