



Two Oaks Site

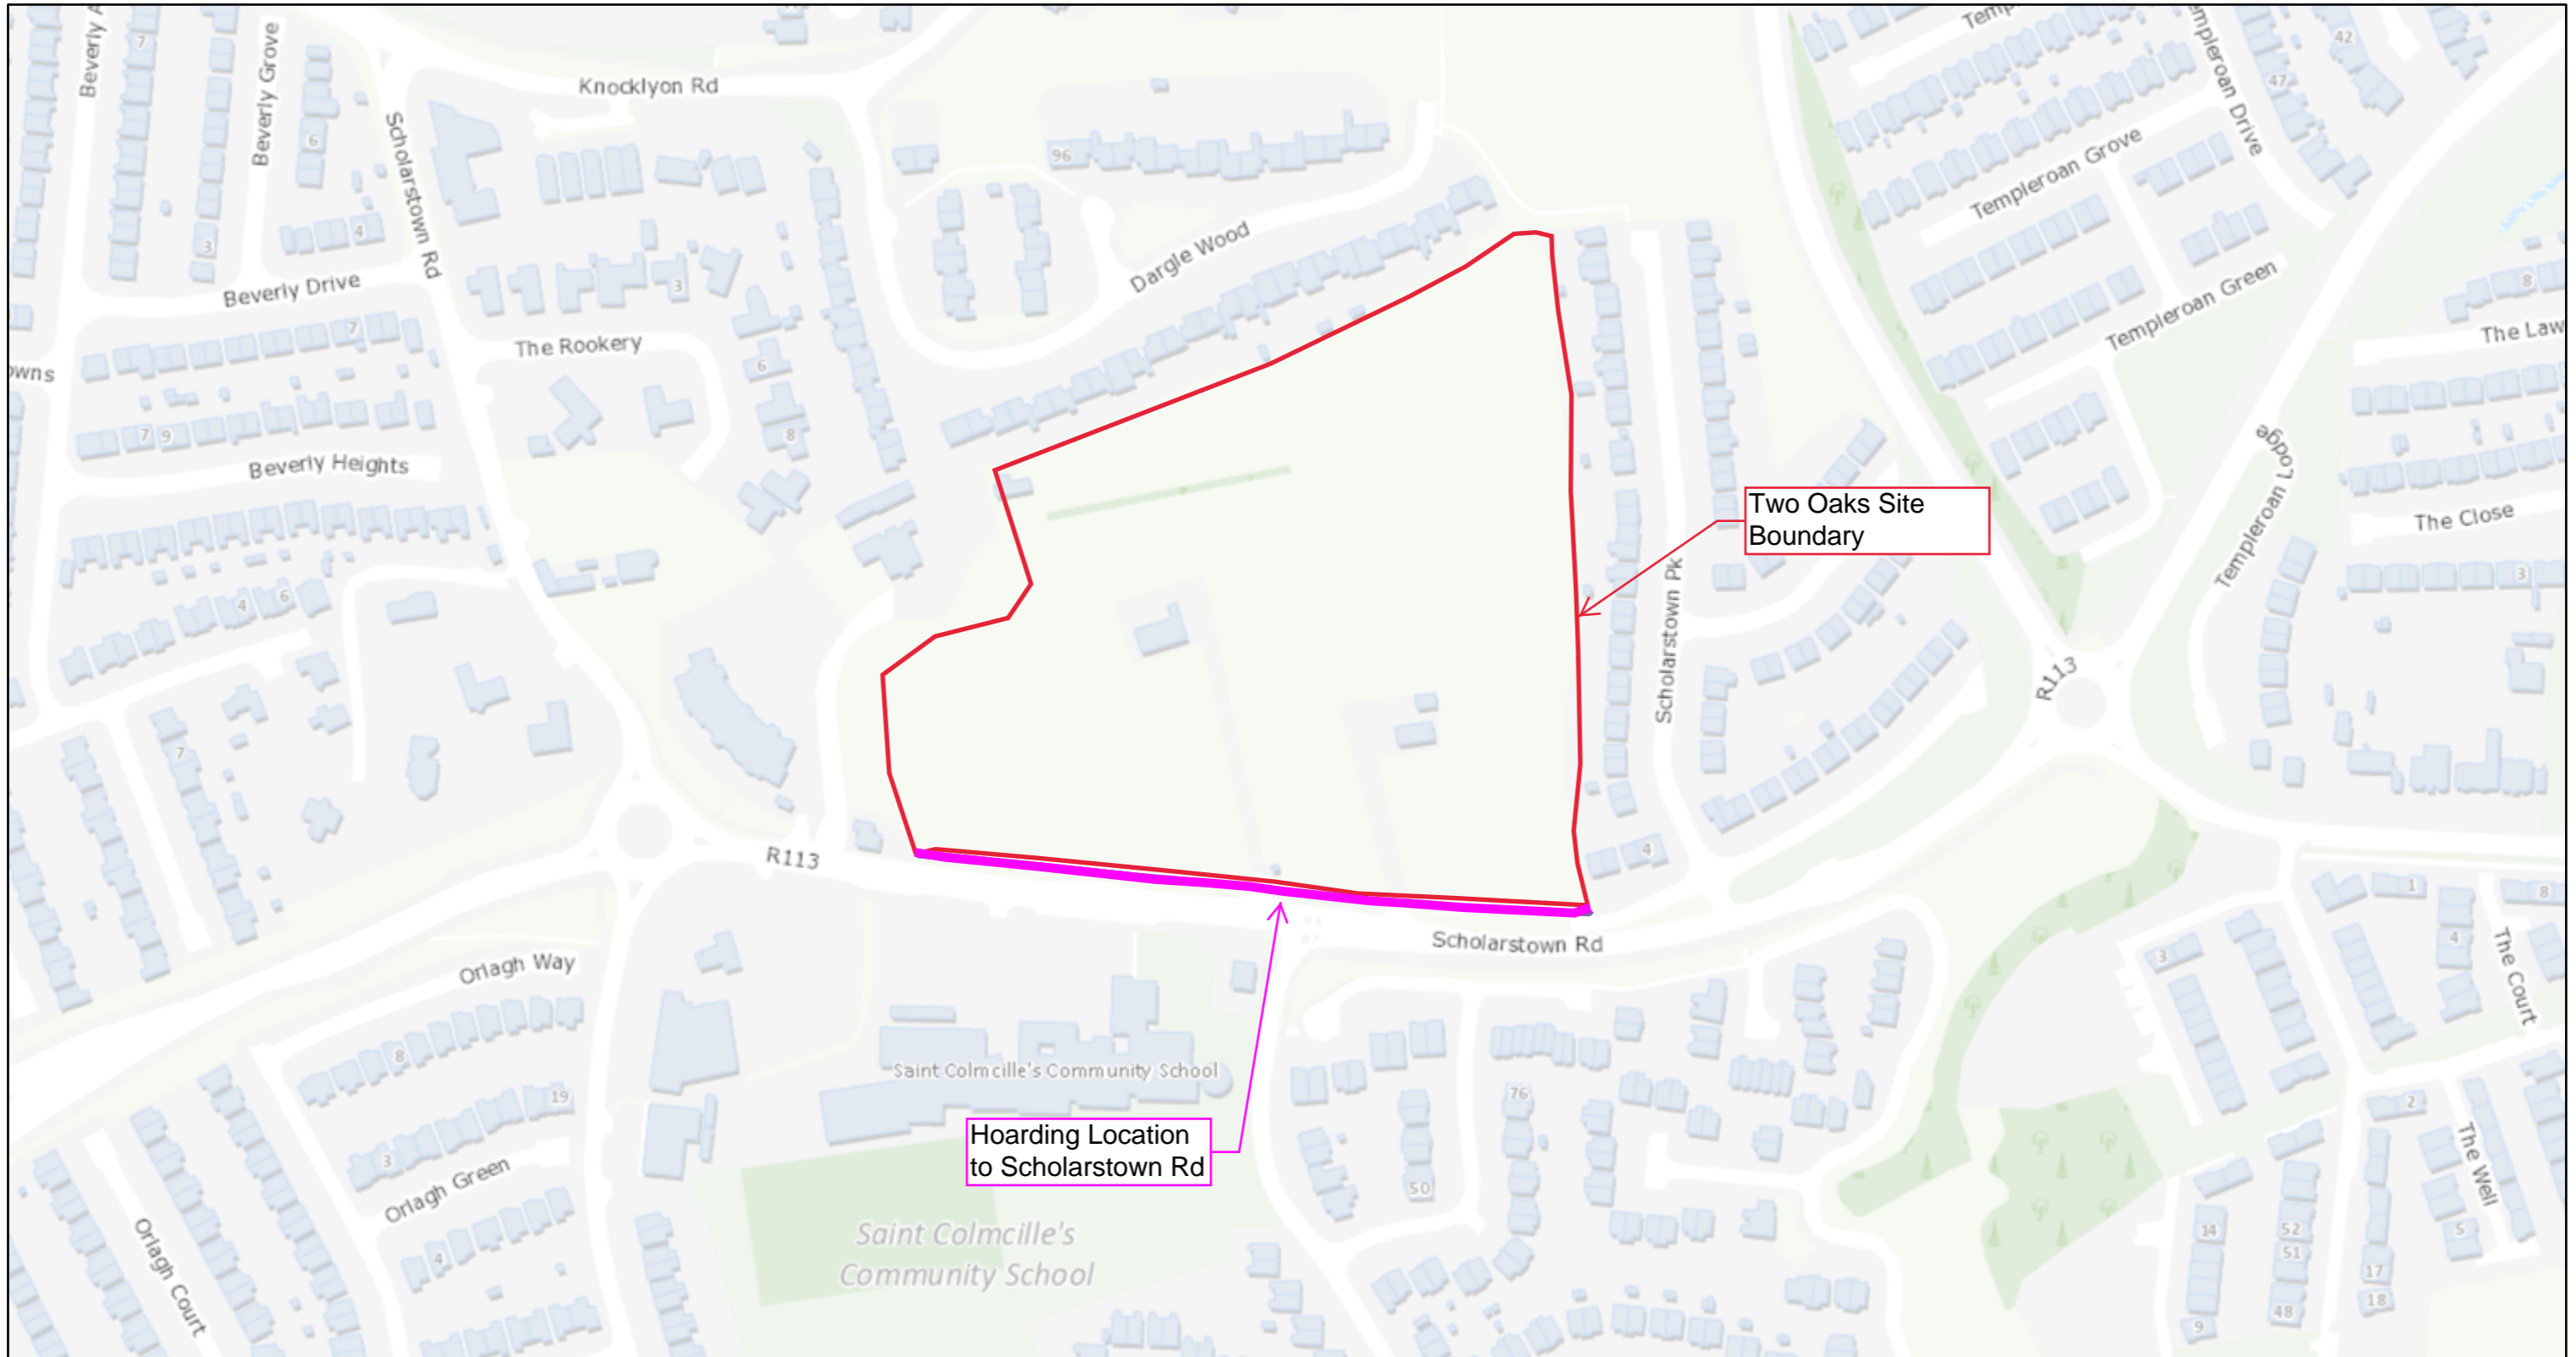

17/11/2021, 09:01:04

— Override 1

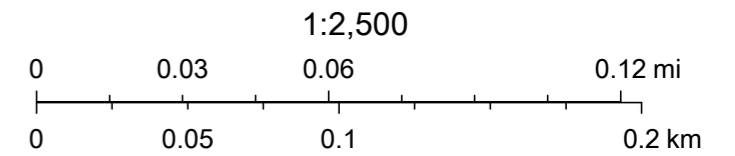

© Ordnance Survey Ireland



Hoarding Line out to edge of footpath. Pedestrian access via the cycle path while hoarding in place

- LEGEND 1:500:**
- EXTENT OF WORKS TO BE CONFIRMED
 - EXISTING TREE PROTECTED AND RETAINED
 - STREET TREE PLANTING
 - OPEN SPACE TREE PLANTING
 - TREE ROOT PROTECTION IN PAVED AREAS
 - PROPOSED HEDGE PLANTING
 - PC CONCRETE SET PAVING "TEGULA"
 - PC CONCRETE BLOCK PAVING "MANHATTAN"
 - PEDESTRIAN AND BICYCLE LINK
 - PARKING BAY PAVING
 - BRUSHED FINISH WITH SMOOTH EDGES
 - TRIPLE ROW OF TEGULA PC BLOCK PAVING
 - BALLYSLIK COMPACTED GRAVEL
 - ROOTING ZONE OF TREES
 - TOBERMORRE PC MAYFAIR PAVING FLAG
 - BENCH SEAT BY OMS
 - INFORMAL SCULPTURAL SEAT BY OMS
 - CYCLE STANDS BERNETT C500
 - CHAIR WITH ARMRESTS AND D.P.F.
 - CLIMBING FRAMING HARDWOOD LOGS
 - CLIMBING FRAMING BOULDERS
 - STEPPING STONES
 - CUT HARDWOOD POLES
 - TRACK RIDE TOWER
 - DOUBLE COMBINATION SWING
 - ENTRY SESSIAN FOR FOUR PERSONS
 - PONY SPRINGS
 - EMBANKMENT SLIDE
 - FSC HARDWOOD AND STAINLESS STEEL
 - BESPOKE HARDWOOD TEEPEE
 - FAIRYTALE THRONE WITH 6 PER SEATS
 - GRASS SEEDING WITH BALEES
 - MIDFLOWER MEADOW SEEDING
 - PLAYGROUND SAFETY RAILING WITH GATE
 - SAFETY RAILING ALONG BASEMENT RAMP OPENING
 - PROPOSED BOUNDARY TYPE 1
 - PROPOSED BOUNDARY TYPE 2
 - PROPOSED BOUNDARY TYPE 3
 - PROPOSED BOUNDARY TYPE 4
 - EXISTING BOUNDARY RETAINED
 - EXISTING BOUNDARY REMOVED
 - LOCATIONS OF NO 3 BAIT BOXES

REV	DESCRIPTION	ISSUED BY	DATE

MITCHELL + ASSOCIATES
LANDSCAPE ARCHITECTURE URBAN DESIGN

PROJECT: TWO GARDENS RESIDENTIAL DEVELOPMENT, SCHOLARSTOWN ROAD
 CLIENT: ARDSTONE HOMES
 JOB NO: LTY001
 DRAWING: LANDSCAPE MASTER PLAN
 DRAWING NO: SCHLARSTOWN-DR-LAN-001
 DRAWN BY: VERONIKA KUNZLOVA
 CHECKED BY: DK
 DATE: 15.02.2021
 STATUS: AS - CONTRACT
 SCALE: 1:500 @ A0
 REVISION: C05

1:500 @ A0