




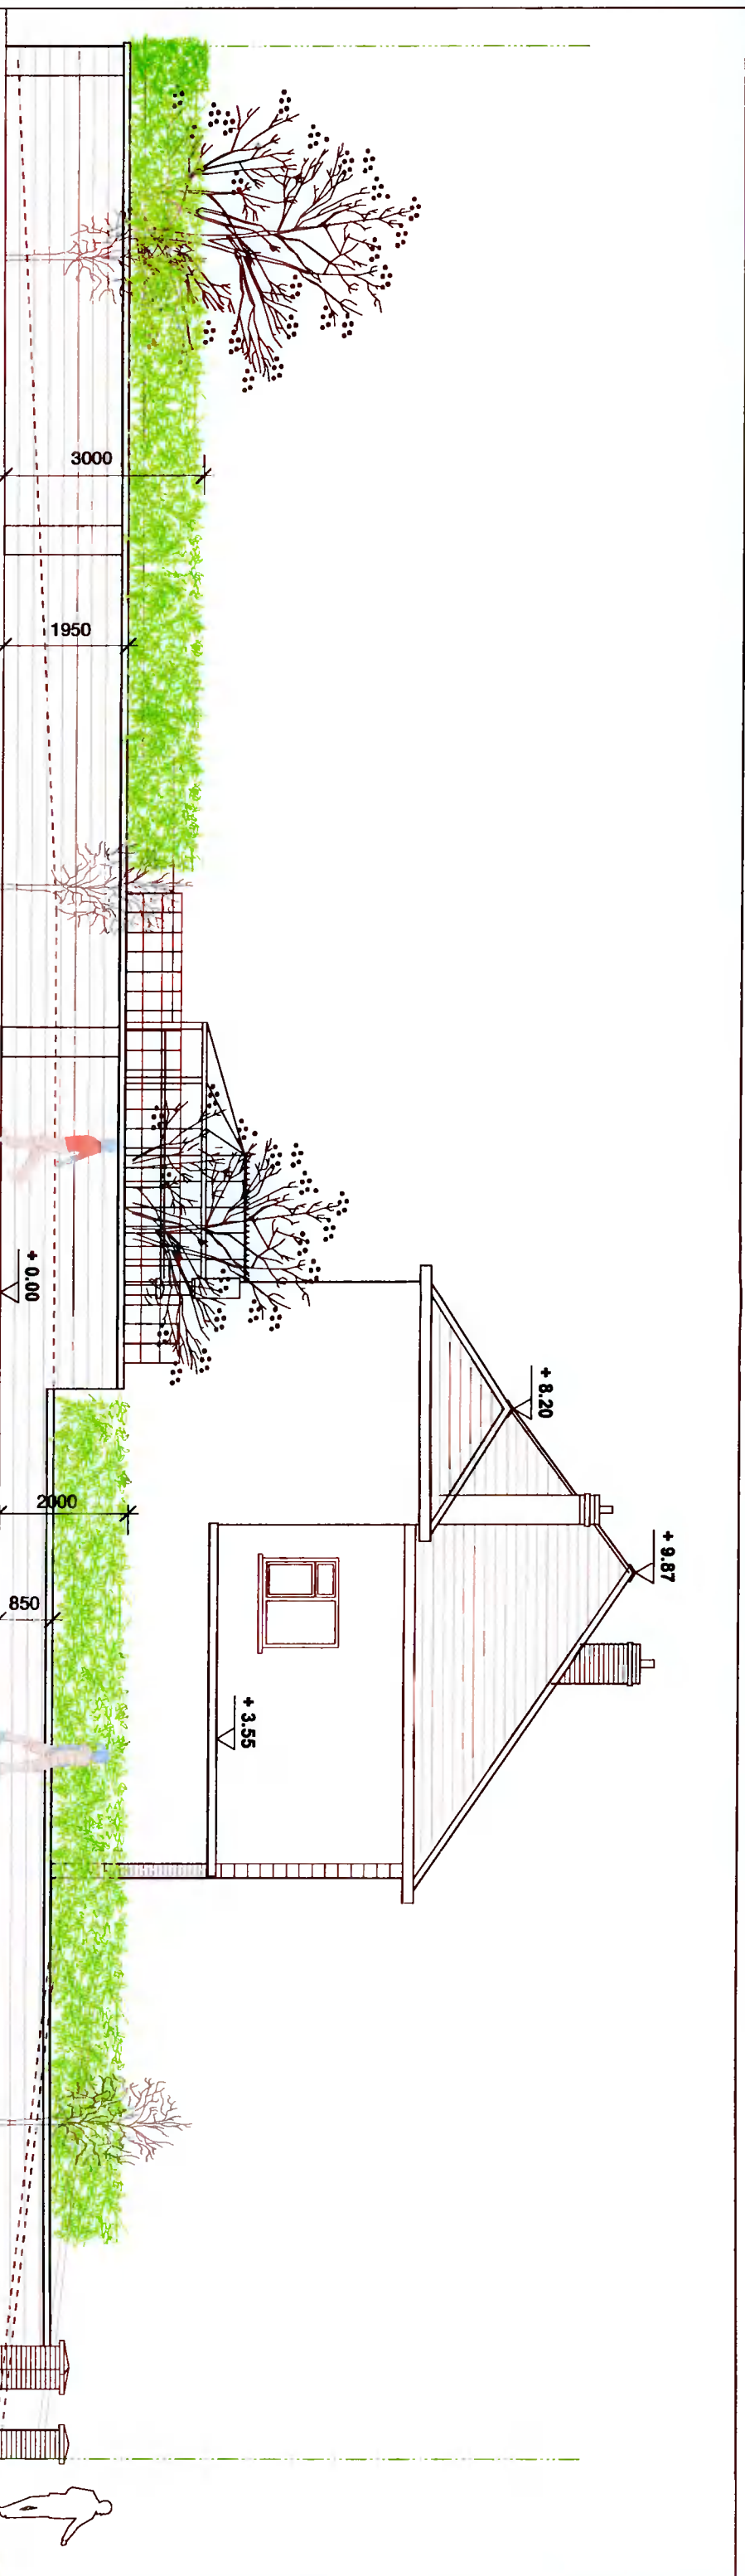
PROPOSED SIDE ELEVATION - SOUTH-WEST BOUNDARY 1:100

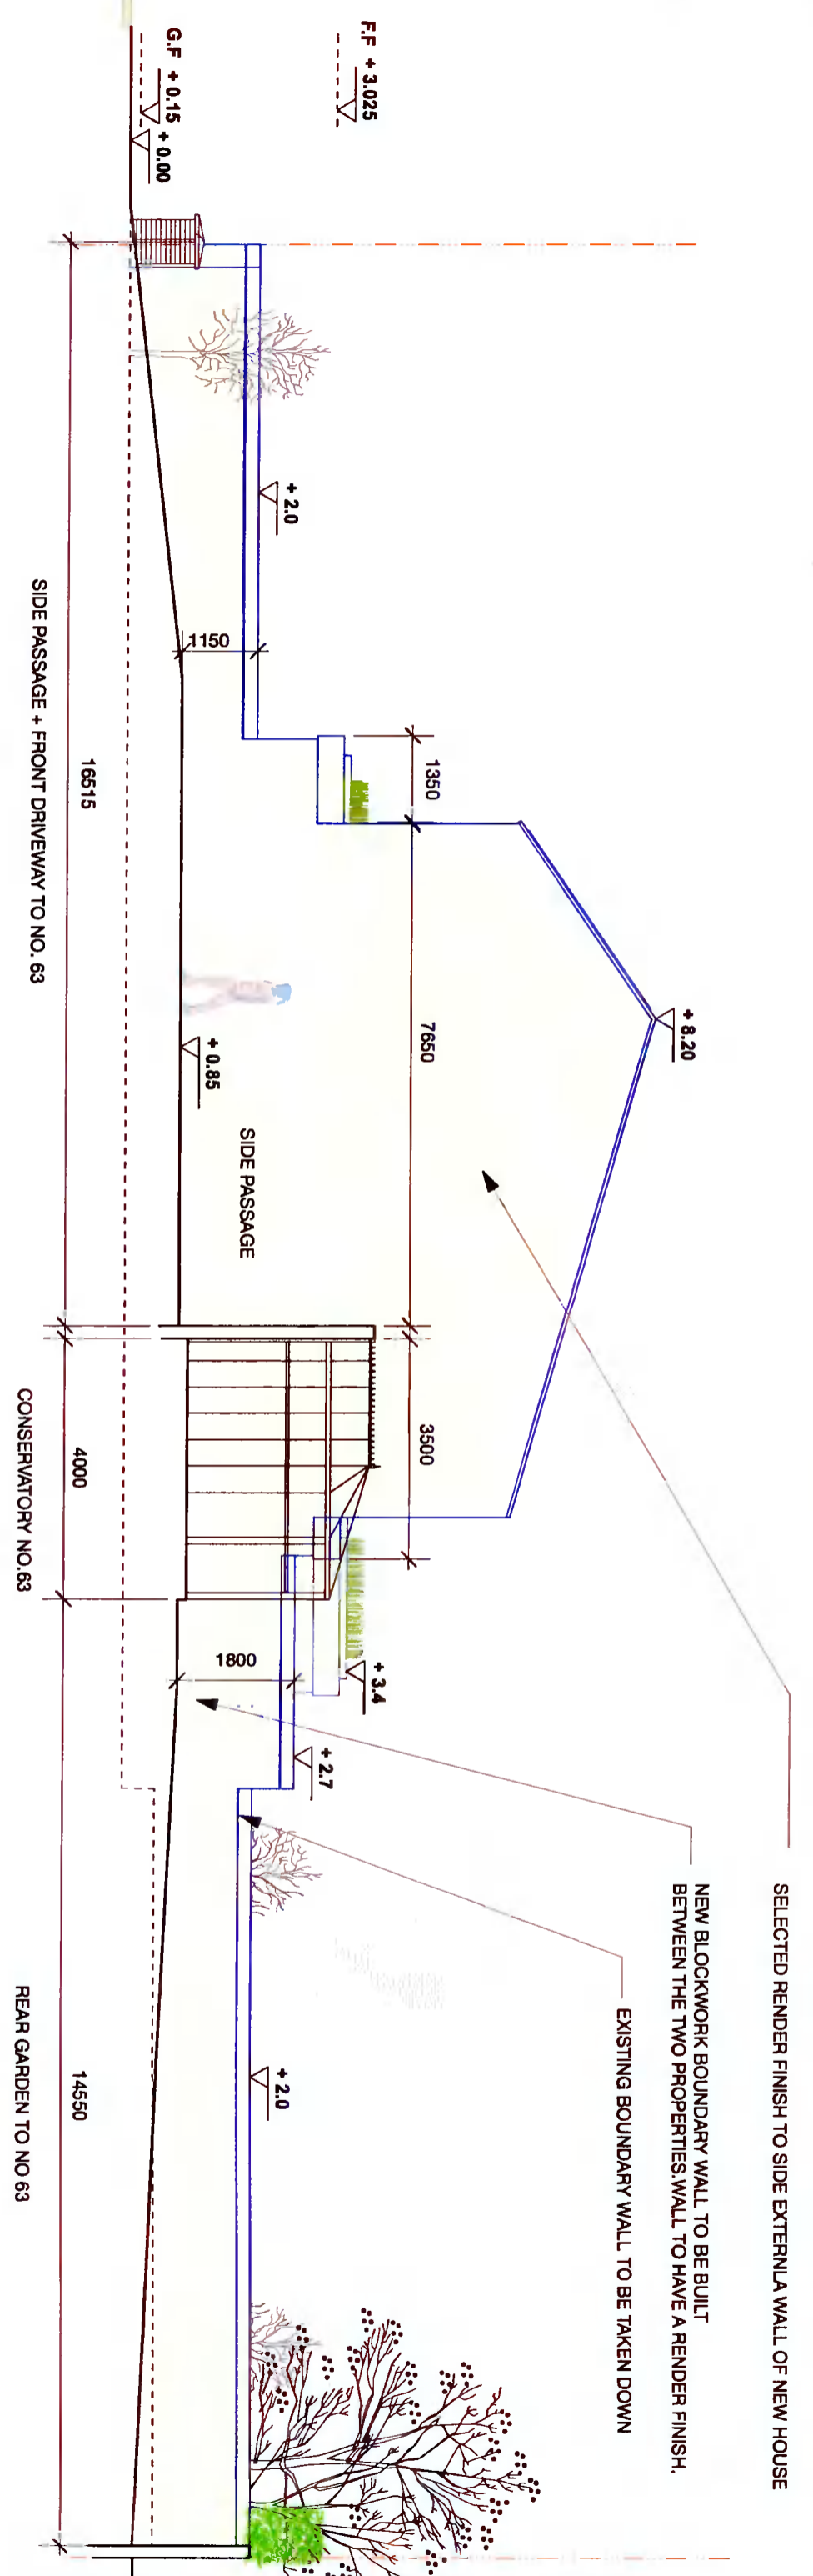


PROPOSED REAR BOUNDARY ELEVATION - 1:200

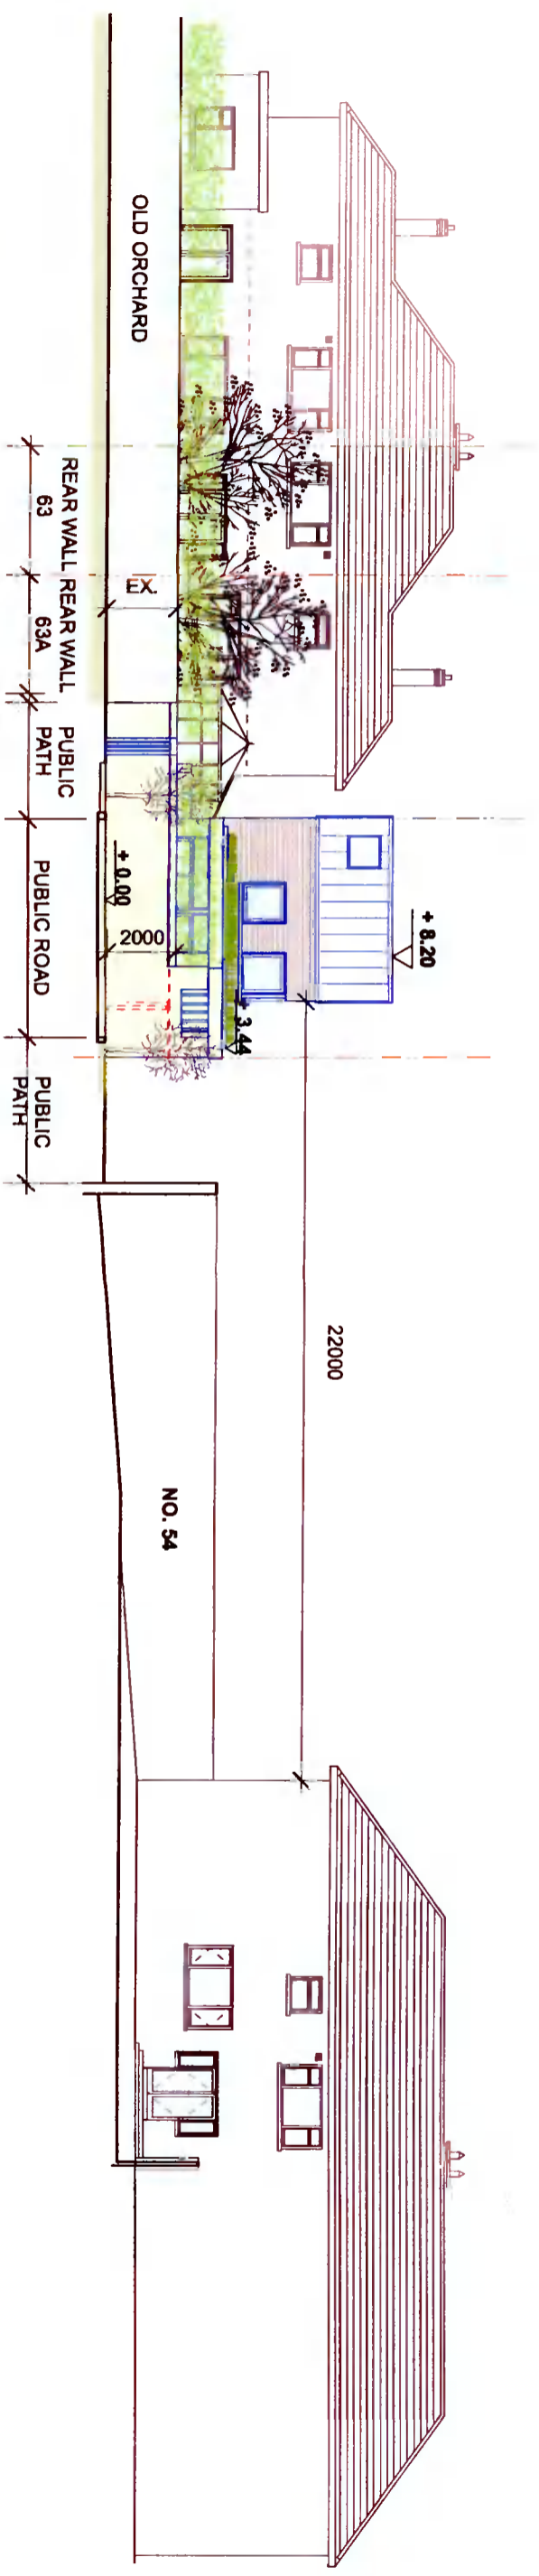

 <p>Number of the Royal Institute of the Architects of Ireland M. R. I. A. I.</p>		REVISION DATE : STATUS : TEXT _____ _____ _____	
PROJECT: PROPOSED CORNER SITE DEVELOPMENT AT 63 GLENBROOK PK. D14 W573 DRAWING: PROPOSED SIDE (S.W.) + REAR BOUNDARY ELEVATIONS JOB NO: RSD-21-94 DATE: 15-11-21 DRAWING NO: P - 1103		SCALE: PLANNING 1:100 / 200	
NOT TO SCALE - USE FIGURED DIMENSIONS ONLY. COPYRIGHT 2021 AOIFE TUOMEY ARCHITECTS THE STUDIO, 24 RAYMOND STREET, DUBLIN D08 N8W7 M: 086 829 8452 EMAIL: info@aoifetuomeyarchitects.ie			



EXISTING SIDE ELEVATION - NORTH EAST BOUNDARY

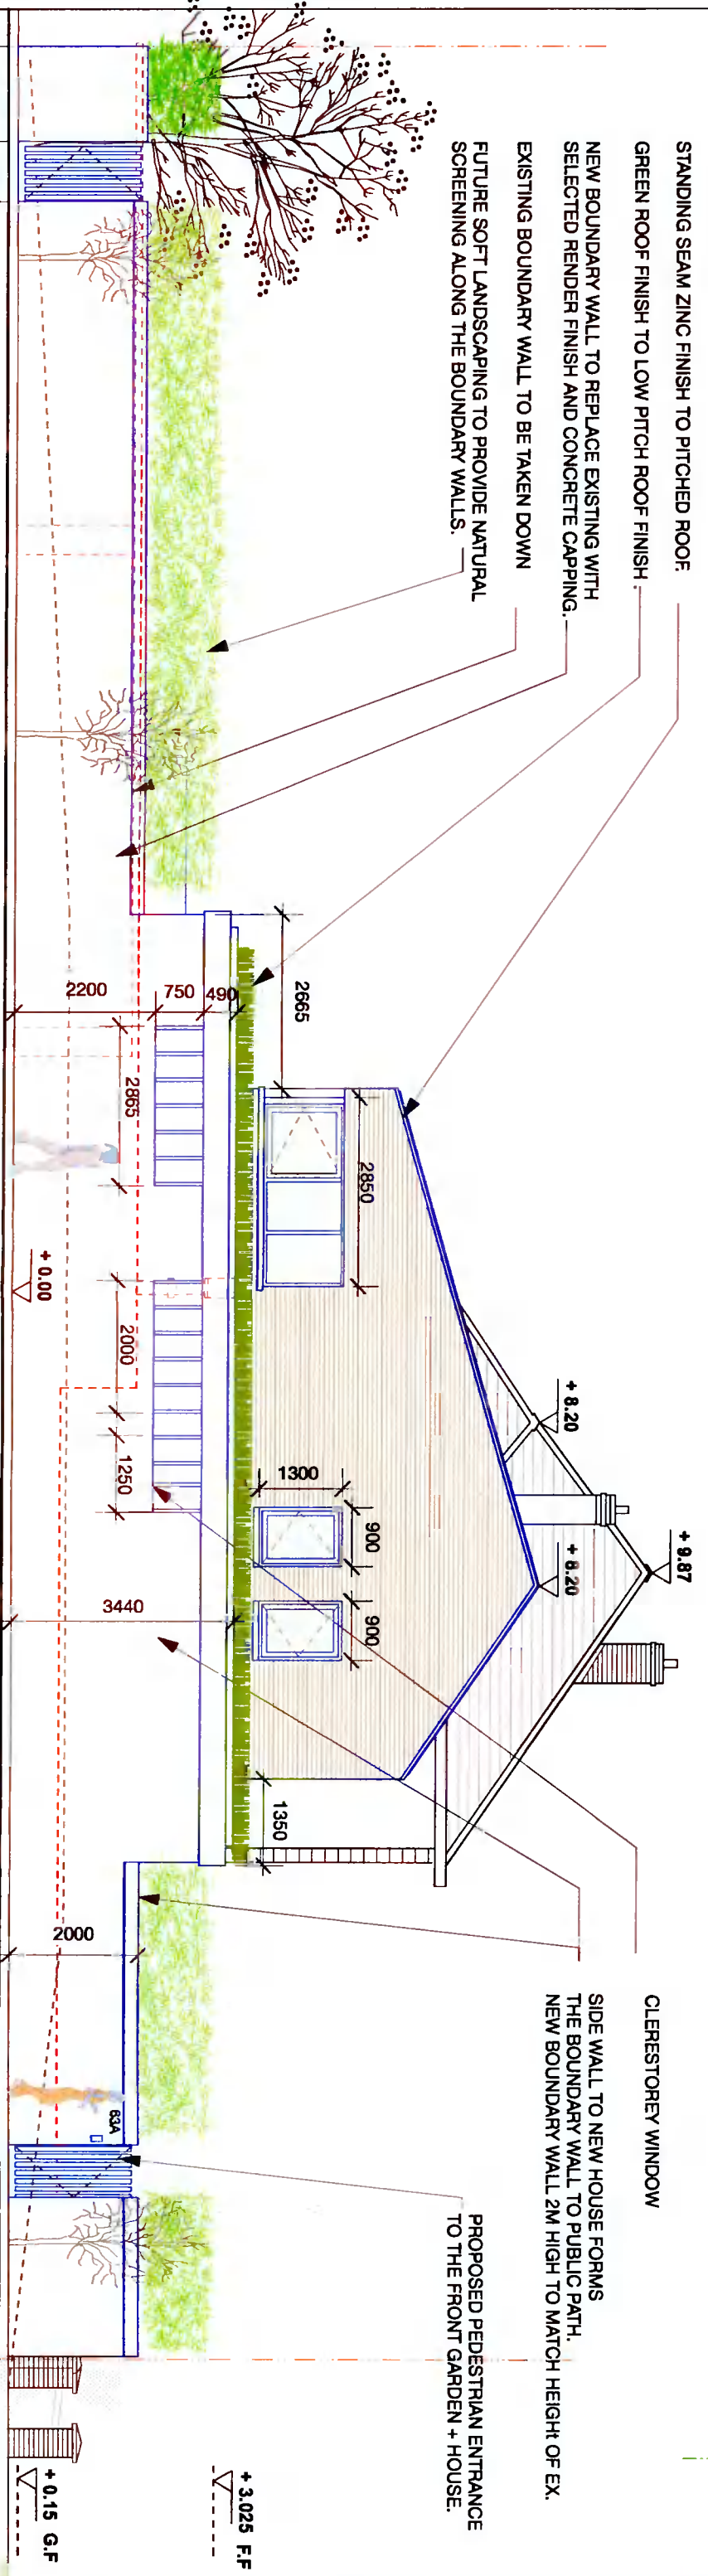

PROPOSED SIDE ELEVATION - NORTH EAST BOUNDARY

 <p>Number of the Registration M. R. I. A. I.</p>		<p>REVISION DATE: STRUCTURE TEXT</p>	
<p>PROJECT: PROPOSED CORNER SITE DEVELOPMENT AT 83 GLENBROOK PK, D14 W673</p>			
<p>DRAWING: EXISTING + PROPOSED SIDE (N.E.) ELEVATIONS.</p>		<p>DATE: 15-11-21</p>	
<p>JOB NO: RSD-21-94</p>		<p>SCALE: 1:100</p>	
<p>DATE: 15-11-21</p>		<p>PLANNING</p>	
<p>DRAWING NO: P - 1102</p>		<p>NOTICE: ARCHITECT OF ANY DISCREPANCIES CHECK DIMENSIONS ON SITE. DO NOT SCALE. USE FIGURED DIMENSIONS ONLY. COPYRIGHT 2021 AOIFE TUOMEY ARCHITECTS</p>	
<p>AOIFE TUOMEY ARCHITECTS</p> <p>THE STUDIO, 24 RAYMOND STREET, DUBLIN D08 N8W7 M: 086 829 8452 EMAIL: info@aoiftuomeyarchitects.ie</p>			