



EXISTING SECTION A - A / SIDE ELEVATION (N-E) OF EXISTING HOUSE.

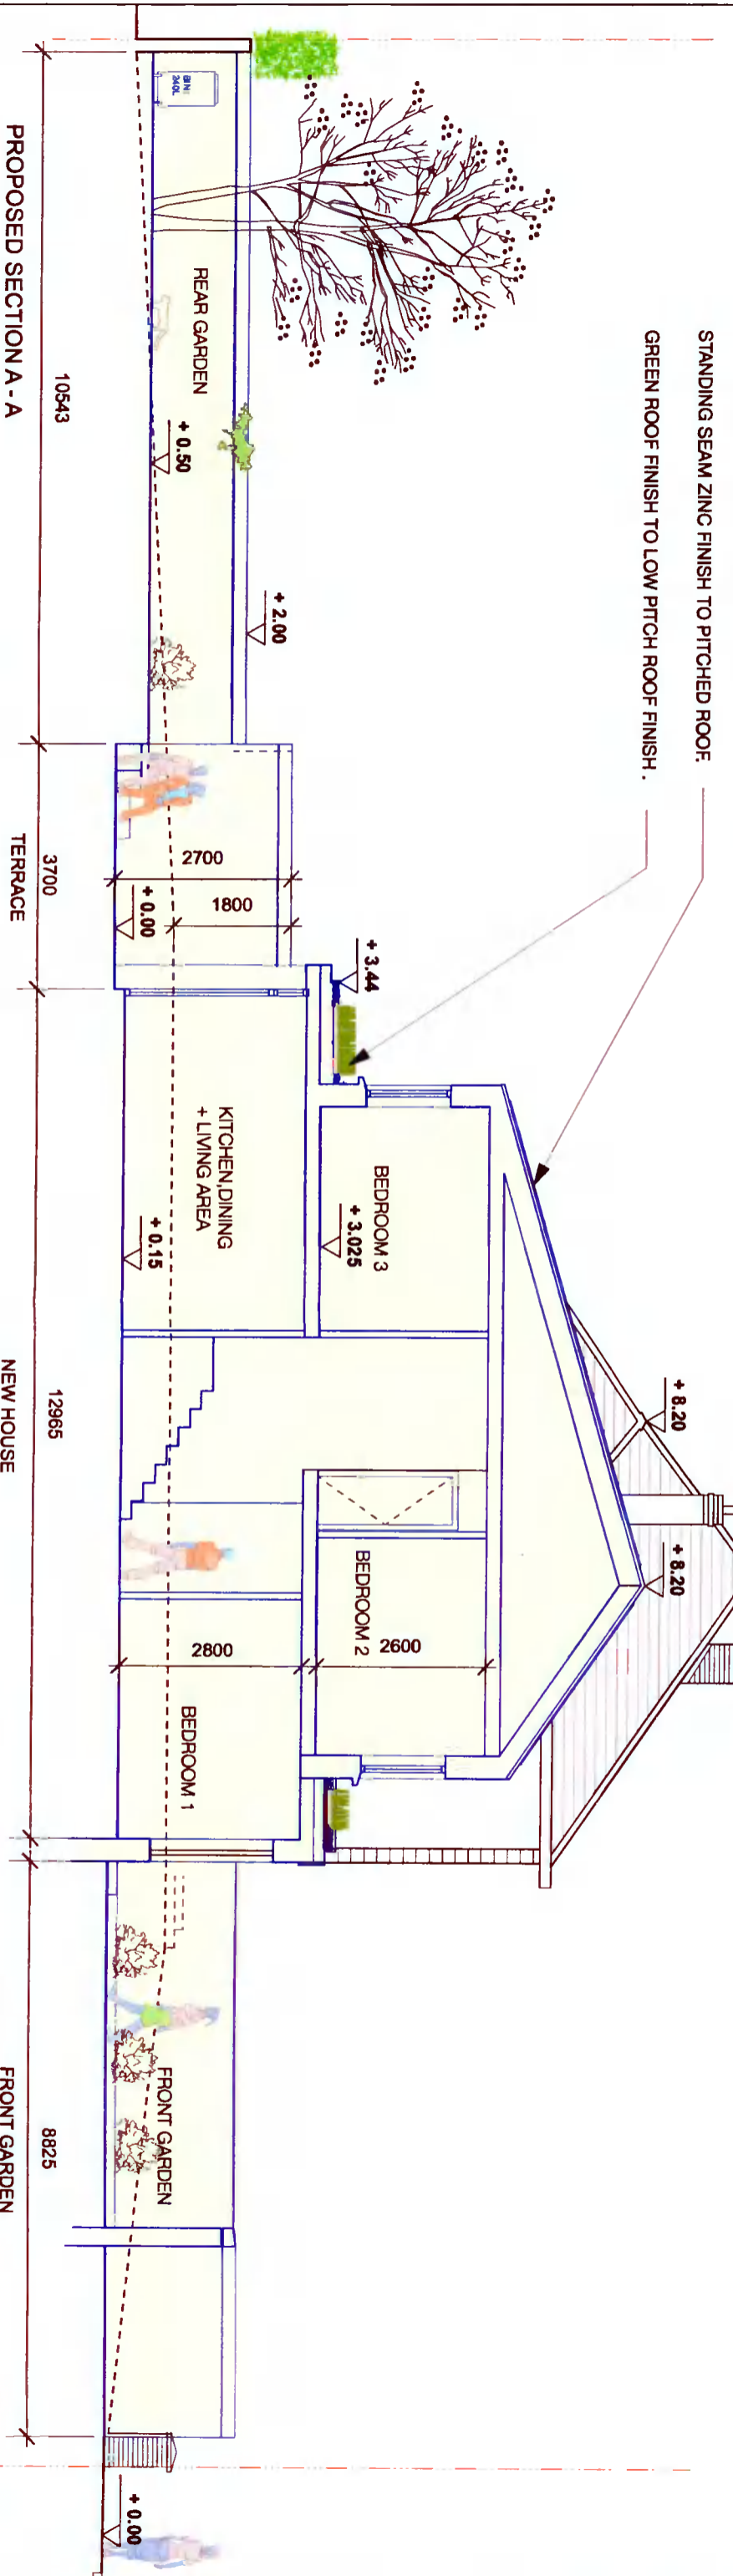

PROPOSED SECTION A - A

		Number of the Registered Architects Ireland M. R. I. A. I.	
REVISION DATE STATUS TEXT			
PROJECT PROPOSED CORNER SITE DEVELOPMENT AT 63 GLENBROOK PK. D14 W573			
DRAWING <b>EXISTING + PROPOSED SECTIONS A - A</b>		SHEET PLANNING	
JOB NO. RSD-21-94	DATE 15-11-21	SCALE 1:100	DRAWING NO. <b>P - 1200</b>
NOTIFY ARCHITECT OF ANY DISCREPANCIES CHECK DIMENSIONS ON SITE - DO NOT SCALE-USE FIGURED DIMENSIONS ONLY. COPYRIGHT 2021 AOIFE TUOMEY ARCHITECTS			
<b>AOIFE TUOMEY ARCHITECTS</b> THE STUDIO, 24 RAYMOND STREET, DUBLIN D08 N8W7 M: 086 829 8452 EMAIL: info@aofetuomeyarchitects.ie		THESE DRAWINGS ARE FOR PLANNING APPLICATION PURPOSES ONLY.	

- - - ELEMENT DEMOLISHED
- NEW CONSTRUCTION
- NEW HOUSE AREA

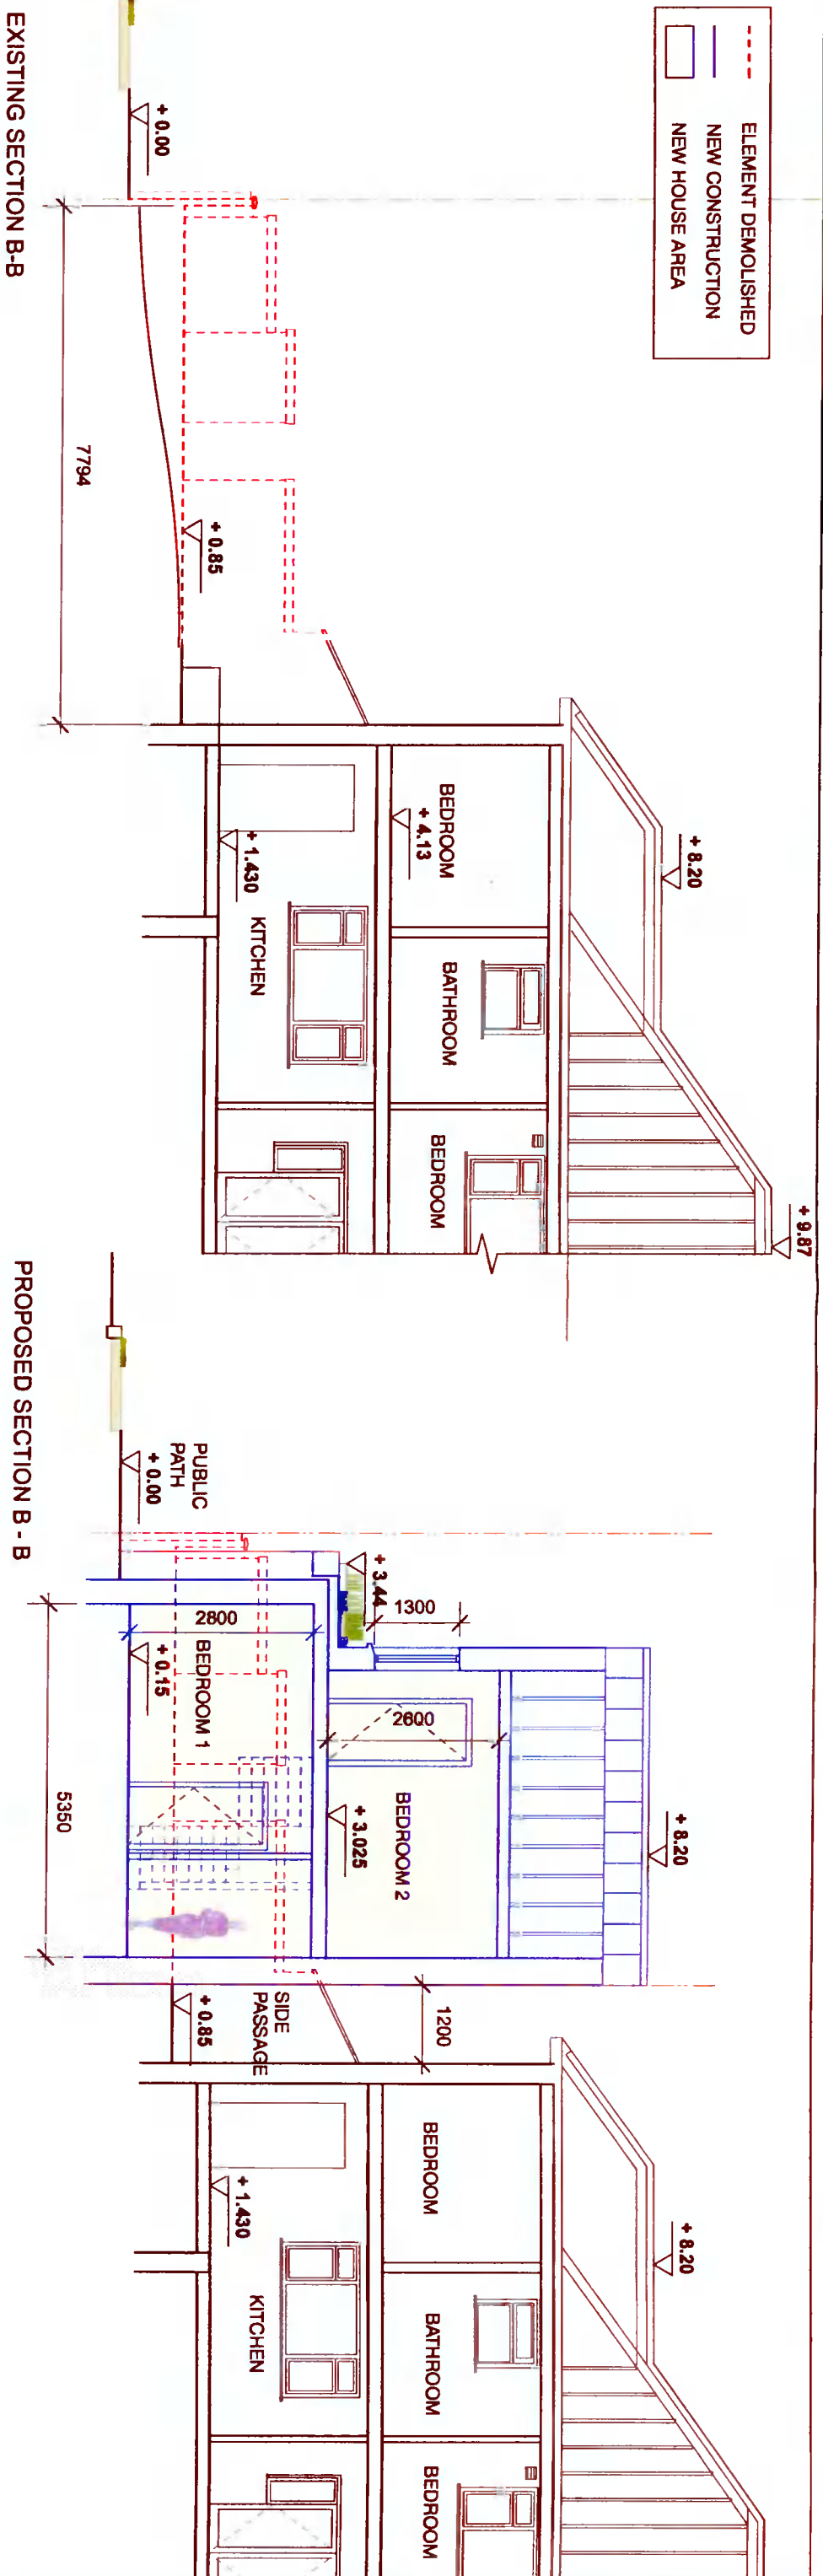

	
Number of the Register Section M. R. I. A. I.	
REVISION DATE STATUS TEXT	
PROJECT PROPOSED CORNER SITE DEVELOPMENT AT 83 GLENROCK PK. D14 W573	
DRAWING: <b>EXISTING + PROPOSED SECTIONS B - B + SECTION C - C</b>	
JOB NO. RSD-21-04	TITLE: PLANNING
DATE: 15-11-20	SCALE: 1:100
DRAWING NO. P - 1201	
NOTIFY ARCHITECT OF ANY DISCREPANCIES CHECK DIMENSIONS ON SITE - DO NOT SCALE-LINE FIGURED DIMENSIONS ONLY. COPYRIGHT 2021 AOIFE TUOMEY ARCHITECTS	
<b>AOIFE TUOMEY ARCHITECTS</b> THE STUDIO, 24 RAYMOND STREET, DUBLIN D08 N8W7 M: 086 829 8452 EMAIL: info@aoifetuomeyarchitects.ie	

PLEASE INFORMATION - FI For Approval - FT For Tender - FC For Construction

THESE DRAWINGS ARE FOR PLANNING APPLICATION PURPOSES ONLY