


MUCKROSS PARK

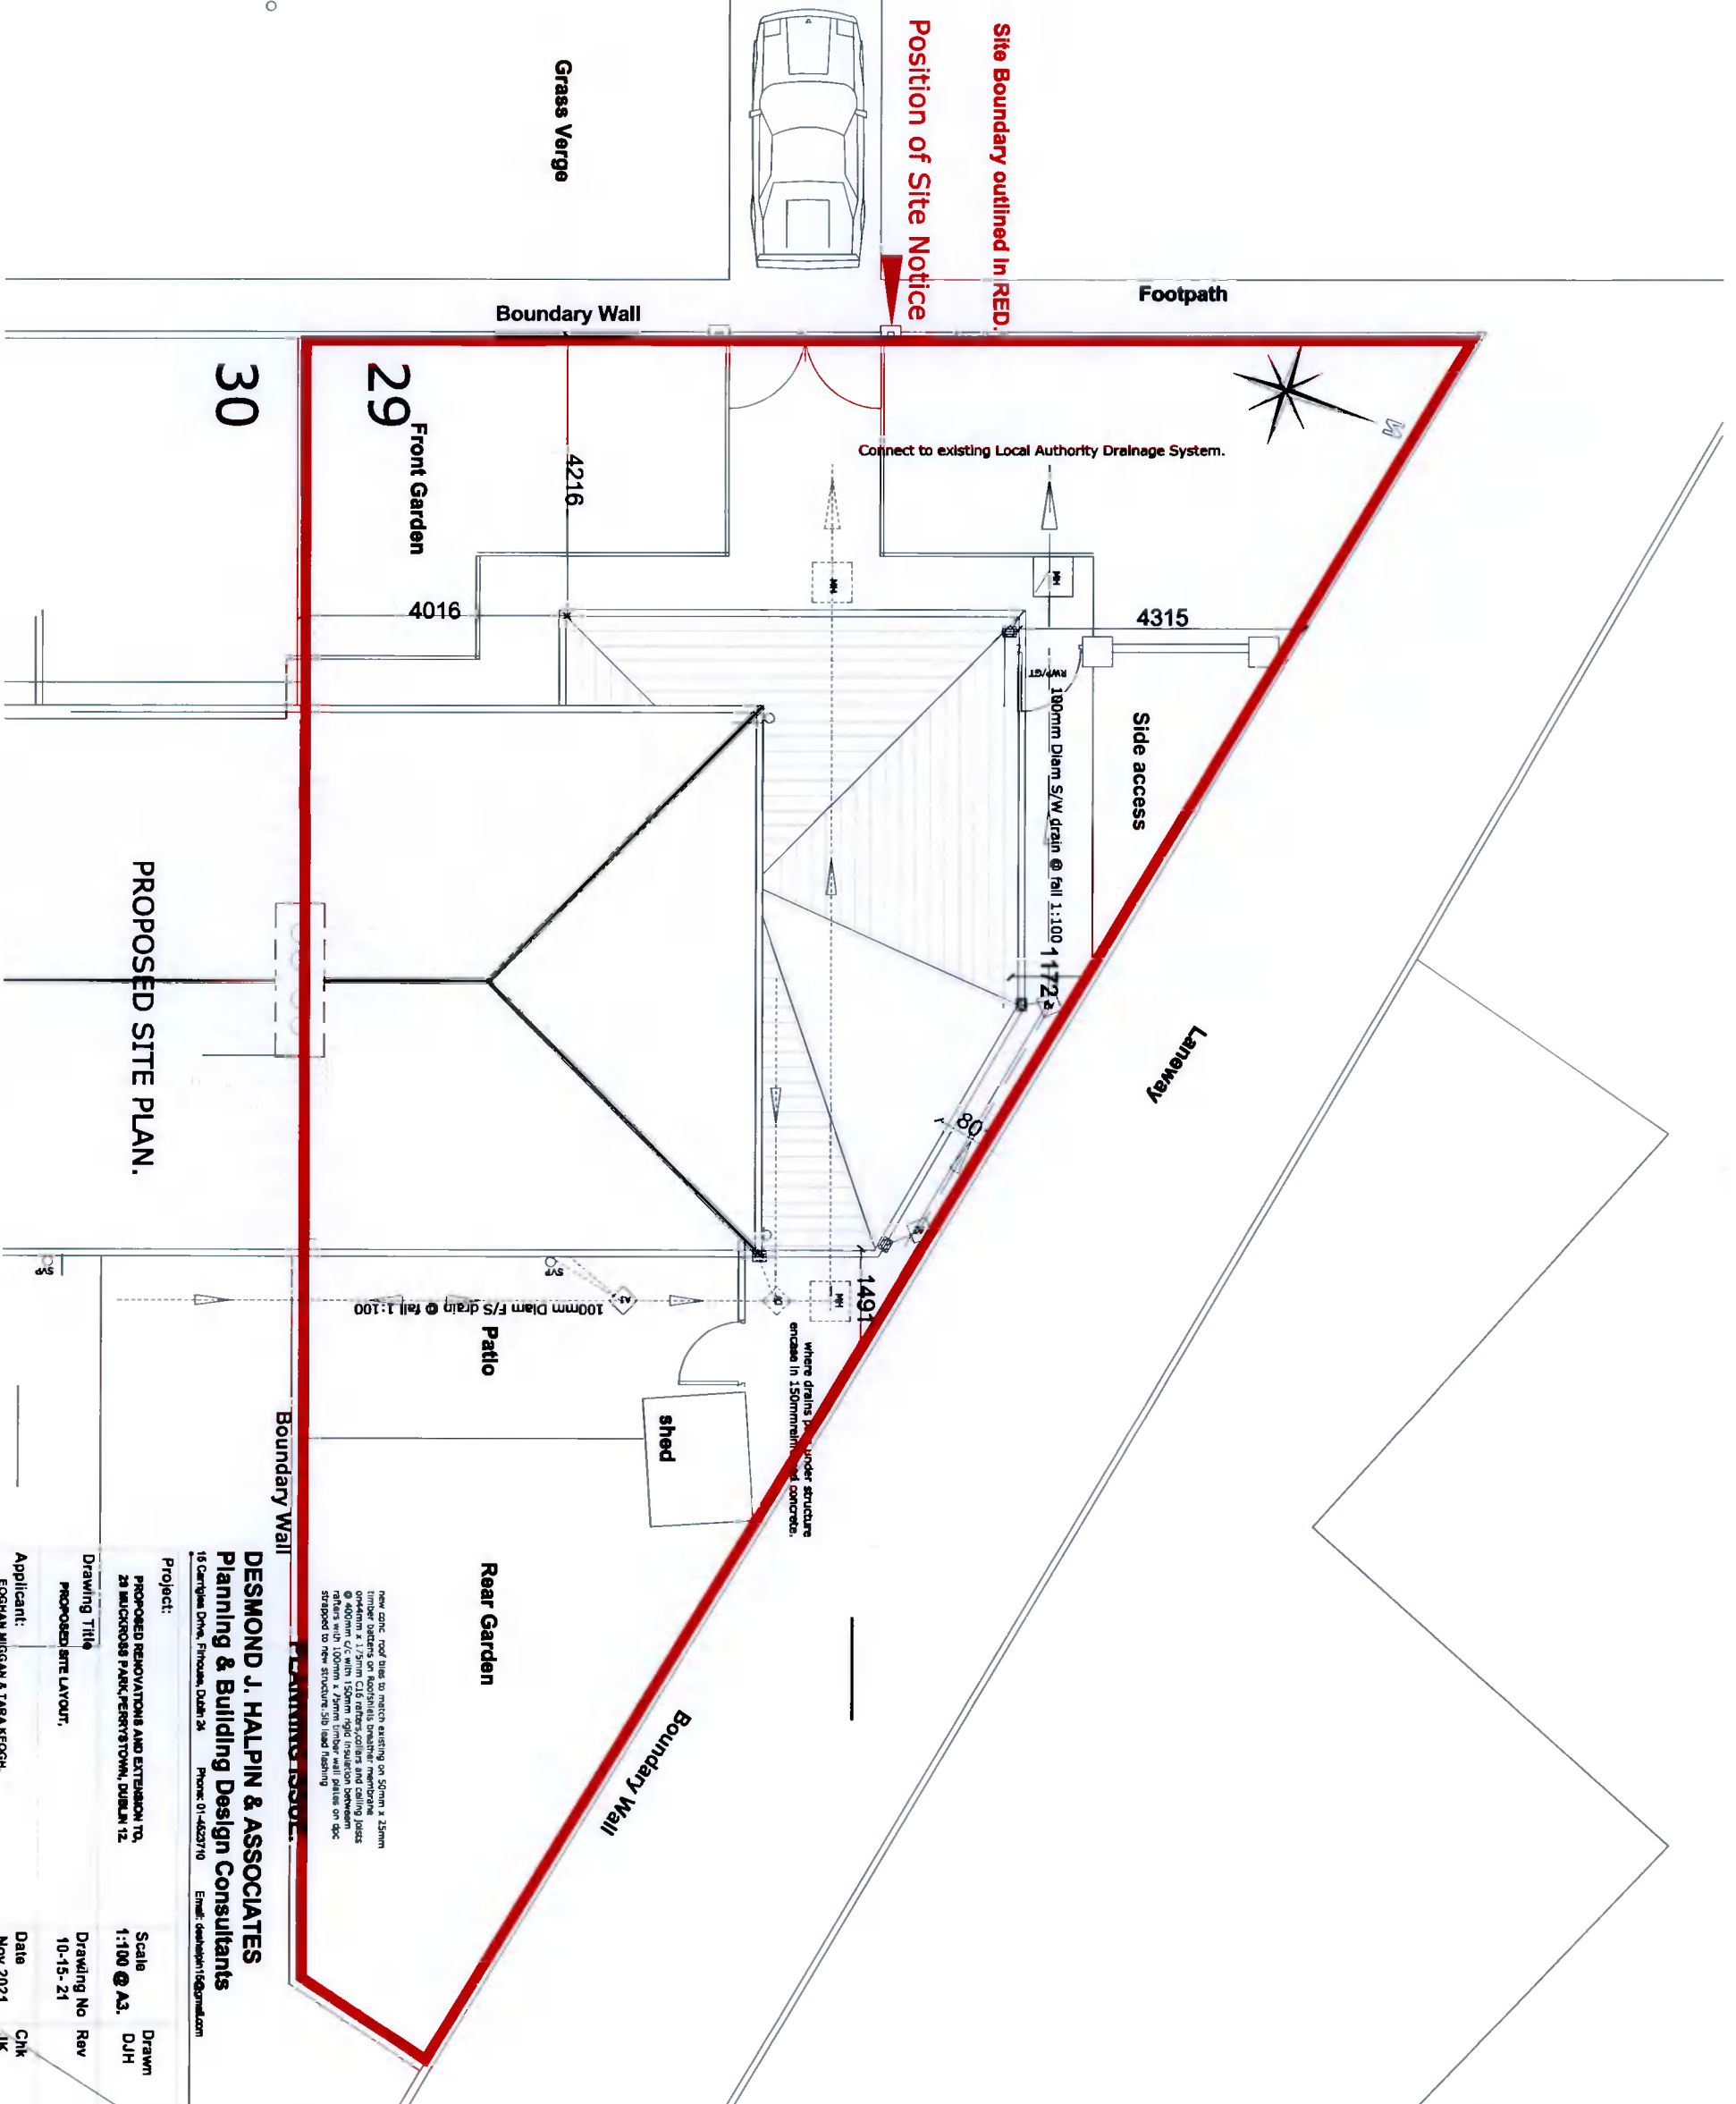

DESMOND J. HALPIN & ASSOCIATES
 Planning & Building Design Consultants
 15 Carrigan Drive, Fingona, Dublin 24
 Phone: 01-4653710
 Email: desmondh1@gmail.com

Project:
 PROPOSED RENOVATIONS AND EXTENSION TO
 23 MUCKROSS PARK, FERRYBOWEN, DUBLIN 12

Drawing Title:
 PROPOSED SITE LAYOUT.

Applicant:
 EOGHAN MCGAN & TARA KEOGH

Scale:
 1:100 @ A3

Drawing No:
 10-15-21

Date:
 Nov 2021.

Drawn:
 DJH

Rev:
 JK