


Planning Pack Map

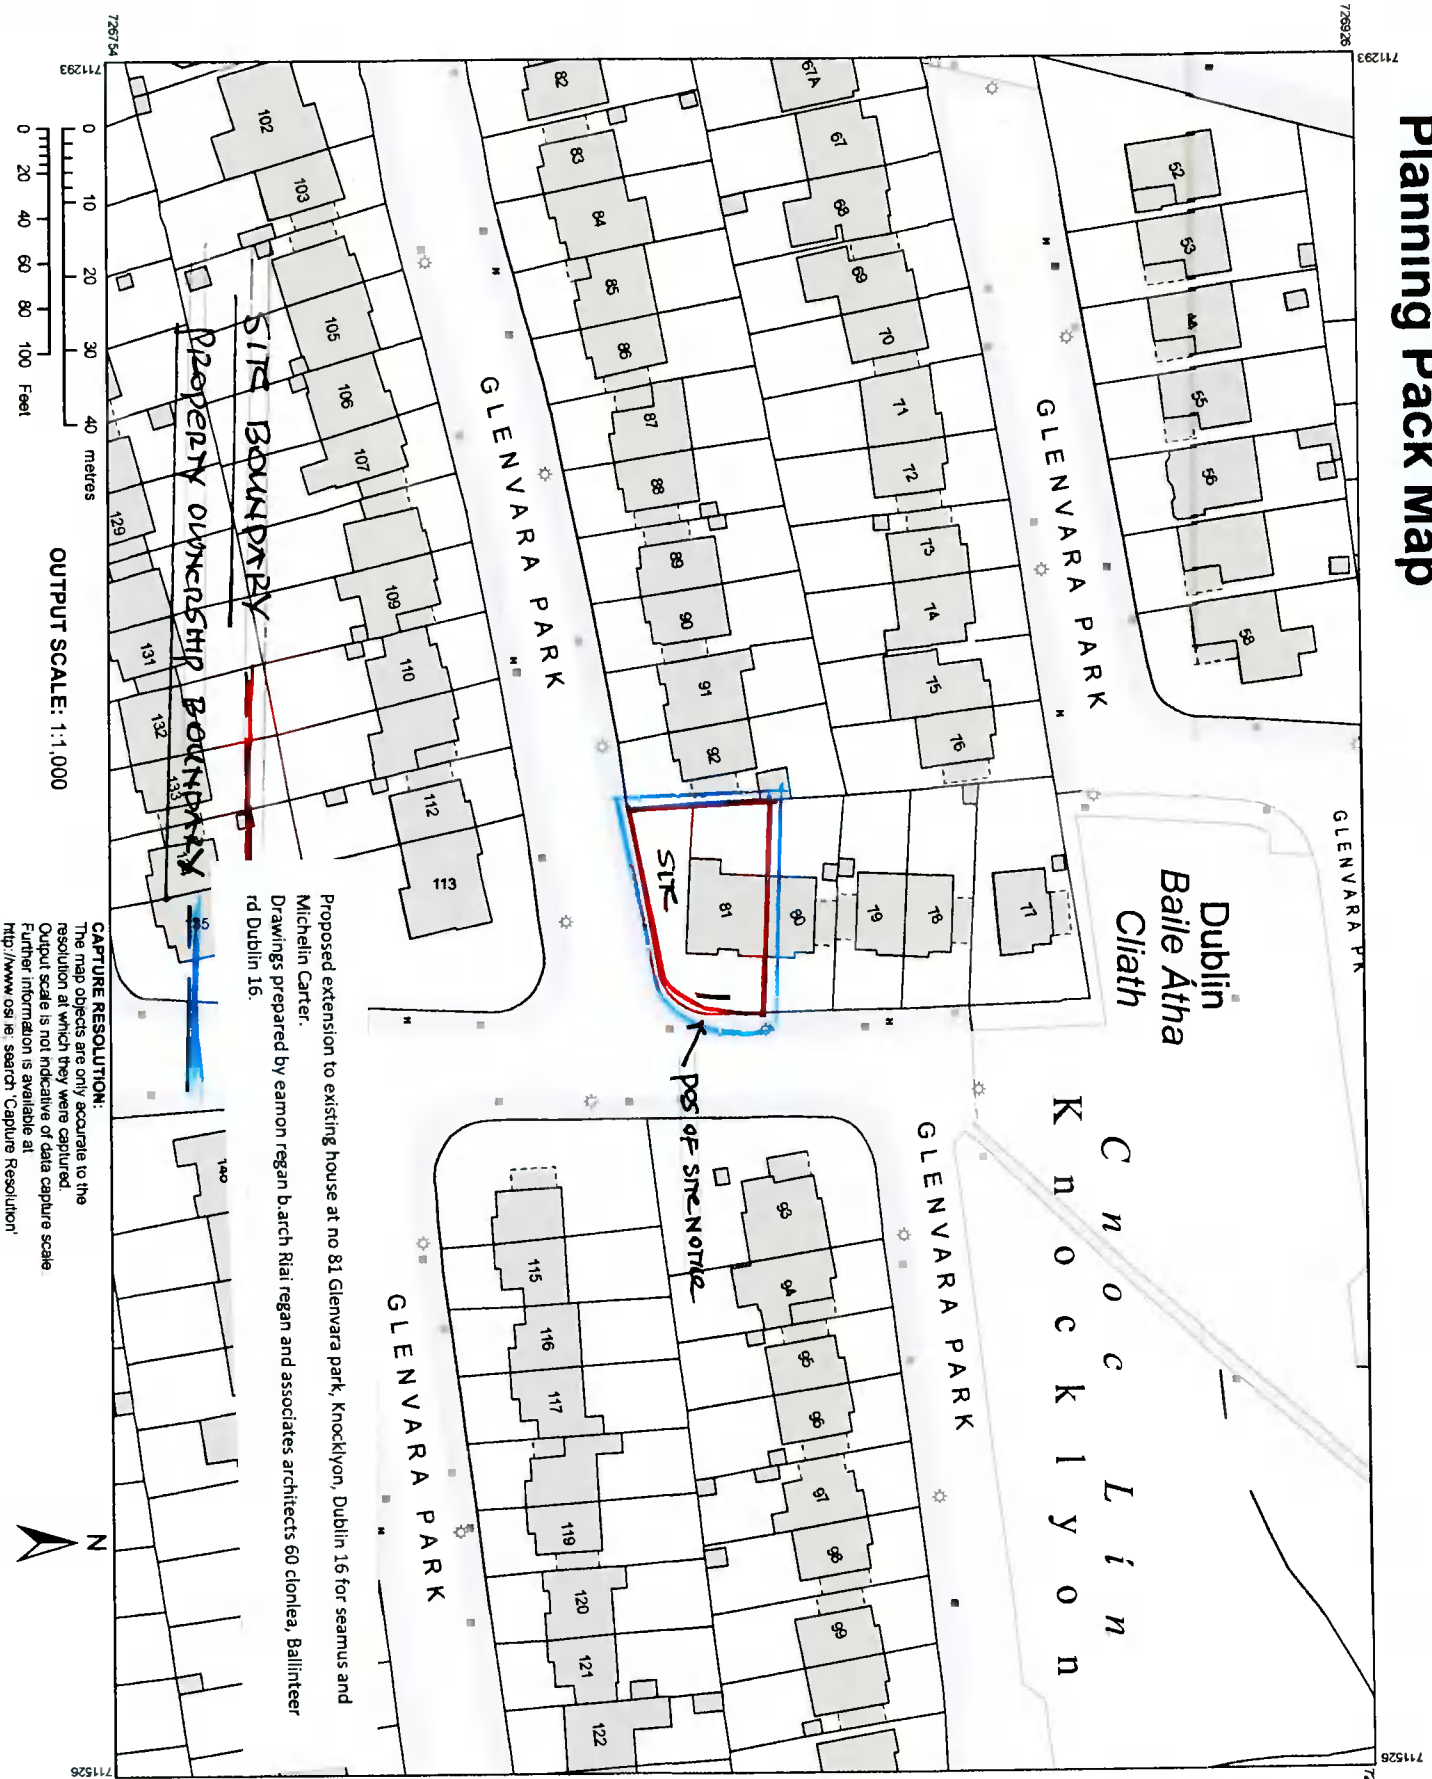

Proposed extension to existing house at no 81 Glenvarra park, Knocklyon, Dublin 16 for seamus and michelin Carter.
 Drawings prepared by eamon regan b arch Riata regan and associates architects 60 clonlea, Ballinteer rd Dublin 16.

CAPTURE RESOLUTION:
 The map objects are only accurate to the resolution at which they were captured.
 Output scale is not indicative of data capture scale
 Further information is available at
[http://www.osi.ie/search/Capture Resolution](http://www.osi.ie/search/Capture%20Resolution)



CENTRE COORDINATES:
 ITM 711410.726840

PUBLISHED: 12/10/2021
ORDER NO.: 50225935_1

MAP SERIES: 1:1,000
MAP SHEETS: 3390-20

COMPILED AND PUBLISHED BY:
 Ordnance Survey Ireland,
 Phoenix Park,
 Dublin 8,
 Ireland.

Unauthorised reproduction infringes Ordnance Survey Ireland and Government of Ireland copyright.

All rights reserved.
 No part of this publication may be copied, reproduced or transmitted in any form or by any means without the prior written permission of the copyright owners.

The representation on this map of a road, track or footpath is not evidence of the existence of a right of way.

Ordnance Survey maps never show legal property boundaries, nor do they show ownership of physical features.

© Suirbhéireacht Ordánais Éireann, 2021
 © Ordnance Survey Ireland, 2021
www.osi.ie/copyright

LEGEND:
[http://www.osi.ie/search/Large Scale Legend](http://www.osi.ie/search/Large%20Scale%20Legend)