


SHEET NO. 10.

SECTION AA' SCALE 1:50

PROPOSED ONE STOREY FLAT  
 POOFED PORCH PLUS EXTENDED  
 BAY WINDOW TO THE FRONT  
 OF EXISTING HOUSE AT NO.  
 61 GLENVALE PARK,  
 KNOCKLYON, DUBLIN 16  
 CLIENT: SEYMUS & HICHEUND  
 CARPER.

DRAWINGS PREPARED BY  
 EAMON REGAN, B ARCH HEAD  
 REGAN & ASSOCIATES ARCHITECTS  
 60 CLONLEA, BALWINTER RD  
 D16

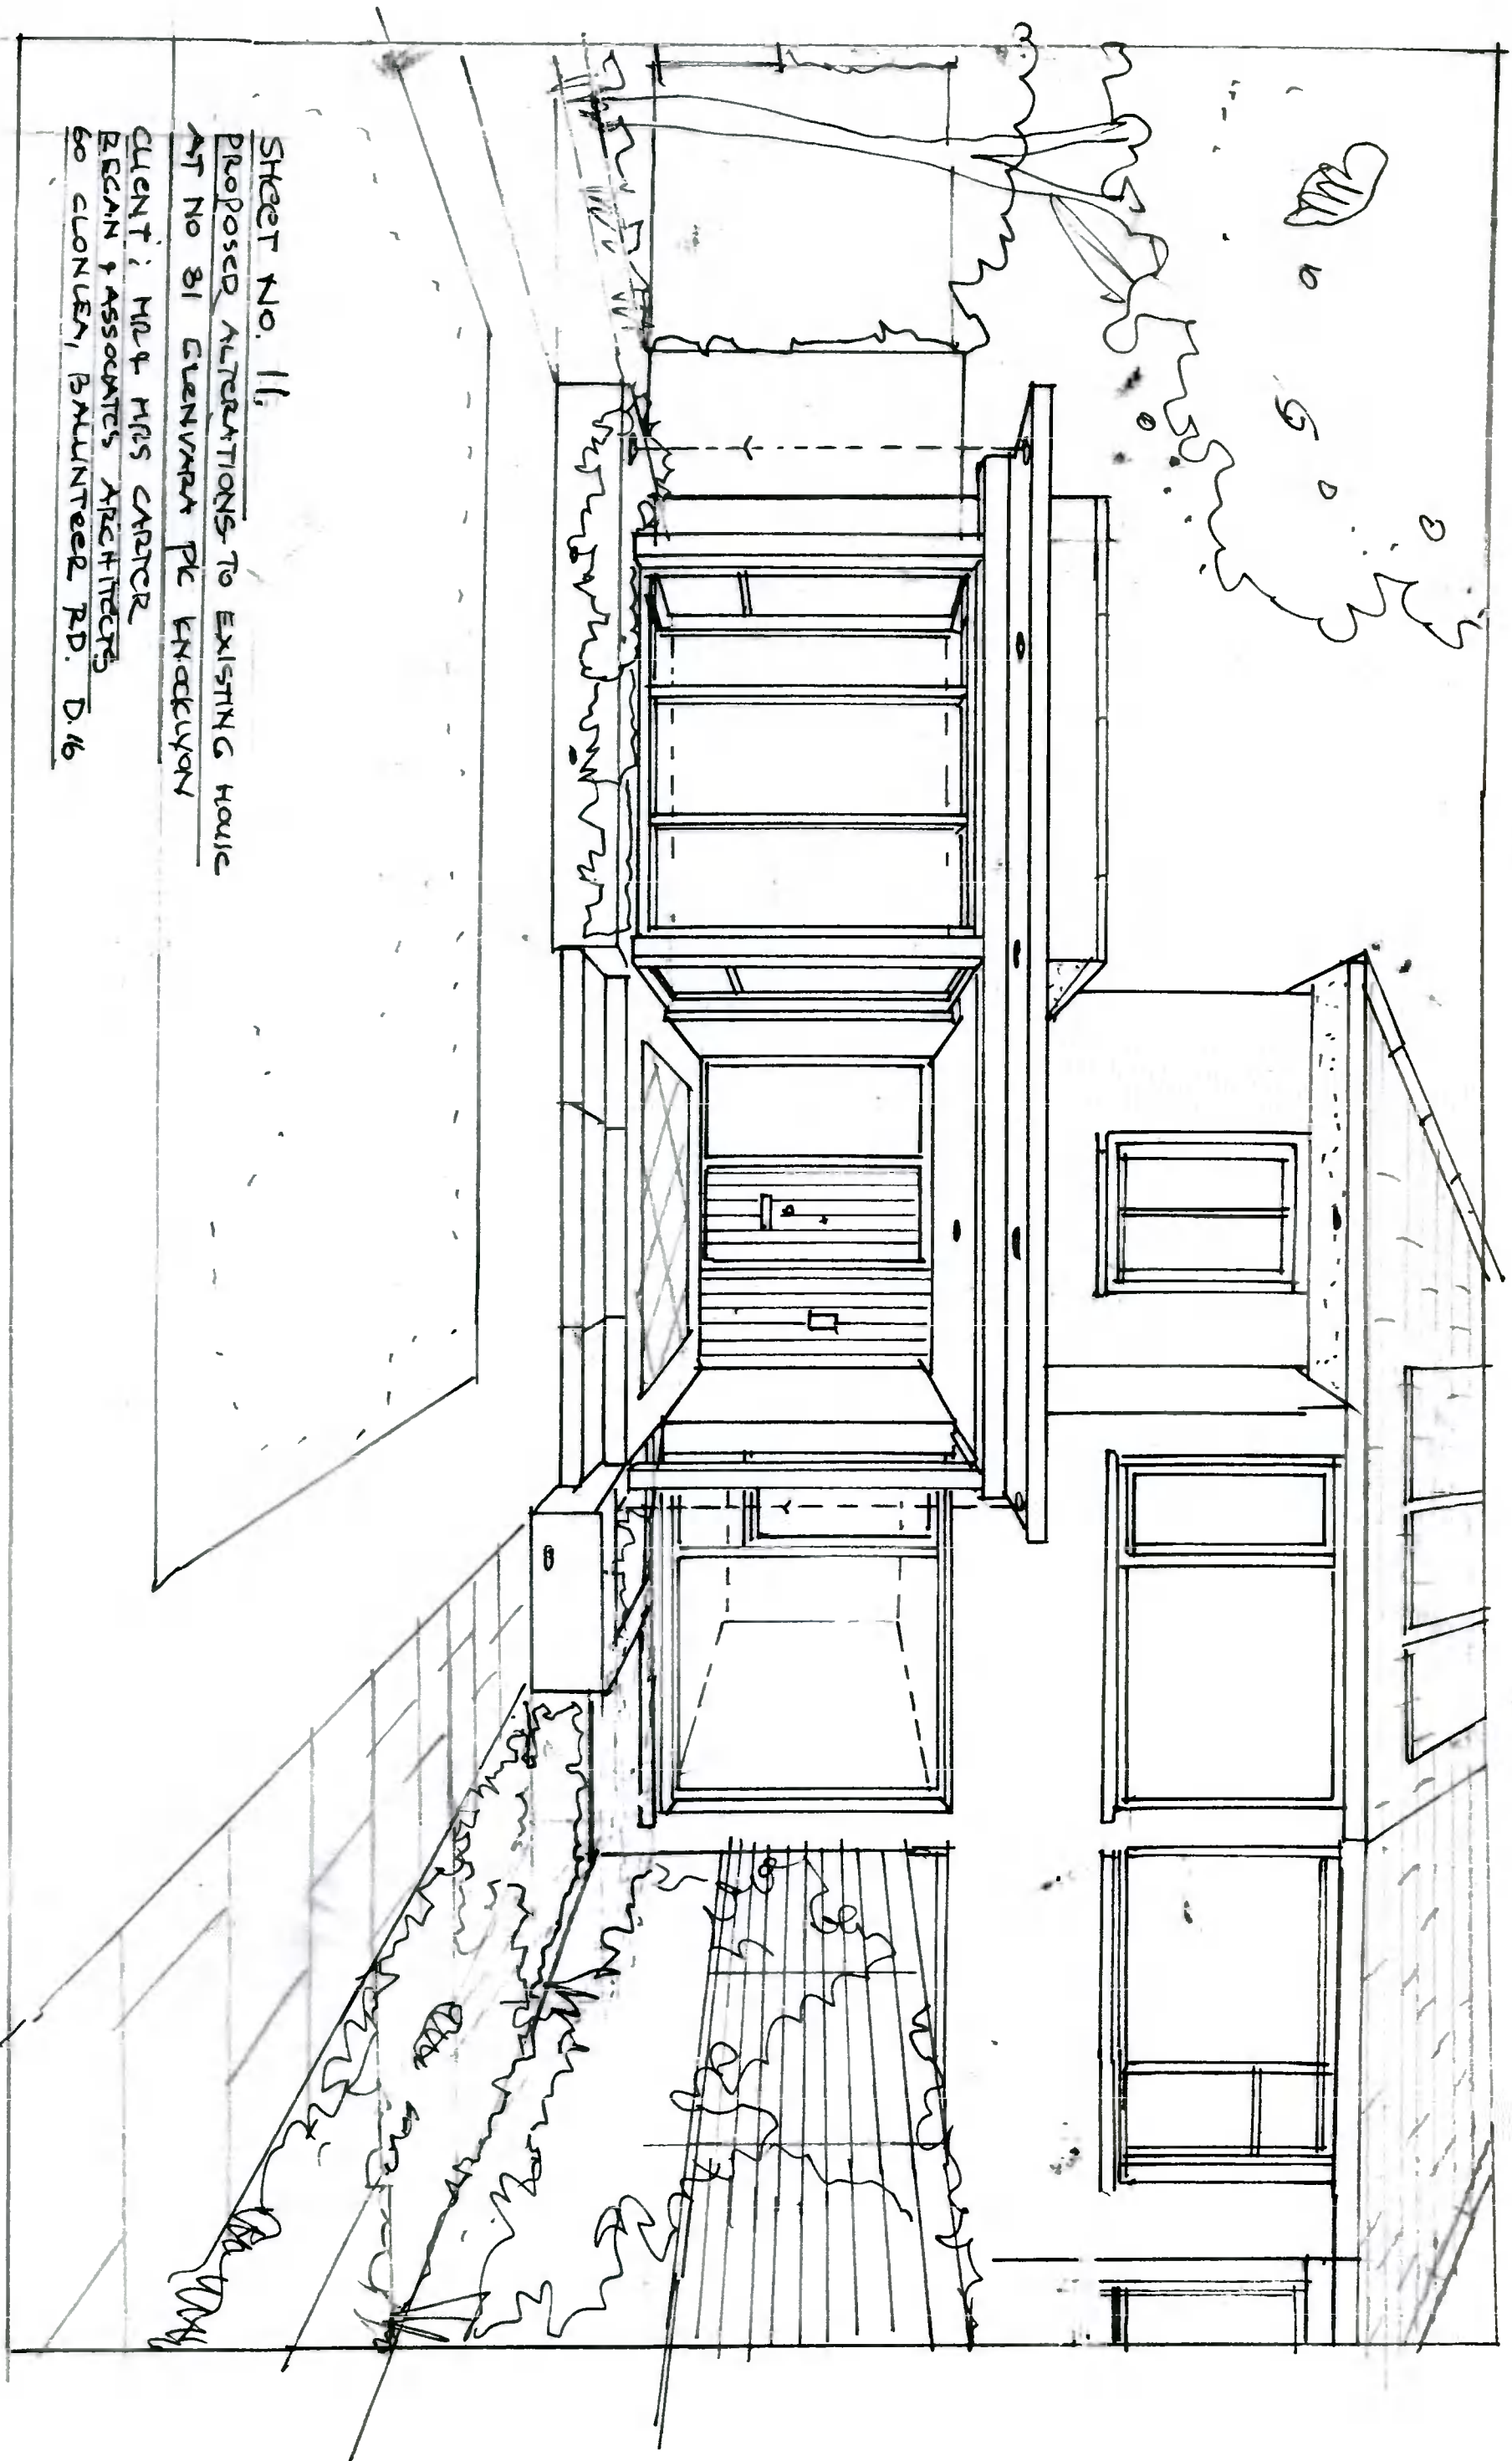

SHEET NO. 11,  
PROPOSED ALTERATIONS TO EXISTING HOUSE  
AT NO 81 GLENVALE PK KNOCKLYON  
CLIENT: MR & MRS CARICR  
BEGAN & ASSOCIATES ARCHITECTS  
60 CLONLEN, BALMUNTEE RD. D.16