


**PROPOSED FRONT ELEVATION**



**PROPOSED REAR ELEVATION**

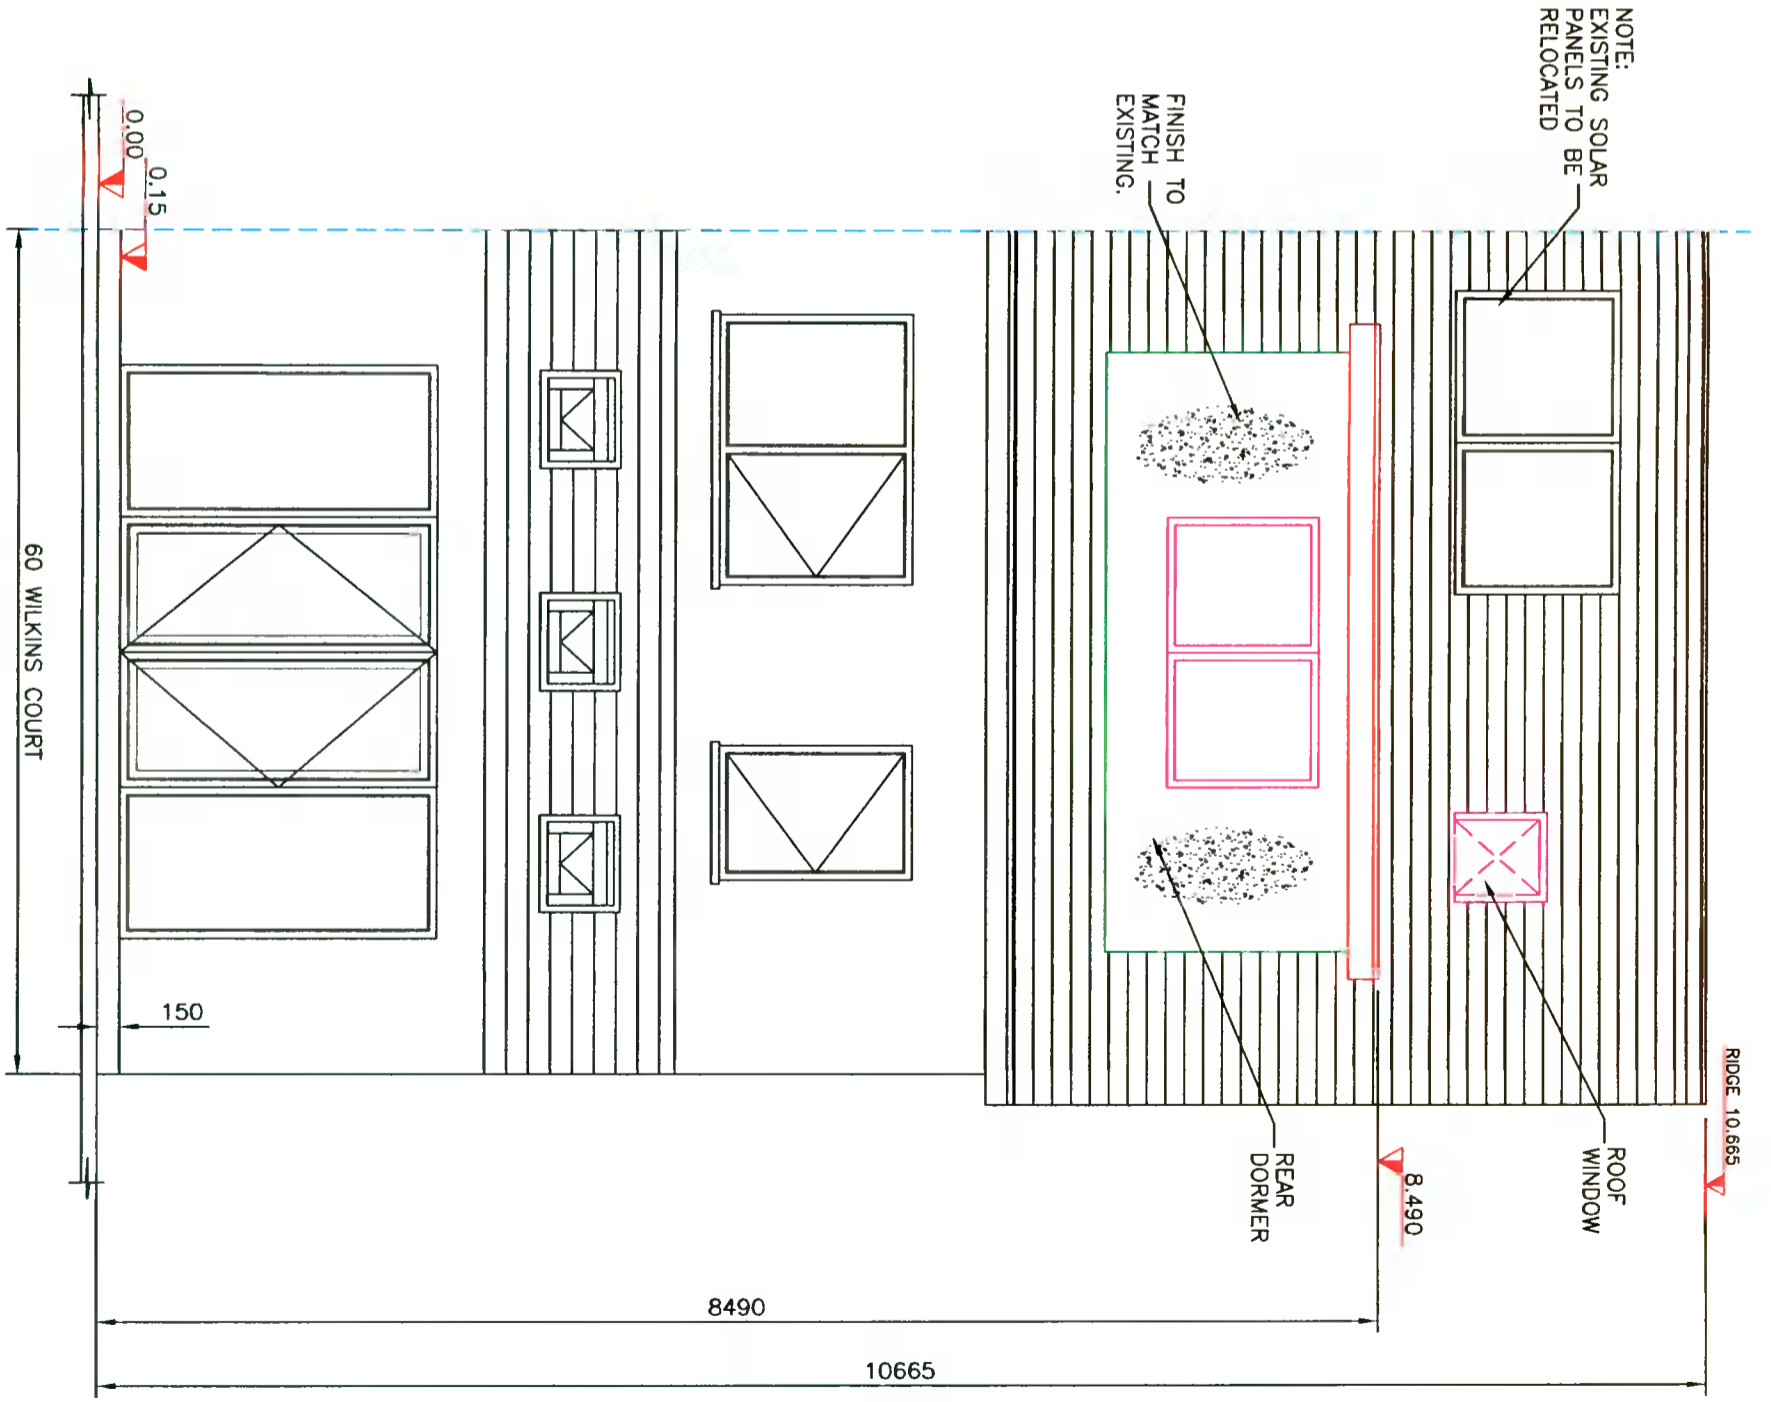

The information contained in this drawing is confidential and must not be divulged to any third party without the written consent of 4bes Design Services.



38 Larkfield Avenue  
Lucan  
Co. Dublin


60 Wilkins Court,  
Whitehall,  
Dublin 12

**PROPOSED FRONT AND REAR ELEVATIONS**

DRAWN	JOHN FORBES , 38 LARKFIELD AVE. , LUCAN, Co. DUBLIN
DATE	NOVEMBER 2021
SCALE	1:50 @ A3

Max Klimmek

**WC - 8**

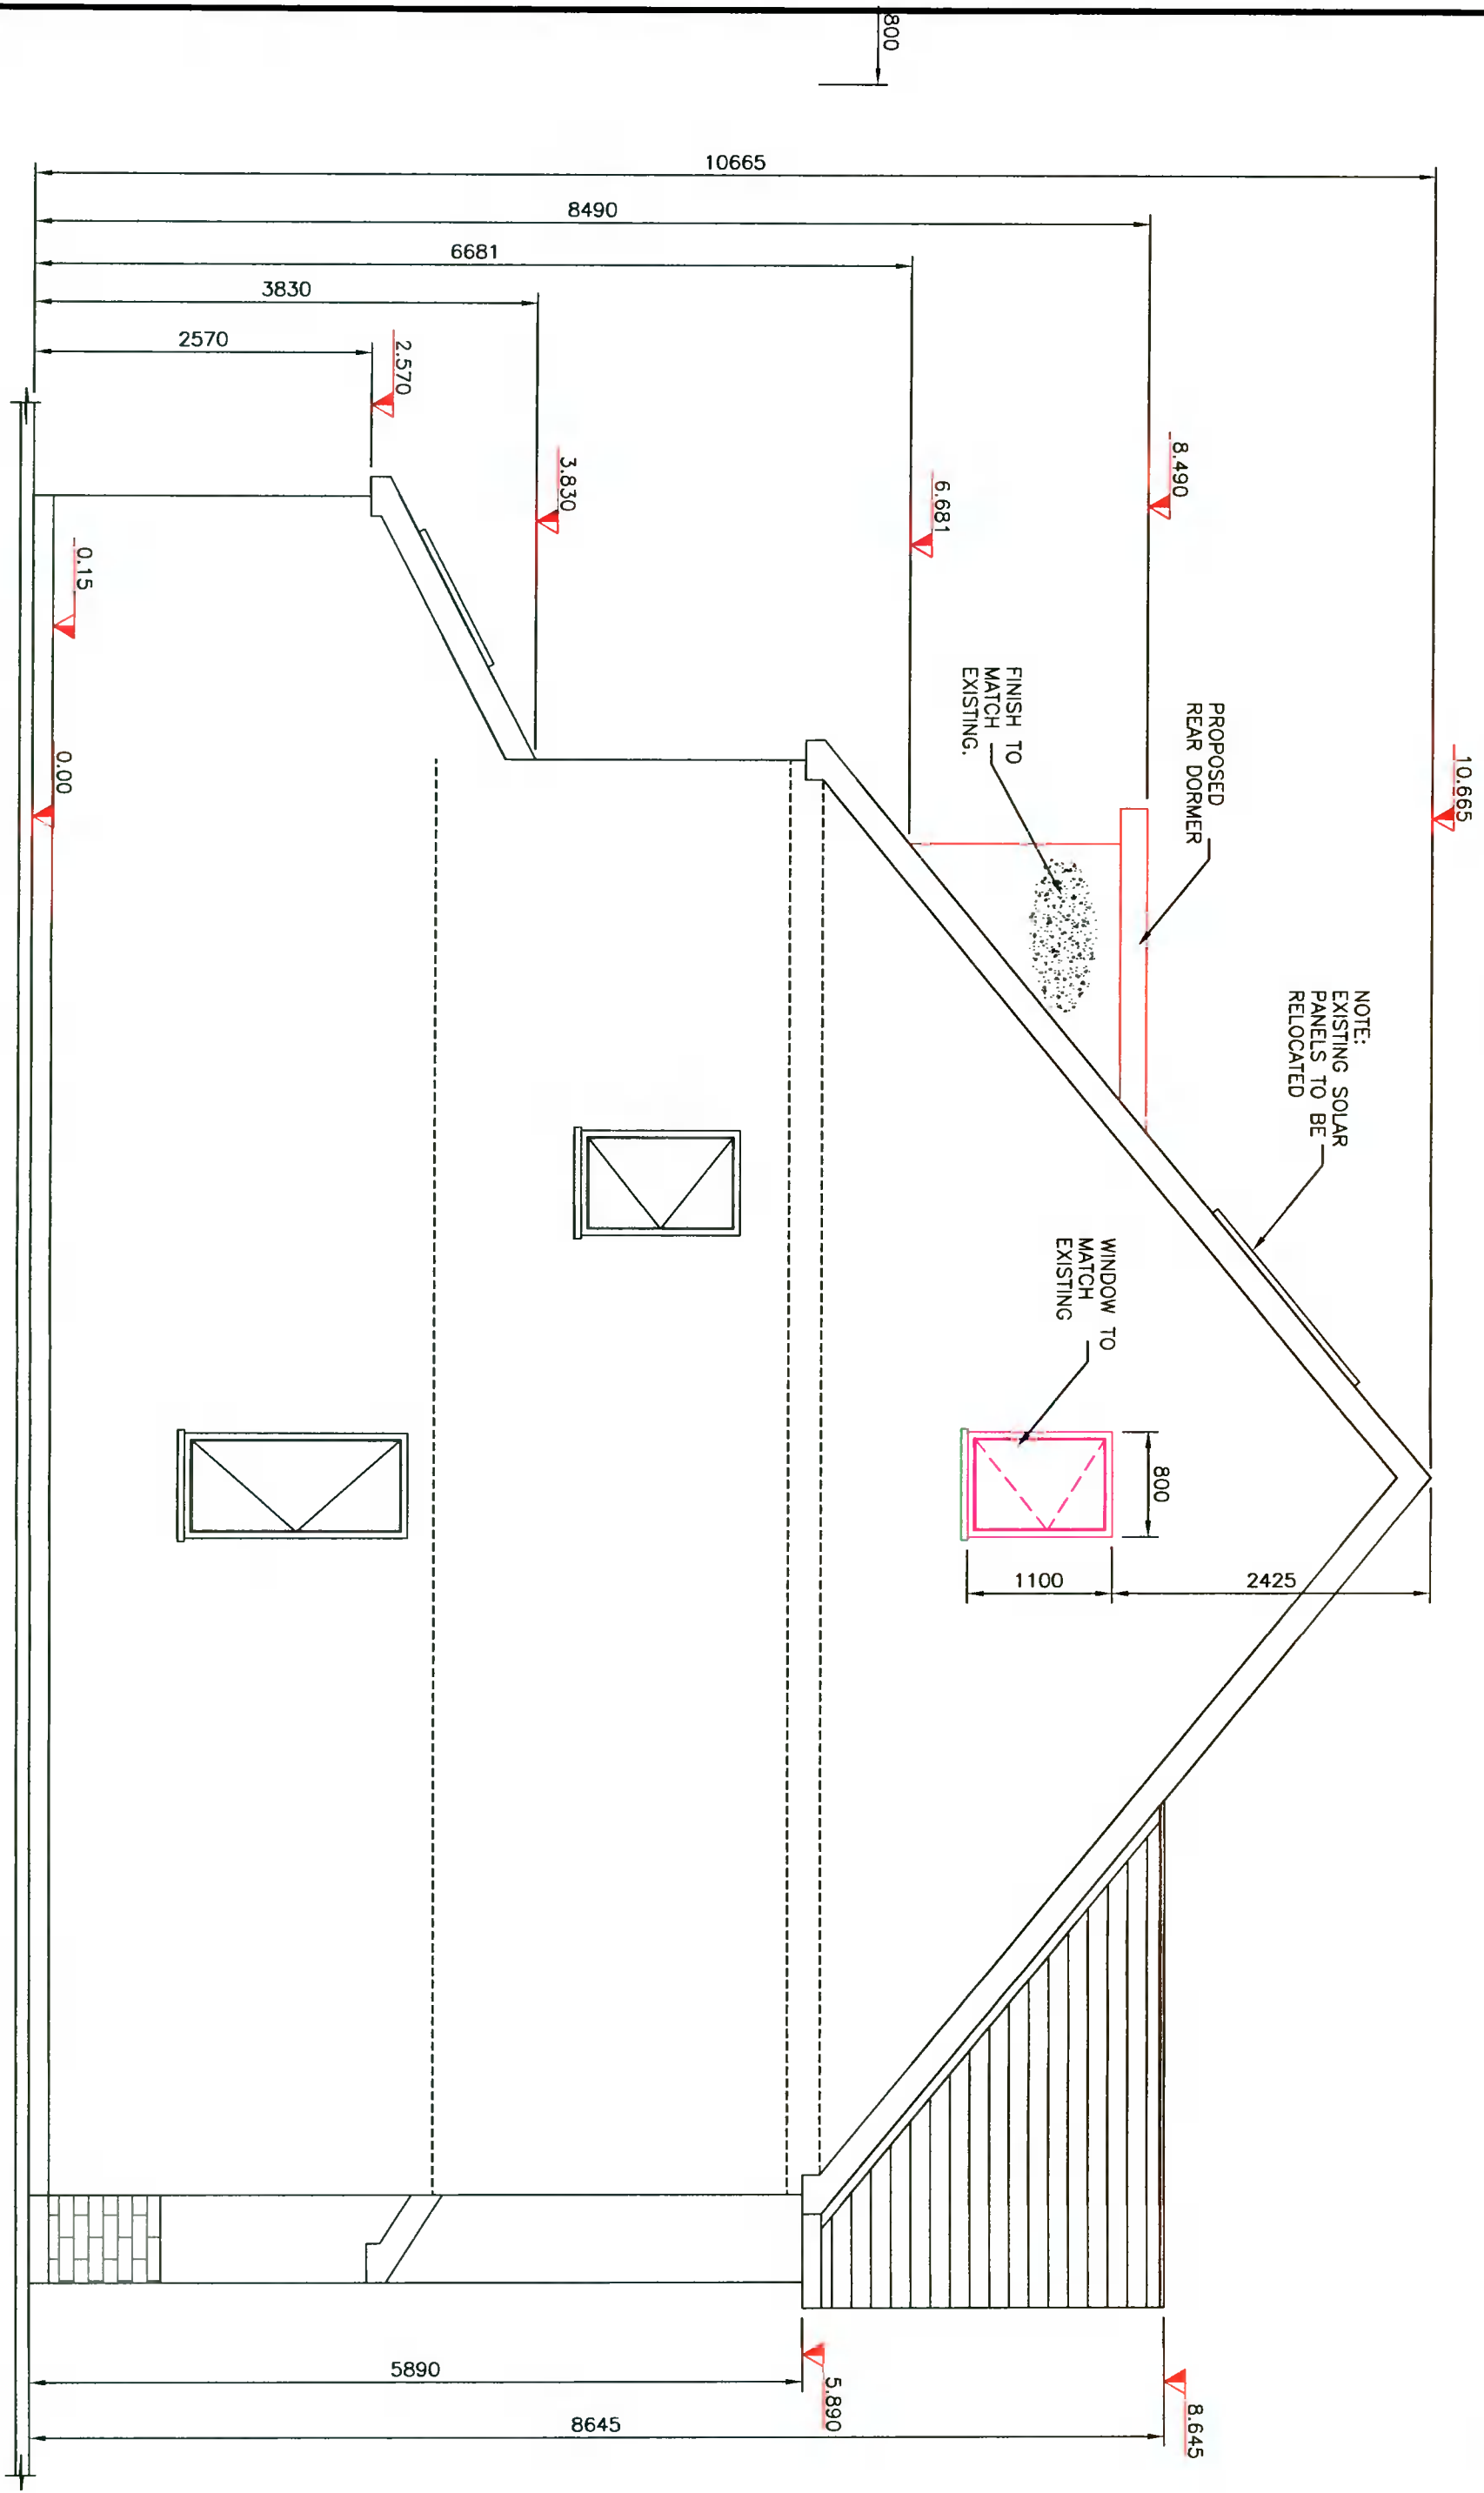

NOTE:  
EXISTING SOLAR  
PANELS TO BE  
RELOCATED

PROPOSED  
REAR DORMER

WINDOW TO  
MATCH  
EXISTING

FINISH TO  
MATCH  
EXISTING.

# PROPOSED SIDE ELEVATION



The information contained in this drawing is confidential and must not be divulged to any third party without the written consent of 4bes Design Services.



38 Larkfield Avenue  
Lucan  
Co. Dublin

60 Wilkins Court,  
Whitehall,  
Dublin 12

## PROPOSED SIDE ELEVATION

DRAWN	JOHN FORBES , 38 LARKFIELD AVE. , LUCAN, CO. DUBLIN
DATE	NOVEMBER 2021
SCALE	1:50 @ A3

WC - 9