


**PROPOSED FRONT ELEVATION - CONTIGUOUS**

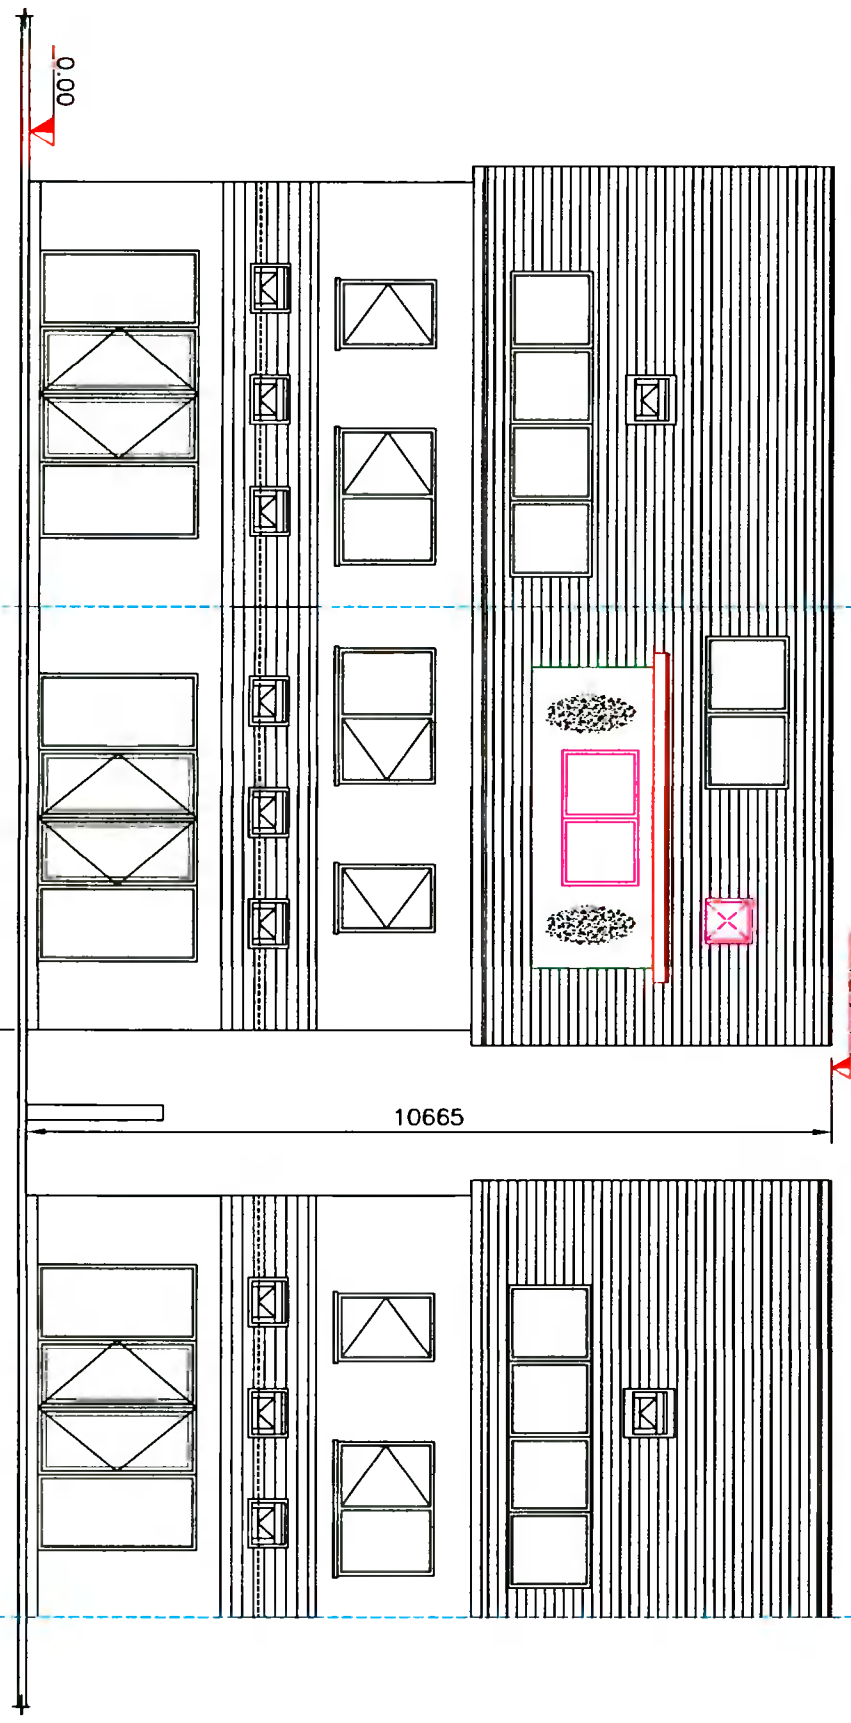

**PROPOSED REAR ELEVATION - CONTIGUOUS**



The information contained in this drawing is confidential and must not be divulged to any third party without the written consent of Apes Design Services.



38 Larkfield Avenue  
Lucan  
Co. Dublin

60 Wilkins Court,  
Whitehall,  
Dublin 12

PROPOSED FRONT AND REAR  
ELEVATIONS - CONTIGUOUS

DRAWN	JOHN FORBES , 38 LARKFIELD AVE. , LUCAN, CO. DUBLIN
DATE	NOVEMBER 2021
SCALE	1:100 @ A3

**WC - 12**