


# Planning Pack Map

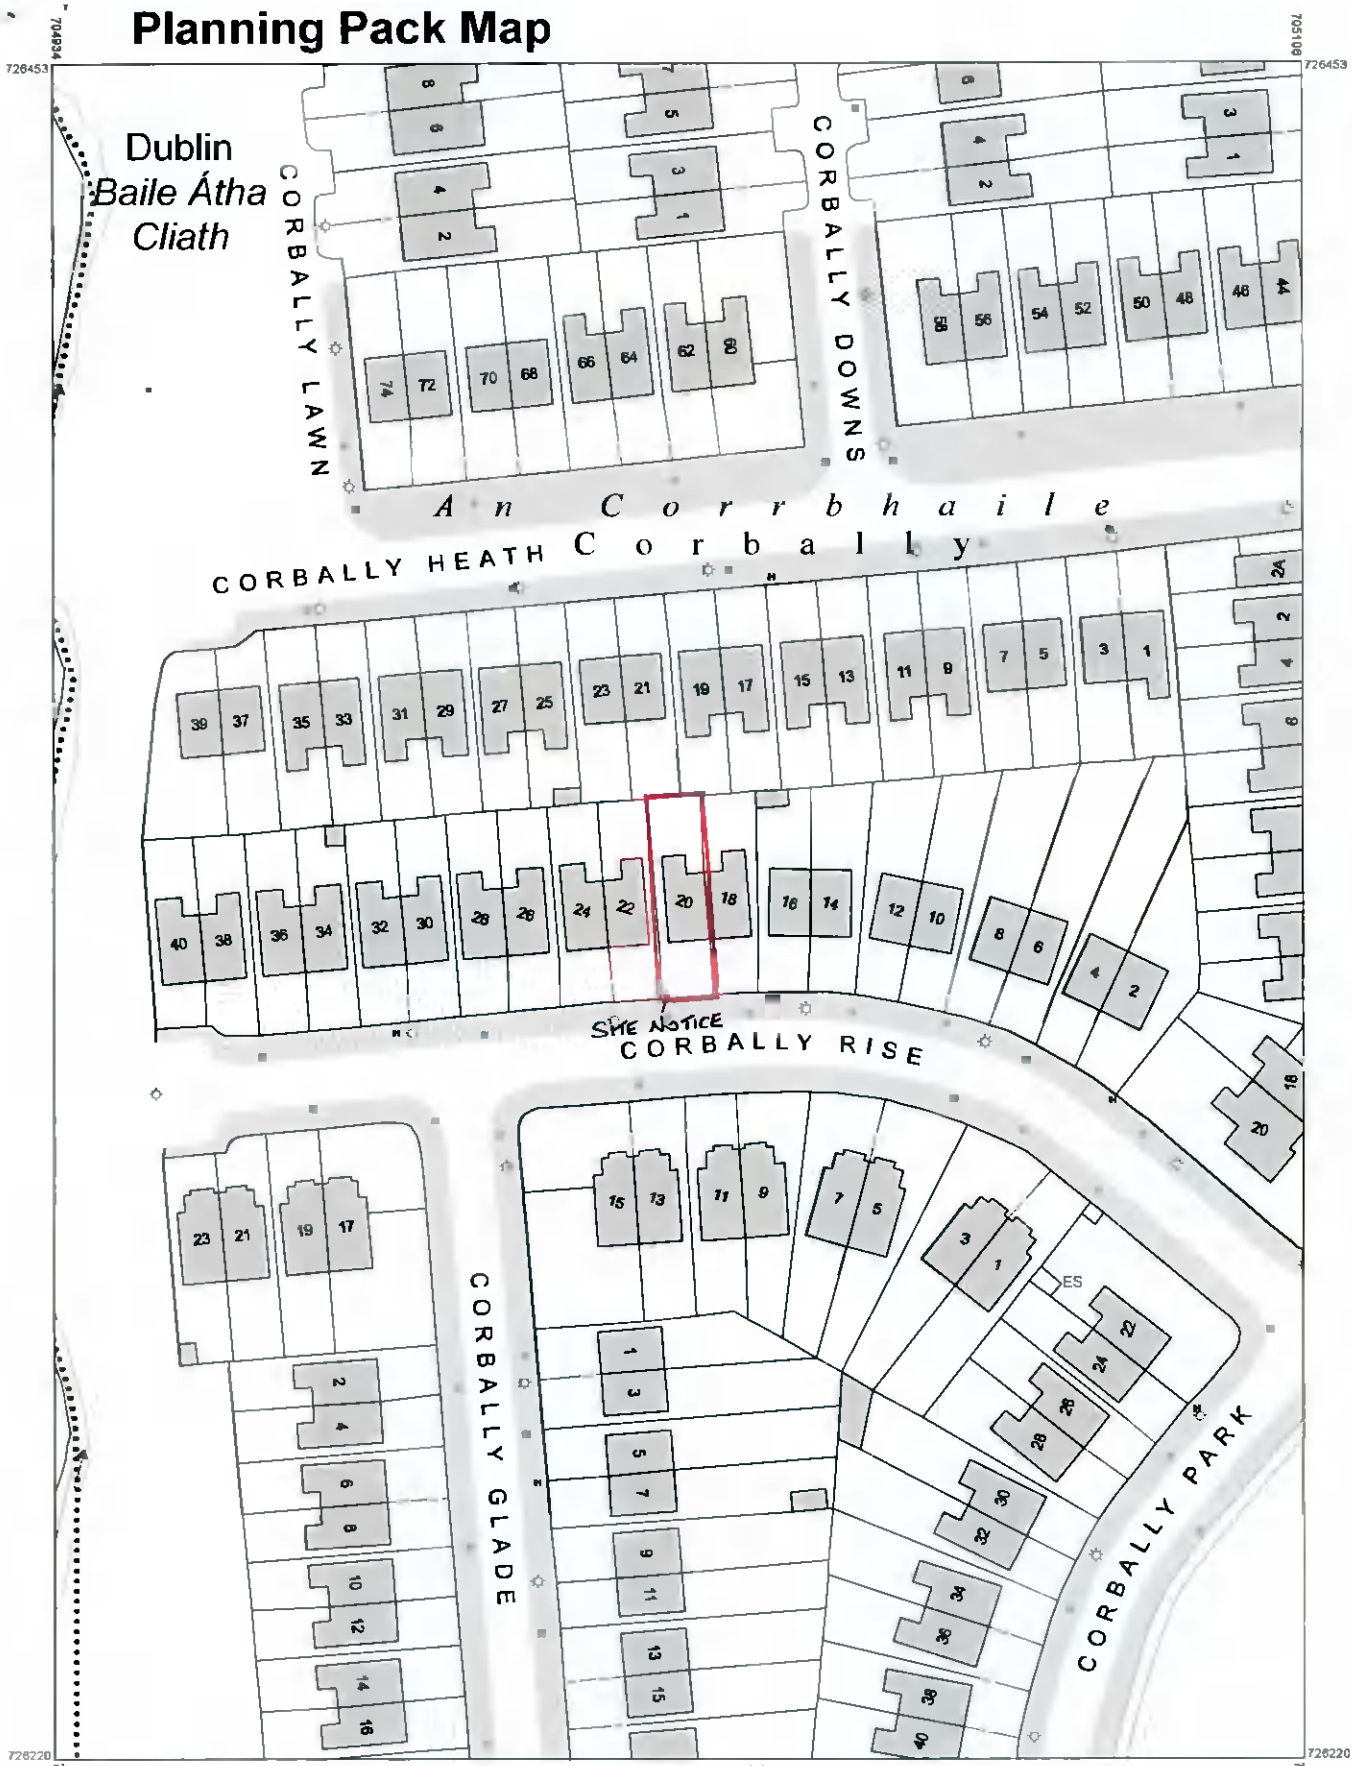

OUTPUT SCALE: 1:1,000



CENTRE COORDINATES:  
ITM 705020 726337

**CAPTURE RESOLUTION:**  
The map objects are only accurate to the resolution at which they were captured. Output scale is not indicative of data capture scale.  
Further information is available at:  
<http://www.osi.ie>; search 'Capture Resolution'  
**LEGEND:**  
<http://www.osi.ie>; search 'Large Scale Legend'

**COMPILED AND PUBLISHED BY:**  
Ordnance Survey Ireland,  
Phoenix Park  
Dublin 8,  
Ireland

All rights reserved  
No part of this publication may be copied, reproduced or transmitted in any form or by any means without the prior written permission of the copyright owners

Ordnance Survey maps never show legal property boundaries, nor do they show ownership of physical features.

© Suirbhéireacht Ordnáis Éireann, 2021  
© Ordnance Survey Ireland, 2021  
[www.osi.ie/copyright](http://www.osi.ie/copyright)

Unauthorised reproduction infringes Ordnance Survey Ireland and Government of Ireland copyright

The representation on this map of a road, track or footpath is not evidence of the existence of a right of way

