


EXISTING SECTION A-A

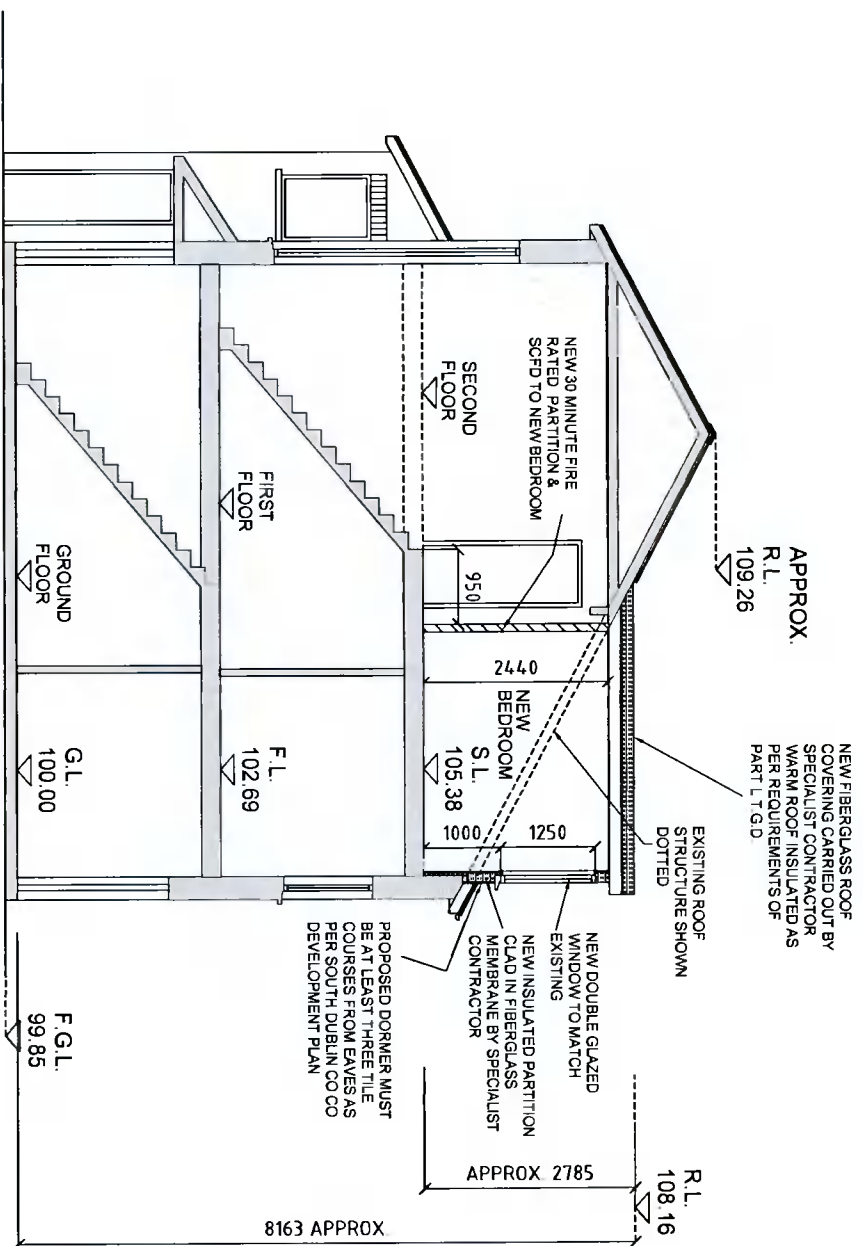

PROPOSED SECTION B-B

**MARTIN CLEARY ARCHITECTURAL DESIGN**

FOR PLANNING PURPOSES ONLY

Ardkeen Purland Road, Bray, Co. Wicklow. T. 0868172516 E. martin@martinclearydesign.ie

JOB TITLE 51 HUNTERS WAY HUNTERS WOOD DUBLIN 24

CLIENT DAVE CARROLL

DRAWING EXISTING SECTION A-A & PROPOSED SECTION B-B

JOB NO 20/23

SCALE 1:100

DATE NOVEMBER 2021

DRN

CHKD

APP

DWG NO P 004

REVISION