



PROPOSED SIDE ELEVATION scale 1:100 South-East

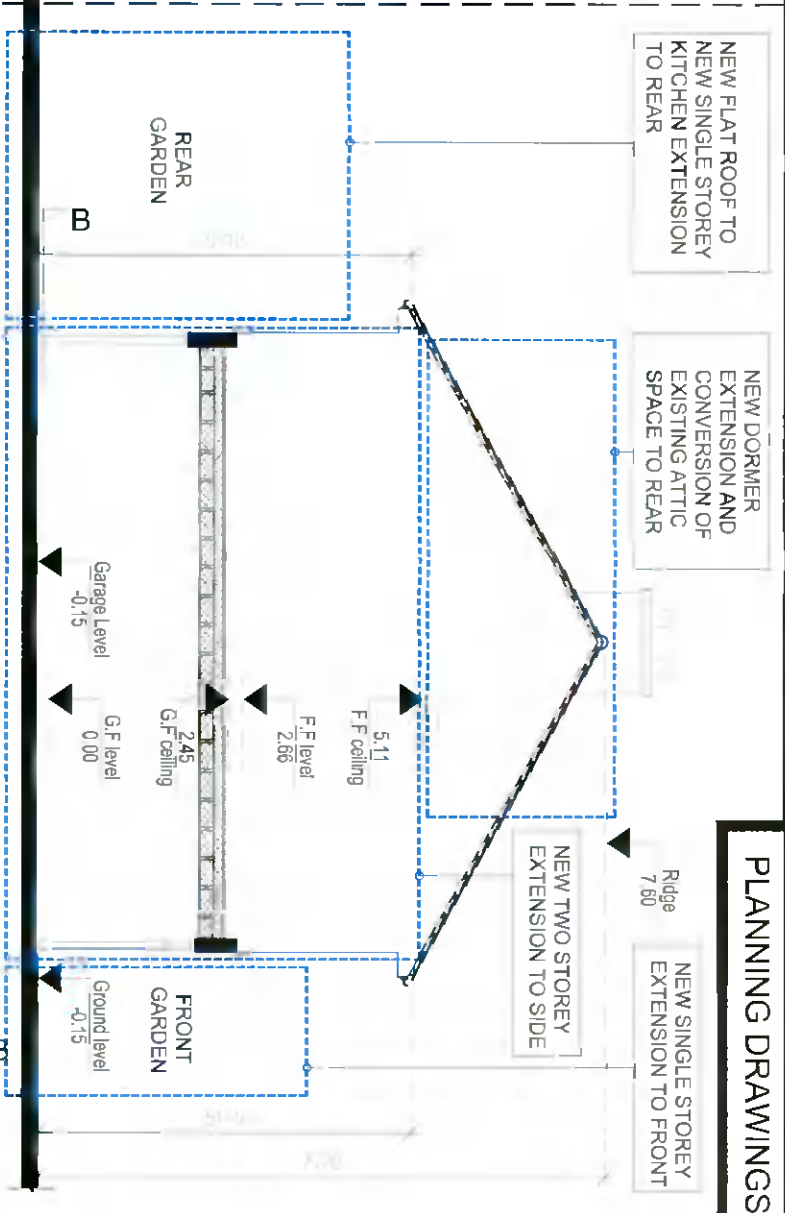


EXISTING SIDE ELEVATION scale 1:100 South-East

PLANNING DRAWINGS

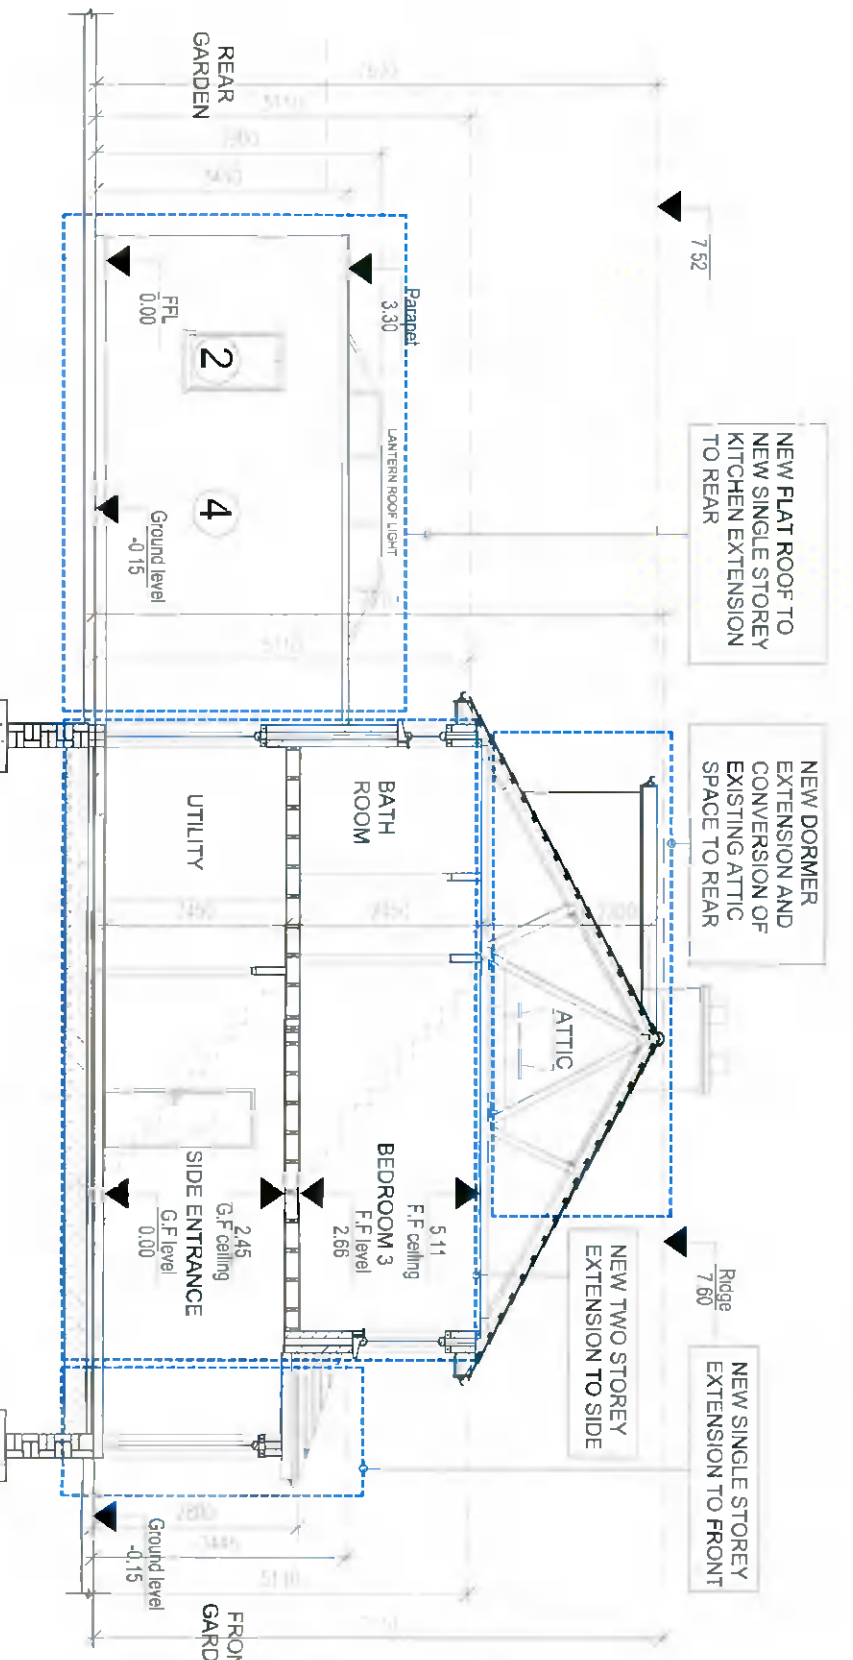

PROPOSED SECTION B-B scale 1:100

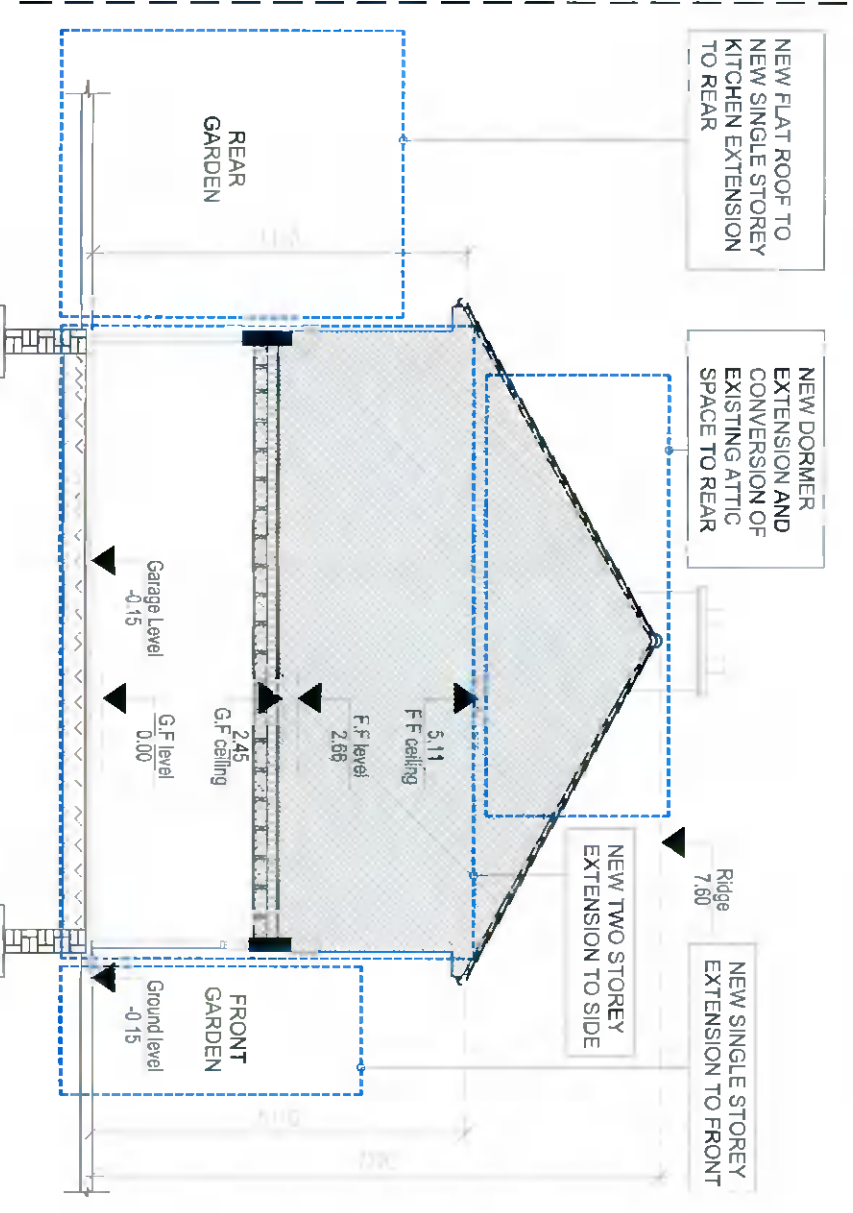

EXISTING SECTION B-B scale 1:100

- LEGEND:** 1 / GREY CONCRETE ROOF TILES TO MATCH EXISTING COLOUR 2 UPVC WINDOWS TO MATCH EXISTING 3 NEW UPVC GUTTER FACIA SOFFIT AND DOWN PIPES 4 PAINTED FINISH TO WALLS TO MATCH EXISTING

AKJ - ARCHITECTURAL SERVICES  
 131 WHEATFIELD ROAD  
 DUNDEE DD1 1JL  
 TEL: 01382 621111  
 WWW.AKJARCHITECTURALSERVICES.CO.UK

AKJ - ARCHITECTURAL SERVICES  
 131 WHEATFIELD ROAD  
 DUNDEE DD1 1JL  
 TEL: 01382 621111  
 WWW.AKJARCHITECTURALSERVICES.CO.UK

AKJ - ARCHITECTURAL SERVICES  
 131 WHEATFIELD ROAD  
 DUNDEE DD1 1JL  
 TEL: 01382 621111  
 WWW.AKJARCHITECTURALSERVICES.CO.UK

AKJ - ARCHITECTURAL SERVICES  
 131 WHEATFIELD ROAD  
 DUNDEE DD1 1JL  
 TEL: 01382 621111  
 WWW.AKJARCHITECTURALSERVICES.CO.UK