




PROPOSED SIDE ELEVATION scale 1:100 South-East

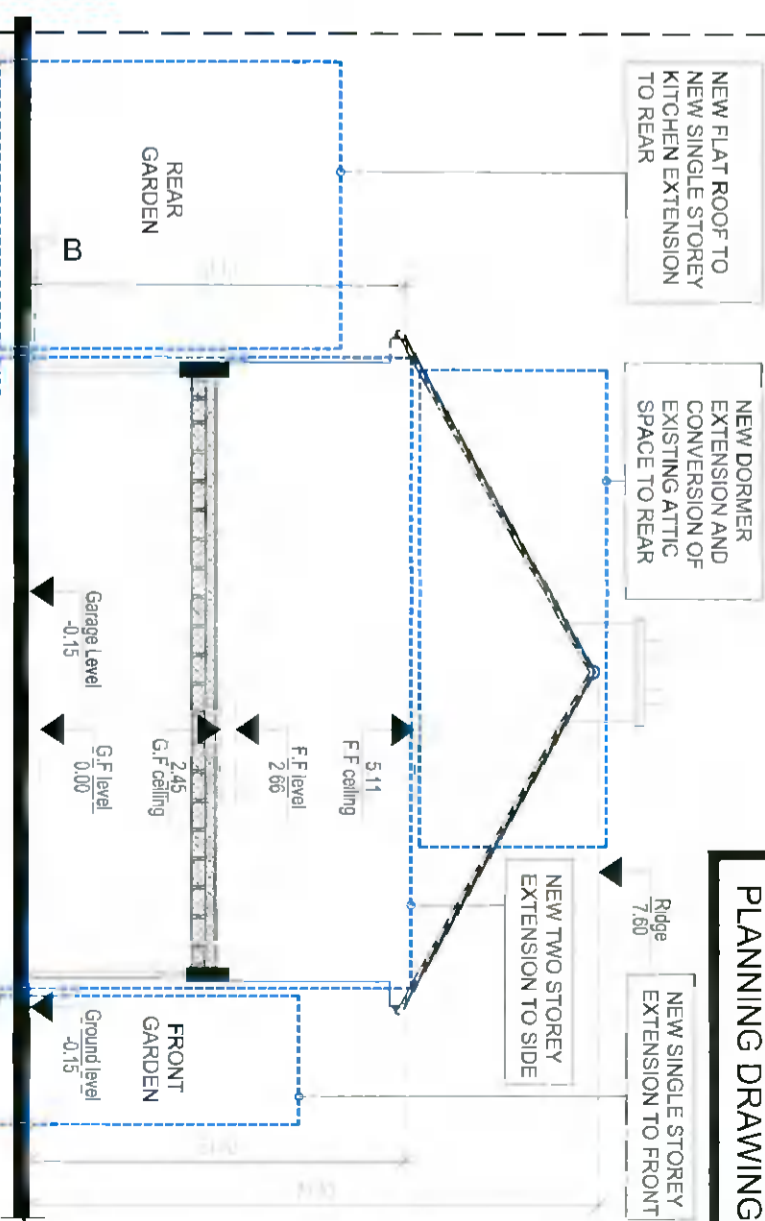

EXISTING SIDE ELEVATION scale 1:100 South-East

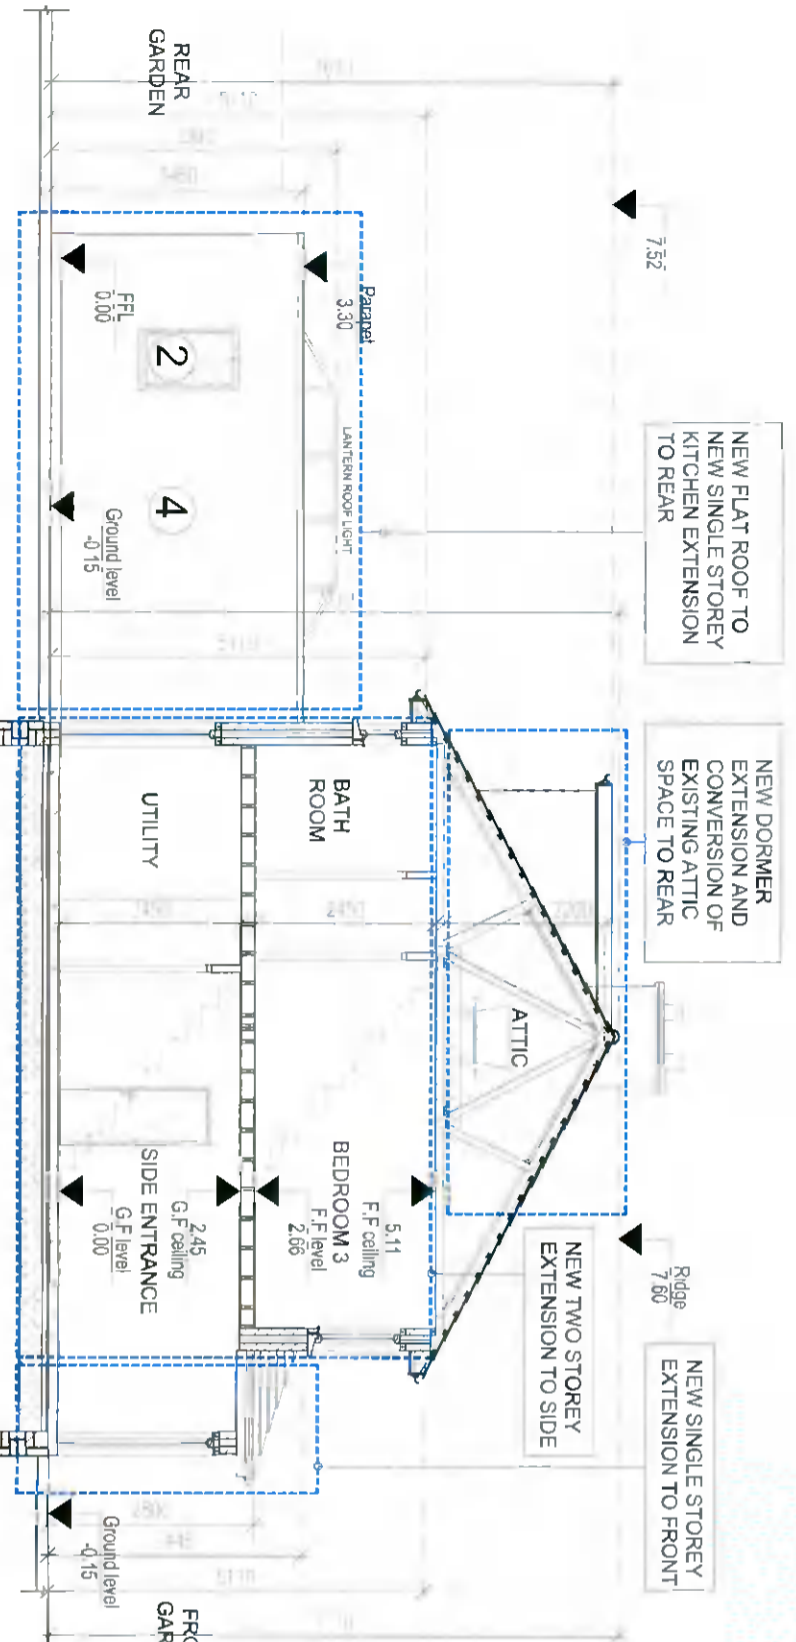

PROPOSED SECTION B-B scale 1:100

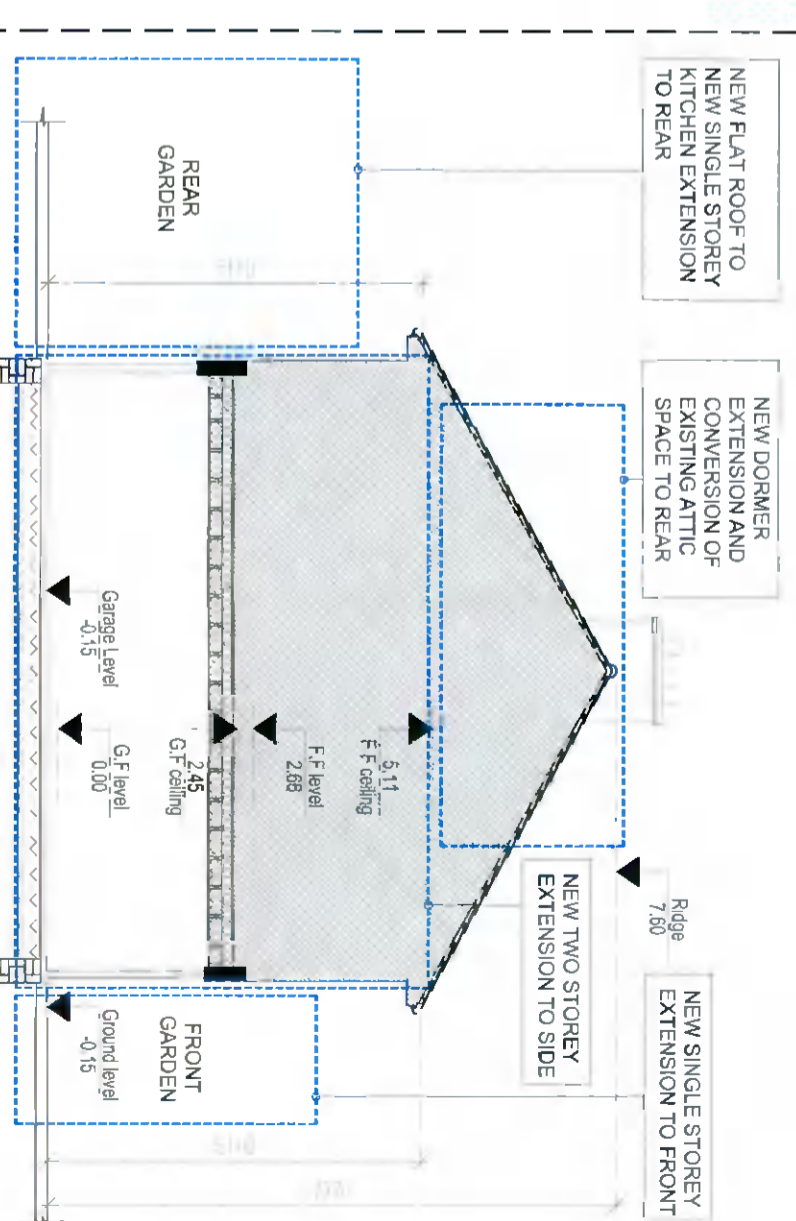

EXISTING SECTION B-B scale 1:100

LEGEND: 1 / GREY CONCRETE ROOF TILES TO MATCH EXISTING COLOUR 2 / UPVC WINDOWS TO MATCH EXISTING 3 / NEW UPVC GUTTER FACIA SOFFIT AND DOWN PIPES 4 / PAINTED FINISH TO WALLS TO MATCH EXISTING

DO NOT SCALE FROM THIS DRAWING WITH ANY INSTRUMENTS OR SOFTWARE TO DETERMINE DIMENSIONS. ALL DIMENSIONS ARE TO BE TAKEN FROM THE FACE OF THE FINISH TO THE WORK. THIS DRAWING TO BE READ IN CONJUNCTION WITH SEPARATE CONSULTANTS DRAWINGS. NOTE: ALL CONSTRUCTION WORK TO BE IN ACCORDANCE WITH THE BUILDING REGULATIONS AND IN ACCORDANCE WITH THE CONCRETE DESIGN CODES AND THE CONCRETE DESIGN MANUAL. NOTE: THIS IS A SCHEMATIC DRAWING ONLY FOR PLANNING AND BUILDING REGULATIONS PURPOSES.

AKJ - ARCHITECTURAL SERVICES
 43 St Lawrence Road, Chesham, Bucks HP80 1JG
 Tel: 0494 471111 Fax: 0494 471112
 Email: info@akjarchitectural.com

CLIENT: Mr & Mrs M. Smith
 PROJECT: Planning Permission Drawings
 DRAWING: Planning Permission Drawings
 DATE: 12/01/2024
 SCALE: 1:200
 PROJECT ARCH TECH: ANTHONY KEELER
 DRAWN BY: ANTHONY KEELER