



PROPOSED SIDE ELEVATION scale 1:100 North-West

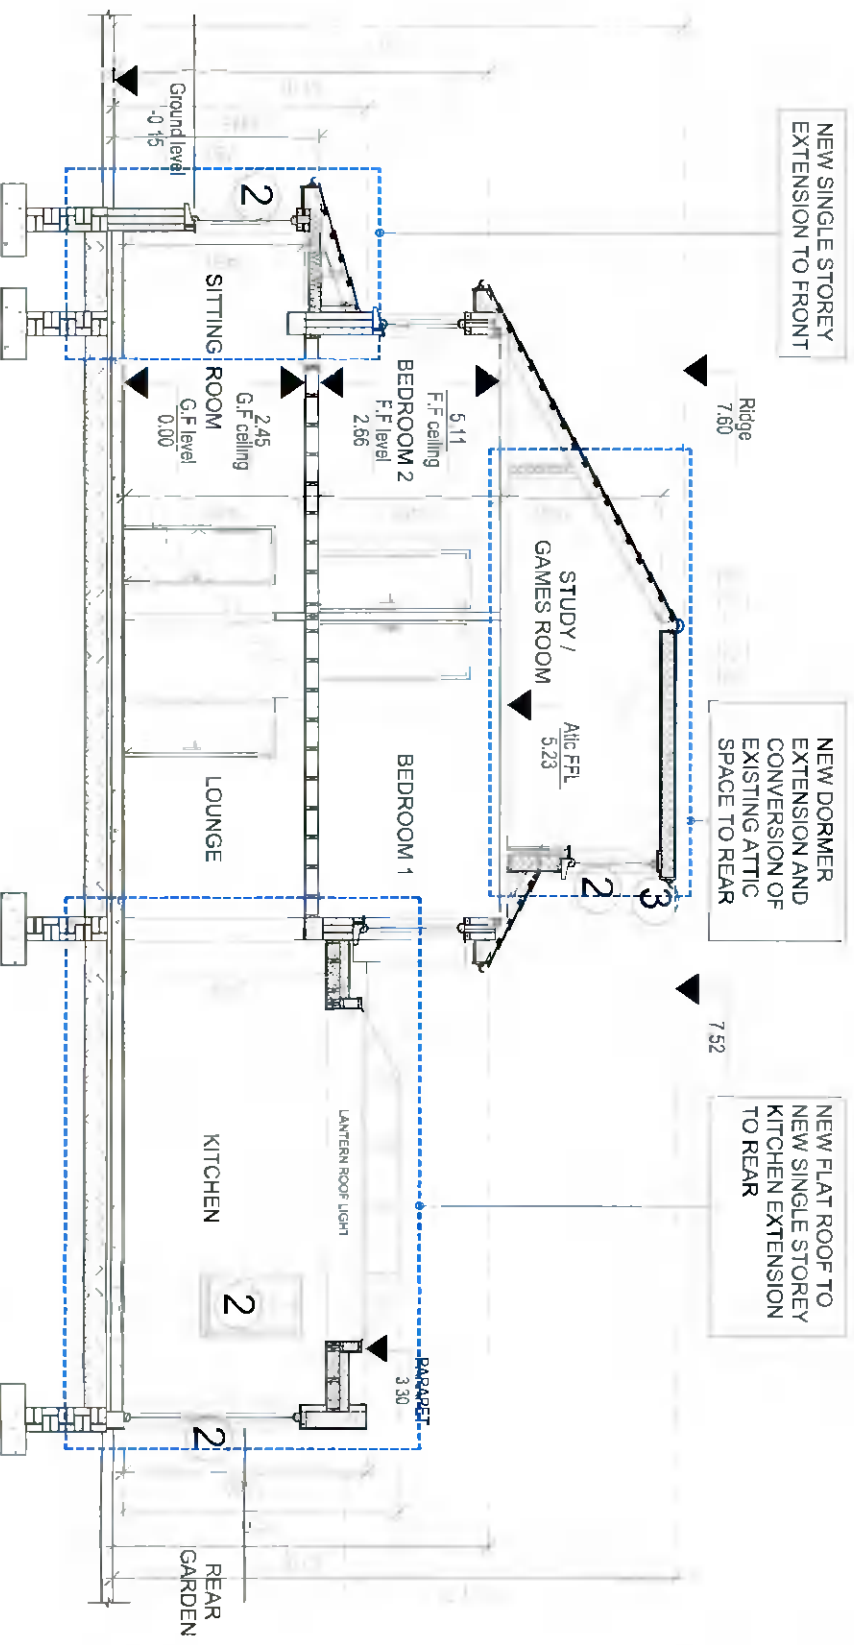


PROPOSED SECTION A-A scale 1:100

LEGEND: 1 GREY CONCRETE ROOF TILES TO MATCH EXISTING COLOUR 2 UPVC WINDOWS TO MATCH EXISTING 3 NEW UPVC GUTTER FACIA SOFFIT AND DOWN PIPES 4 PAINTED RENDER FINISH TO WALLS TO MATCH EXISTING

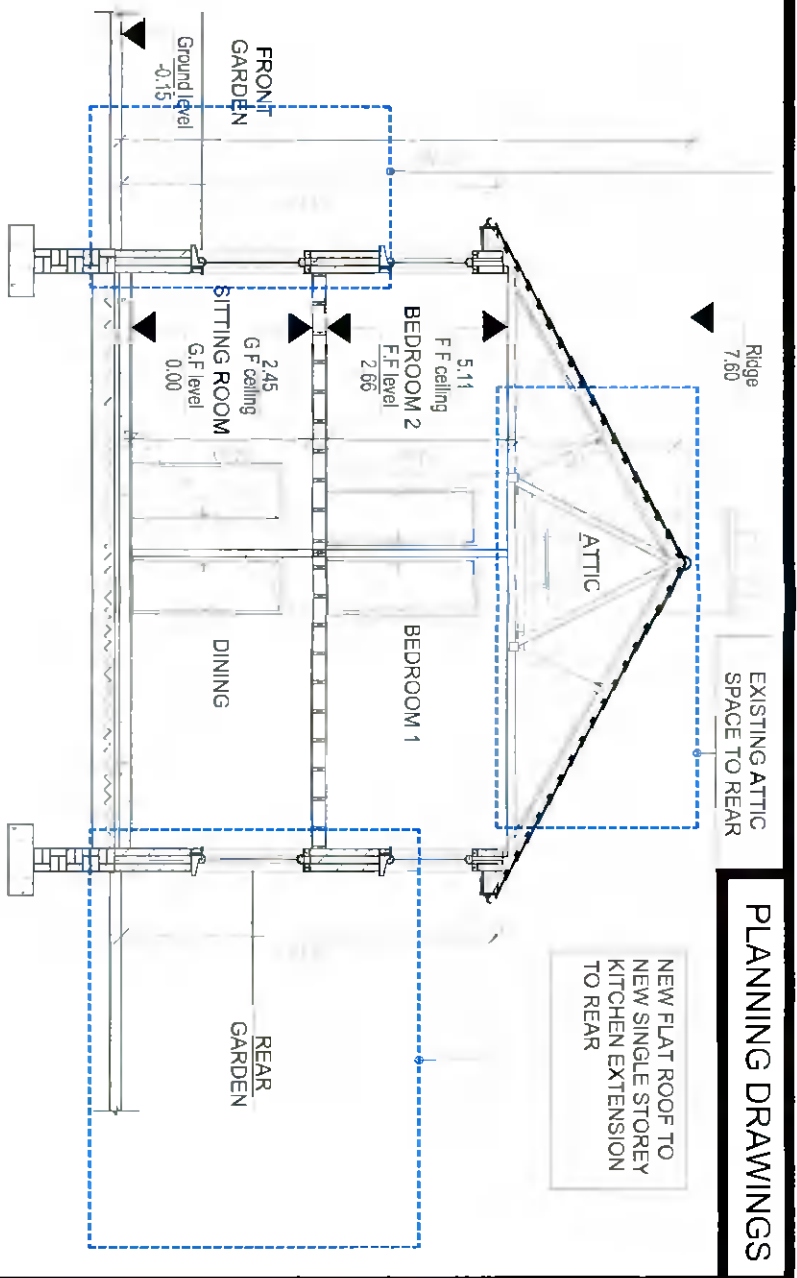

EXISTING SECTION A-A scale 1:100

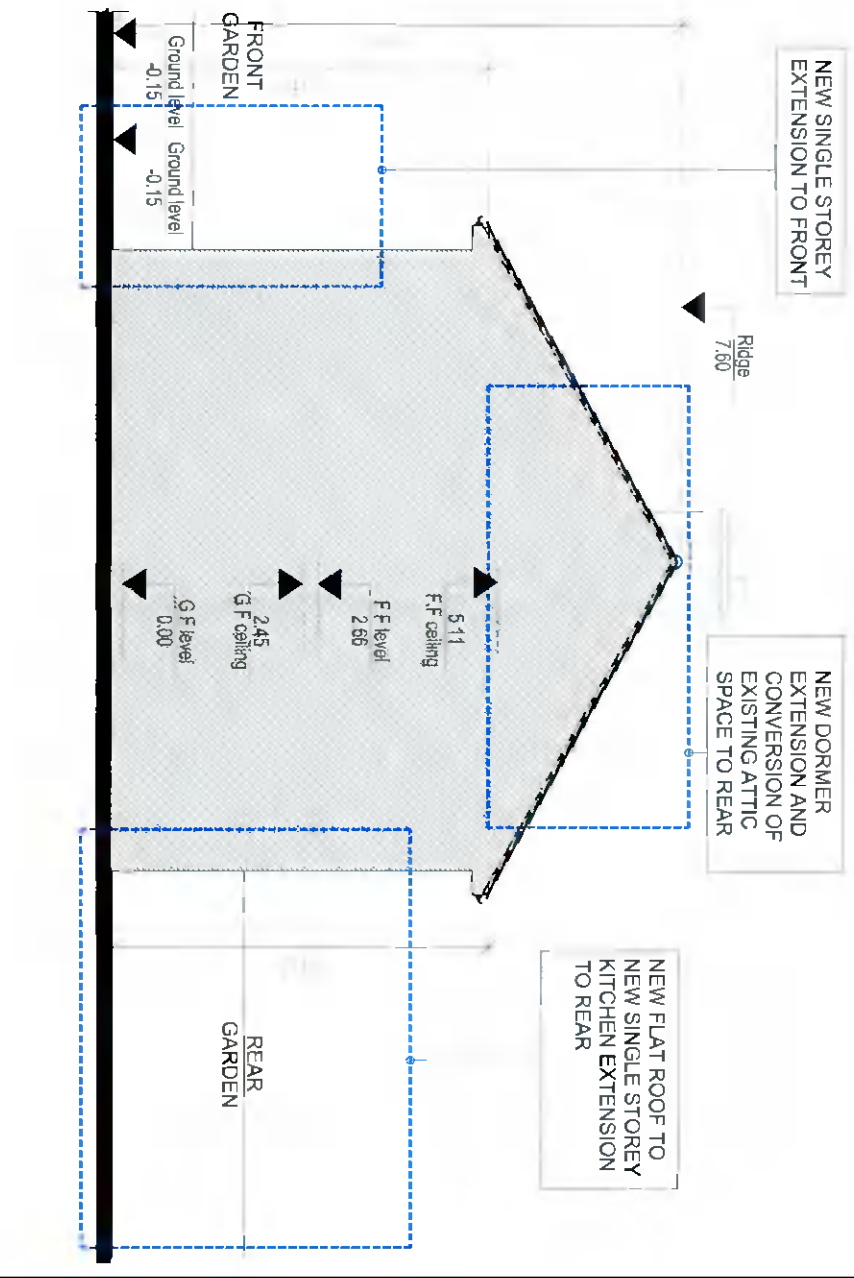

EXISTING SIDE ELEVATION scale 1:100 North-West

DO NOT SCALE FROM THIS DRAWING WORK ONLY FROM THE ORIGINAL DRAWING
 ALL DIMENSIONS AND DIMENSIONS TO BE REPORTED TO THE ARCHITECT
 THE DRAWING TO BE READ IN CONJUNCTION WITH ALL OTHER PLANNING DRAWINGS
 THIS DRAWING IS THE PROPERTY OF AKJ ARCHITECTURAL SERVICES AND IS NOT TO BE REPRODUCED OR COPIED IN ANY MANNER WITHOUT THE WRITTEN CONSENT OF AKJ ARCHITECTURAL SERVICES
 NOTE: THIS IS A SPATIAL PLANNING DRAWING FOR PERMITS AND SUBJECT OF THE PLANNING ACT 2008

AKJ ARCHITECTURAL SERVICES
 49 St. Laurence Road, Chelmsford, Essex, SS1 1LH
 Tel: 0206 2011111 Fax: 0206 2011112
 Email: info@akjarchitectural.com
 Website: www.akjarchitectural.com

PROJECT	131 WHEATFIELD ROAD
DATE	05/07/2024
SCALE	1:200
DRAWN BY	AKJ
CHECKED BY	AKJ
DATE	05/07/2024