



PROPOSED SIDE ELEVATION scale 1:100 North-West

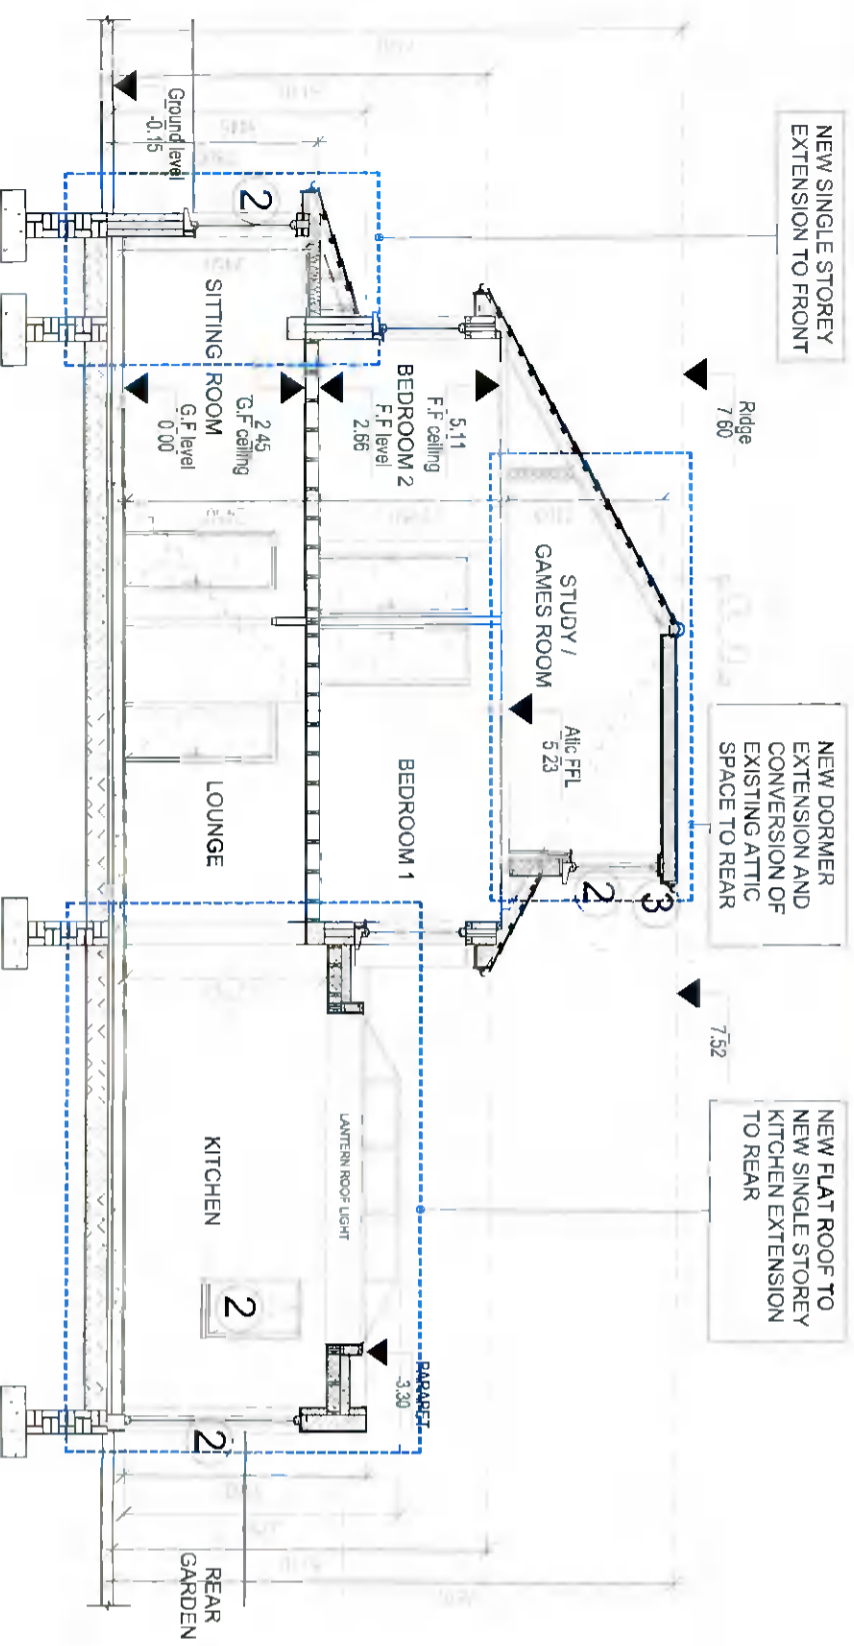


PROPOSED SECTION A-A scale 1:100

LEGEND: 1 GREY CONCRETE ROOF TILES TO MATCH EXISTING COLOUR 2 UPVC WINDOWS TO MATCH EXISTING 3 NEW UPVC GUTTER FACIA SOFFIT AND DOWN PIPES 4 PAINTED RENDER FINISH TO WALLS TO MATCH EXISTING

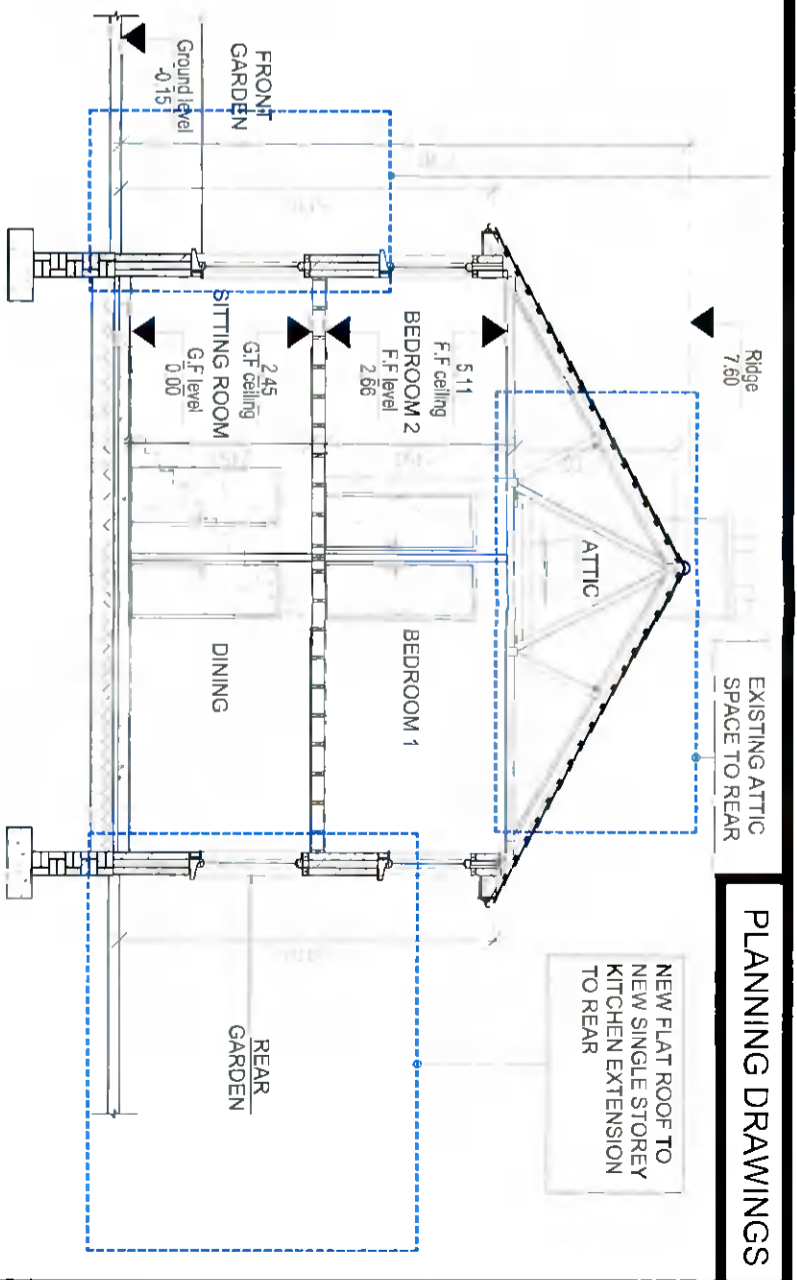

EXISTING SECTION A-A scale 1:100

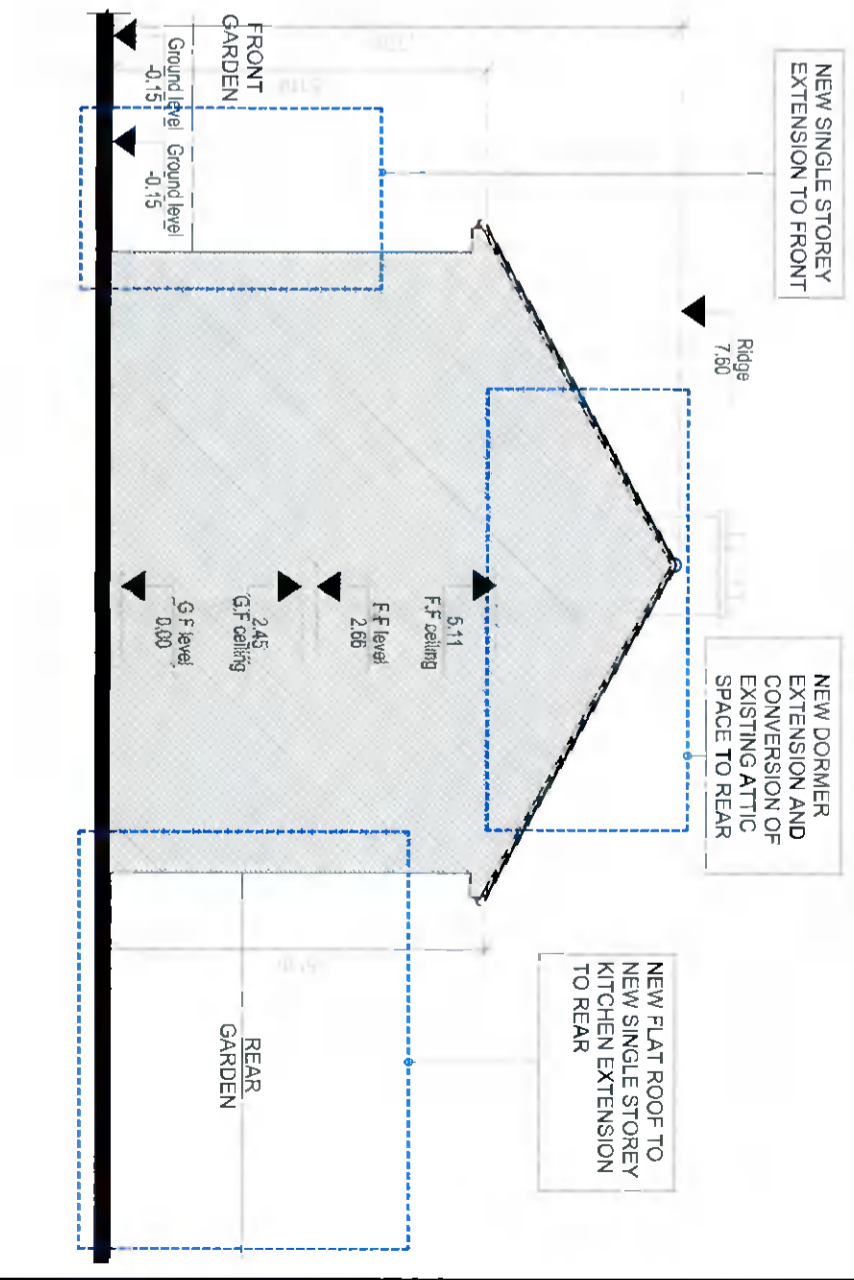

EXISTING SIDE ELEVATION scale 1:100 North-West

DO NOT SCALE FROM THIS DRAWING. ONLY ROOM FOOTPRINT DIMENSIONS ARE TO BE USED FOR CONSTRUCTION. ALL DIMENSIONS ARE TO BE GIVEN TO THE FACE UNLESS OTHERWISE STATED. THIS DRAWING IS TO BE USED IN CONJUNCTION WITH RELEVANT CONTRACT DOCUMENTS. THE DRAWING IS TO BE USED IN CONJUNCTION WITH RELEVANT CONTRACT DOCUMENTS.

AKJ ARCHITECTURAL SERVICES
 48 St Lawrence Road, Chislehurst, Kent DA7 1JH
 Tel: 0181 606 1111 Fax: 0181 606 1112
 Email: info@akjarchitectural.com

Project: 131 WHEATFIELD ROAD
 Date: 28/01/2020
 Scale: 1:100