




As Existing Motor Bike and Bicycle Shelter

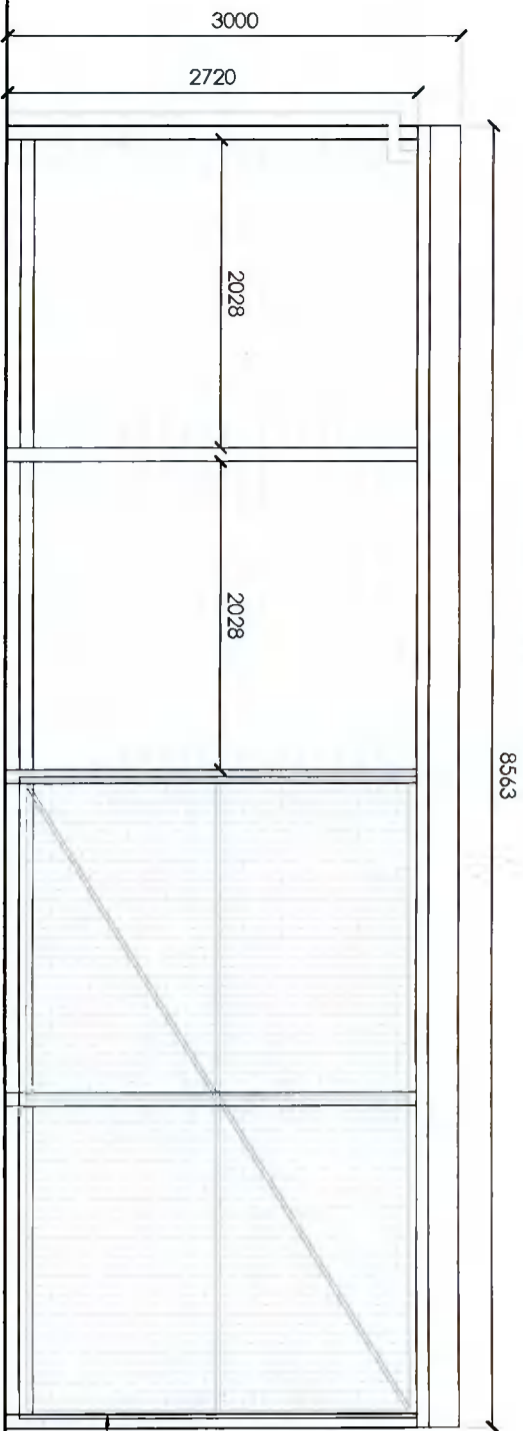

Elevation

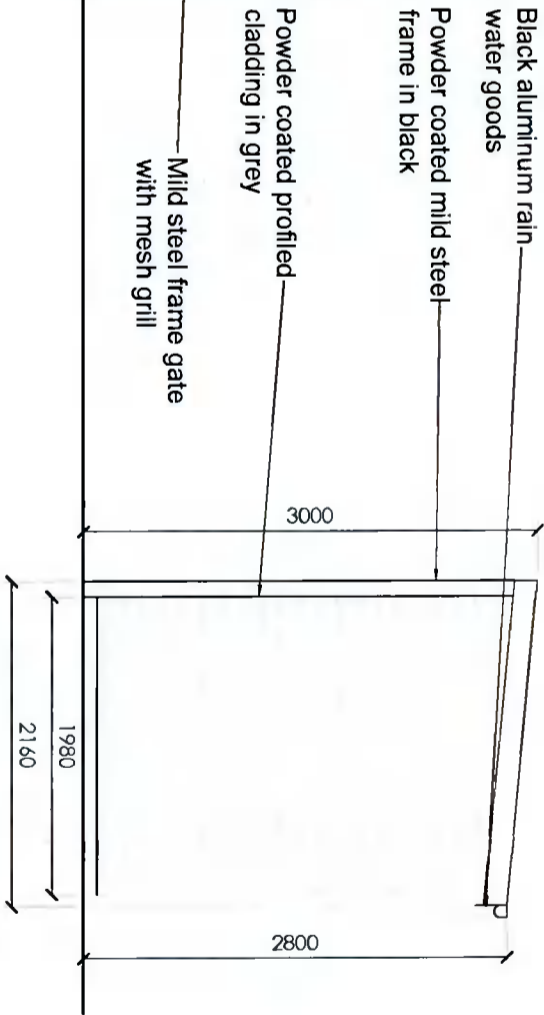


Side Elevation

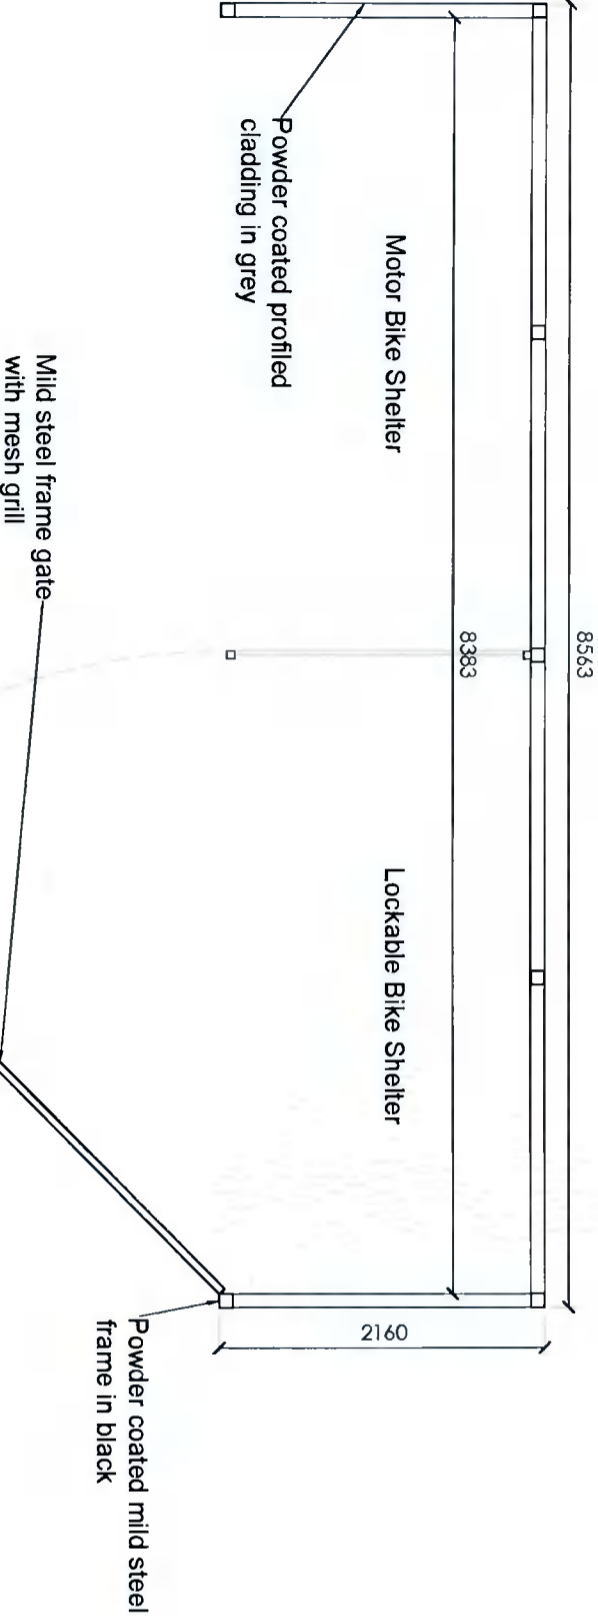


Plan

As Existing Smoking Shelter

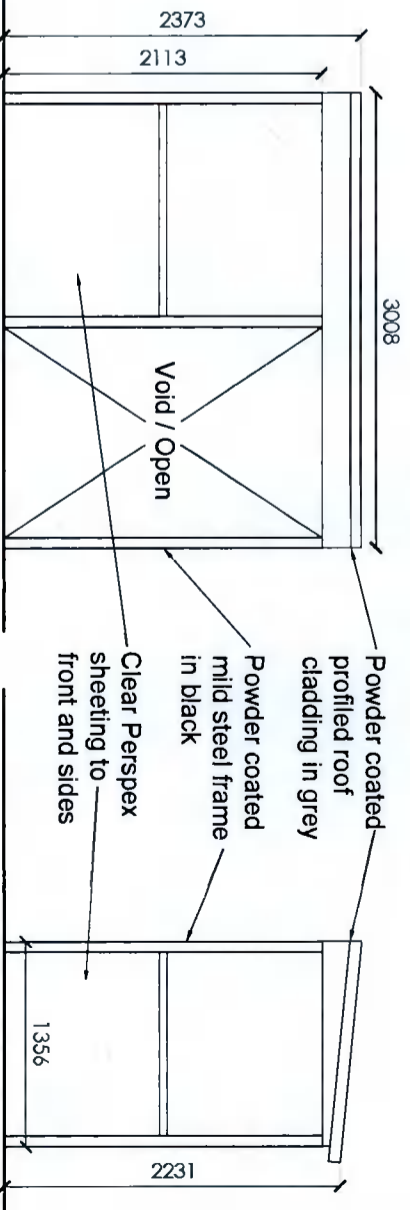

Elevation

Side Elevation

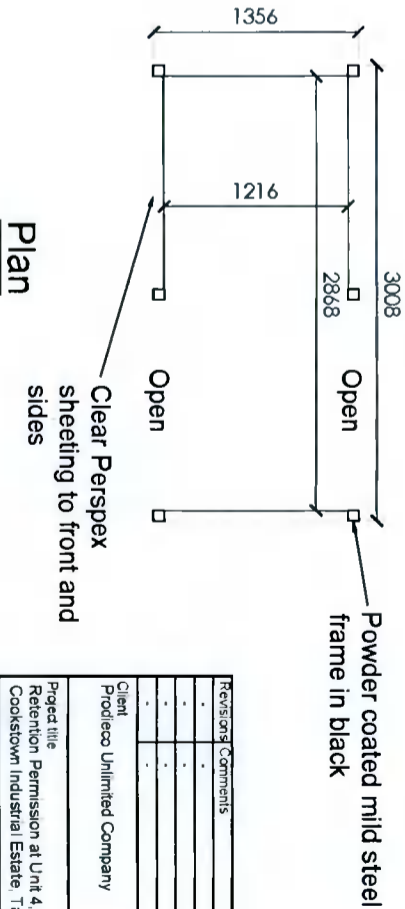

Plan

Revisions/Comments	Dates


Client	Produceo Unlimited Company	Date	09/11/2021
Project title	Retention Permission at Unit 4, Second Ave., Cookstown Industrial Estate, T1 a1 a1 ght, Dublin 24	Drawn	DNC
Drawing title	As Existing Bicycle & Smoking Shelter	Approved	CSK
Stage	Planning	Job No.	11852
		Dwg No.	11852-RN-008

DOYLE MORRIS GROUP
 UNIT 7, BLOCK B, LEOPARDSTOWN OFFICE PARK
 BURTON HALL AVENUE, SANDYFORD BUSINESS PARK
 DUBLIN 18, D18 E6T3, IRELAND
 Tel: +353 1 5946290 E: info@doylemorriscorp.com www.doylemorriscorp.com




SECTION A-A

SCALE 1:150

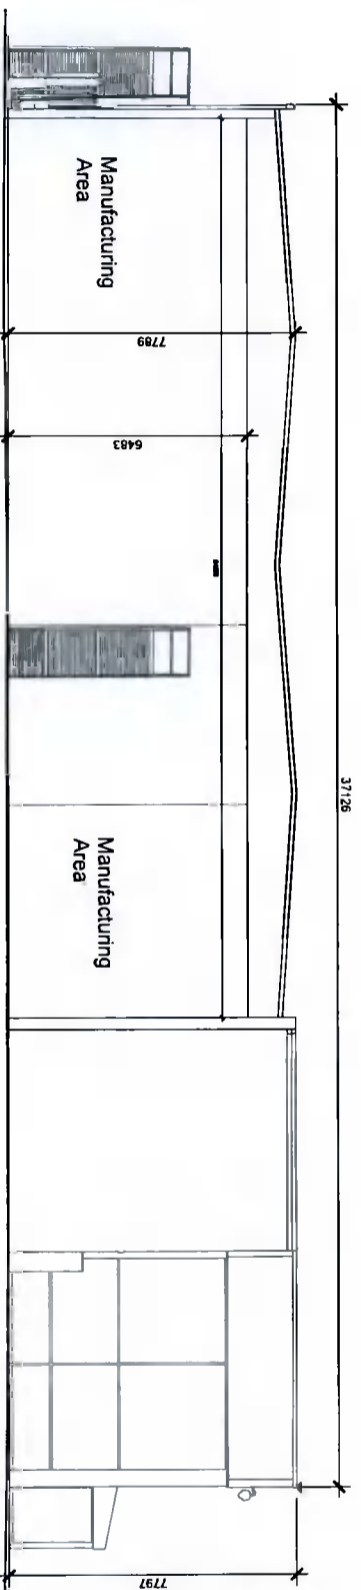

SECTION B-B

SCALE 1:100

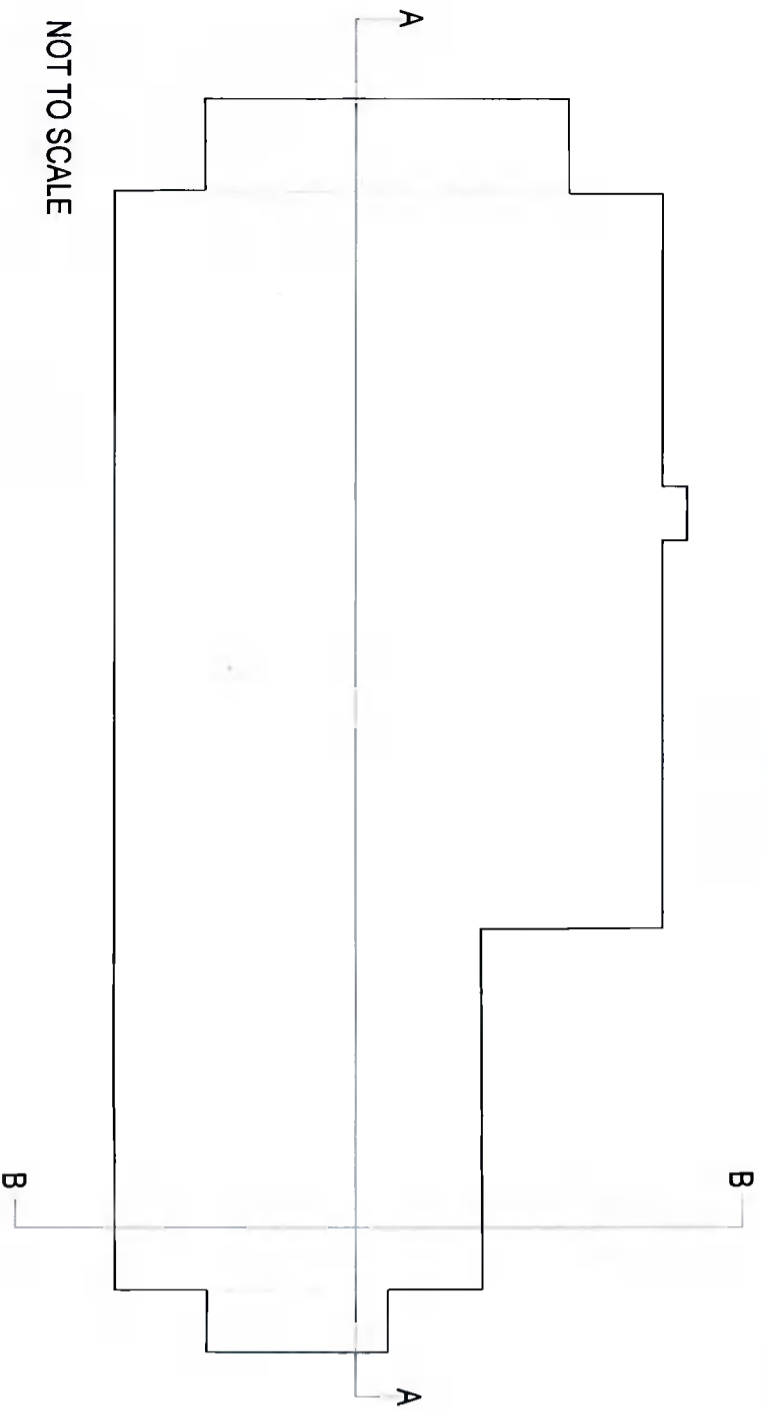

NOT TO SCALE



Revisions/Comments	Date
-	-
-	-
-	-
-	-
-	-
-	-
-	-
-	-
-	-

Client	Prodleco Unlimited Company	Drawn	FANNA
Date	09/11/2021	Approved	CSR
Project title	Retention Permission at Unit 4, Second Ave., Cookstown Industrial Estate, Talaght, Dublin 24.	Scale	A4 Show@A1
Drawing title	Existing and Proposed Sections A-A and B-B	Job No.	11052
Stage	Planning	Dwg No.	11052-PLN-009

DOYLE MORRIS GROUP
 UNIT 7, BLOCK B, LEOPARDSTOWN OFFICE PARK,
 BURTON HALL AVENUE, SANDYFORD BUSINESS PARK,
 DUBLIN 18, D18 E6T3, IRELAND.
 Tel: +353 1 5546290 E: info@doylemorriscgroup.com www.doylemorriscgroup.com