


EXISTING LEFT FRONT WAREHOUSE ENTRANCE WALL ELEVATION
SCALE 1:100


KEY

FOR DETAILS OF ALL PROPOSED SIGNAGE PLEASE REFER TO THE SIGNAGE DOCUMENT ENCLOSED

- (x) INDICATES SIGNAGE TO BE MAINTAINED FROM PLANNING APPLICATION SD21A/0258
- (x) INDICATES SIGNAGE TO BE WITHDRAWN FROM PLANNING APPLICATION SD21A/0258

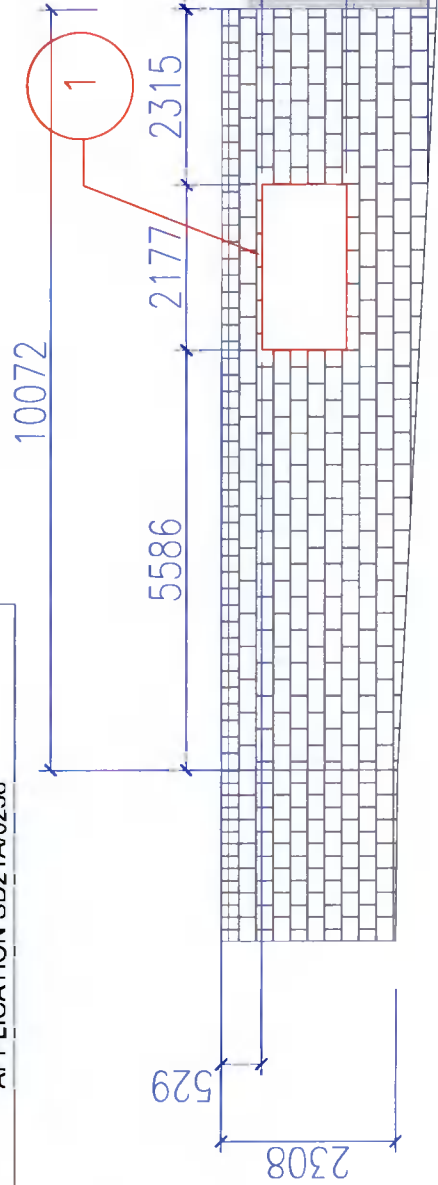

PROPOSED LEFT FRONT WAREHOUSE ENTRANCE WALL ELEVATION
SCALE 1:100

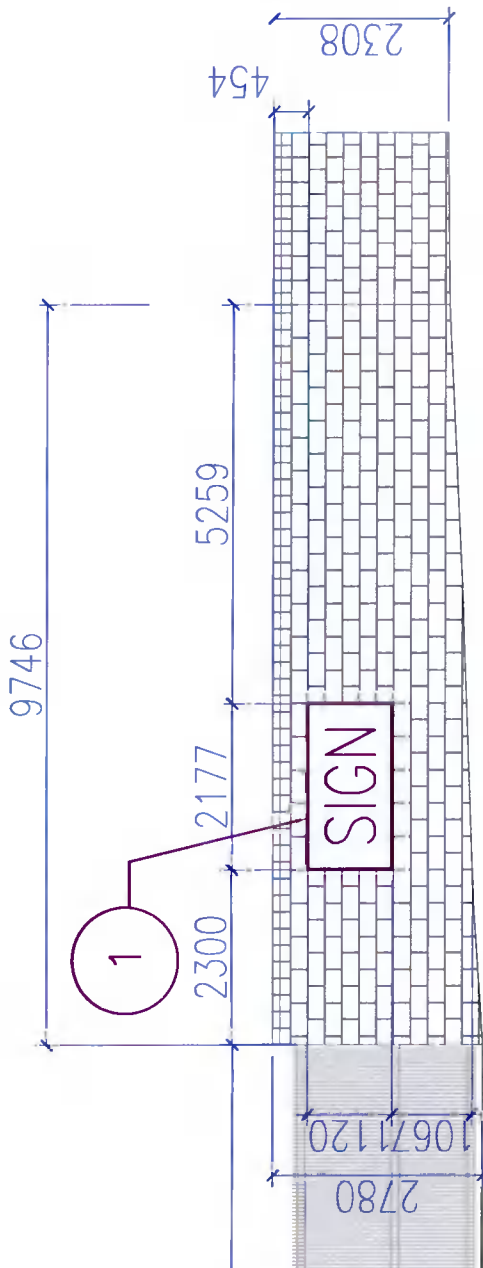

PROPOSED RIGHT FRONT WAREHOUSE ENTRANCE WALL ELEVATION
SCALE 1:100

06 | ELEVATIONS
300-003 | 1:100

DISCLAIMER: TODD ARCHITECTS CONFIRM THAT RECIPIENTS CAN ONLY RELY ON APPROVED CONTROLLED DOCUMENT FORMATS IN CONSTRUCTION PROJECTS. CONTROLLED DOCUMENT FORMATS INCLUDE ORIGINAL, HARD COPY DRAWINGS ISSUED BY TODD ARCHITECTS, OR UNPRINTED PDF/DWF IMAGES OF DRAWINGS RECEIVED FROM TODD ARCHITECTS. TODD ARCHITECTS CANNOT ENSURE THE ACCURACY OF DRAWINGS, USED IN AN UNCONTROLLED DOCUMENT FORMAT WHICH MAY BE ALTERED OR MISINTERPRETED AS A RESULT OF HUMAN ERROR OR THE PART OF THE RECIPIENT, OR AS A RESULT OF THE INCOMPATIBILITY OF COMPUTER SYSTEMS WHEN OPENING OR PRINTING COMPUTER AIDED DRAWINGS. UNCONTROLLED DOCUMENT FORMATS INCLUDE: COMPUTER AIDED DESIGN FILES, PRINTS WHICH HAVE BEEN CREATED BY THE RECIPIENT FROM NON-CONTROLLED FILE FORMATS, PHOTOCOPIES OF ORIGINAL HARD COPY DRAWINGS FROM TODD ARCHITECTS, DRAFT DRAWINGS SUPPLIED BY TODD ARCHITECTS FOR INFORMATION PURPOSES ONLY. TODD ARCHITECTS ACCEPT NO RESPONSIBILITY FOR ANY LOSS OR DAMAGE ARISING AS A RESULT OF RELIANCE BY THE RECIPIENT OR ANY THIRD PARTY ON UNCONTROLLED DOCUMENT FORMATS. RELIANCE UPON WHICH WILL BE ENTIRELY AT THE RISK OF THE RECIPIENT.

CONTRACTORS ARE RESPONSIBLE FOR THE VERIFICATION OF ALL DIMENSIONS ON SITE AND THE ARCHITECT IS TO BE INFORMED OF ANY DISCREPANCY. DO NOT SCALE FROM THIS DRAWING. USE FIGURED DIMENSIONS ONLY.

Status:	PLANNING - ADDITIONAL INFORMATION
Date:	22/11/2021
Chk'd by:	SM PL
Scale:	1:100 A3
Project No:	21053 SIG
Originator:	TODD
Rev no:	0 13.09.21 PLANNING SM PL 1 22.11.21 PLANNING - ADDITIONAL INFORMATION SM PL
Date:	
Amendment:	
Drwn by:	
Chkd by:	

TODD ARCHITECTS THE OLD BARRACKS, 4A, LAND LANE, HAGAN'S COURT, DUBLIN 2, D02T997. T +353 (1) 6620 500 E INFO@TODDARCH.IE		TODD	
Client: SIG TRADING LIMITED		Project Name: SIG SIGNAGE APPLICATION	
Drawing Title: FRONT WALL WAREHOUSE ENTRANCE ELEVATIONS		Level: ZZ	
Type: DR		Discipline: A	
Number: 300		Revision: 03	
Class: ZZ		Number: 01	