


SECTION A-A
SCALE 1:25

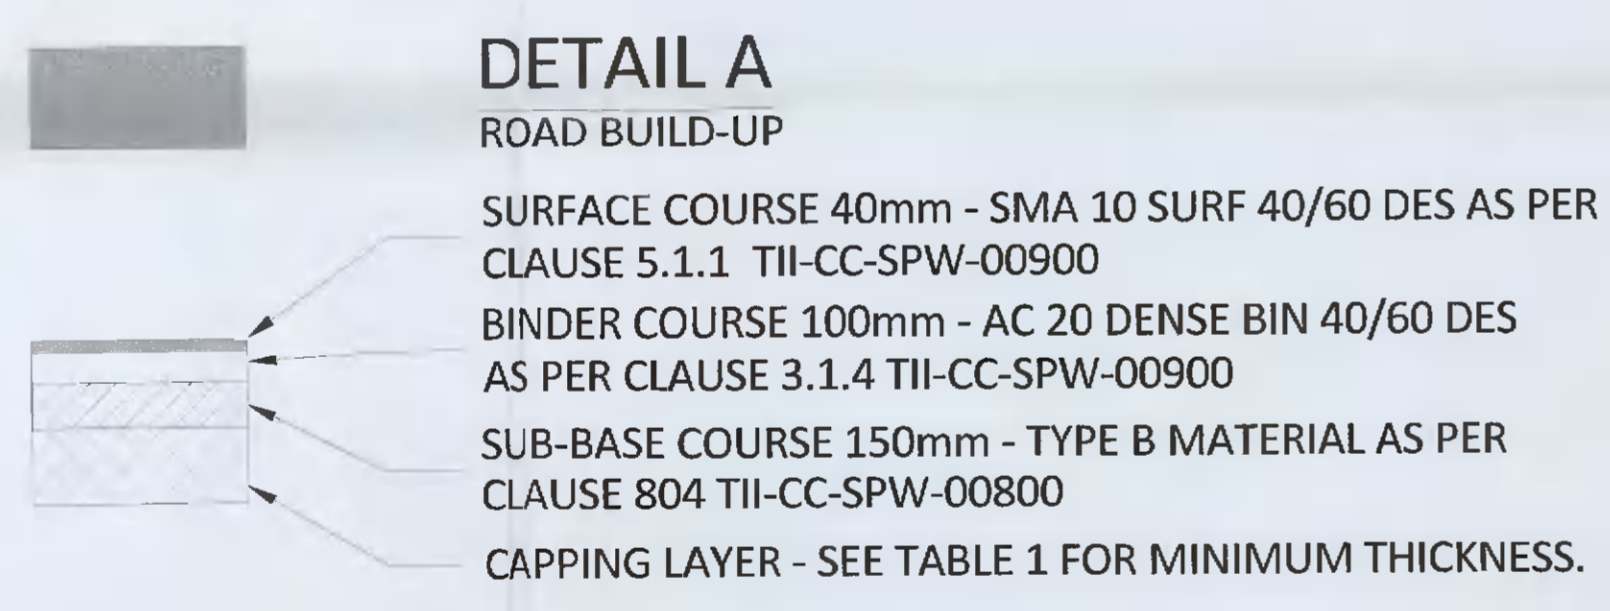

NOTE:
THE DETAILS OF ROAD BUILD UPS ARE IN ACCORDANCE WITH SOUTH DUBLIN COUNTY COUNCIL TAKING IN CHARGE POLICY - APPENDIX 6 - ROADS MINIMUM STANDARDS

PLANNING DRAWING.
NOT FOR CONSTRUCTION.
ALL LEVELS GIVEN ARE RELATIVE TO ORDNANCE DATUM.
THIS DRAWING HAS BEEN ISSUED FOR INFORMATION PURPOSES ONLY AND MUST NOT BE USED FOR CONSTRUCTION UNDER ANY CIRCUMSTANCES

TABLE 1: CAPPING LAYER DEPTH
THE MINIMUM REQUIRED THICKNESS OF NON-FROST SUSCEPTIBLE CAPPING MATERIAL IS SHOWN HEREUNDER:

CBR SUBGRADE (%)	<2.5	2.5	3	4	5-15	>15
THICKNESS OF CAPPING LAYER (mm)		600	350	300	250	150
SPECIALIST GEOTECHNICAL ADVISE REQUIRED						

CBR TESTS SHALL BE CARRIED OUT AT A RATE OF ONE TEST PER 100 METERS OF ROAD OR WHERE THE SOIL TYPE CHANGES.

NOTES:

- DO NOT SCALE FROM THIS DRAWING USE STATED DIMENSIONS ONLY. IF IN DOUBT CONSULT THE ENGINEER.
- ALL ROAD WORKS SHALL COMPLY WITH THE ENGINEERS SPECIFICATION AND THE TRANSPORT INFRASTRUCTURE IRELAND SPECIFICATION FOR ROAD WORKS.
- TRAFFIC MANAGEMENT SHALL AT A MINIMUM COMPLY WITH TRAFFIC SIGNS MANUAL AND THE REQUIREMENTS OF THE RELEVANT LOCAL AUTHORITY, AND BE IN ACCORDANCE WITH THE CONTRACT.
- THIS DRAWING SHALL BE READ IN CONJUNCTION WITH THE SPECIFICATION.
- FOR ROAD LEVELS REFER TO DRAWING B889-OCSC-XX-XX-DR-C-0130.
- ALL EXCAVATIONS BELOW THE ROAD SHOULD BE BACK FILLED WITH CLASS 6F MATERIAL COMPACTED IN ACCORDANCE WITH TABLE 6.4 OF 600 SERIES OF THE SPECIFICATION FOR ROAD WORKS (TII).
- GEOTEXTILE TO BE ADDED IF REQUIRED UPON INSPECTION BY ENGINEER.




CROSS SECTIONS LOCATION
SCALE 1:750

ORDNANCE SURVEY OF IRELAND LICENCE NO. EN000821 © GOVERNMENT OF IRELAND

- FOR SETTING OUT REFER TO ARCHITECT'S DRAWINGS.
- THIS DRAWING TO BE READ IN CONJUNCTION WITH ALL OTHER ARCHITECTURAL AND ENGINEERING DRAWINGS AND ALL OTHER RELEVANT DRAWINGS AND SPECIFICATIONS.
- DO NOT SCALE THIS DRAWING. USE FIGURED DIMENSIONS ONLY.
- NO PART OF THIS DOCUMENT MAY BE REPRODUCED OR TRANSMITTED IN ANY FORM OR STORED IN ANY RETRIEVAL SYSTEM OF ANY NATURE WITHOUT THE WRITTEN PERMISSION OF O'CONNOR SUTTON CROININ AS COPYRIGHT HOLDER EXCEPT AS AGREED FOR USE ON THE PROJECT FOR WHICH THE DOCUMENT WAS ORIGINALLY ISSUED.

Rev No.	Date	Revision Note	Drn by	Chkd by	Rev No.	Date	Revision Note	Drn by	Chkd by
PD1	23.09.21	SUITABLE FOR REVIEW	JT	PR					
PD2	03.11.21	SUITABLE FOR REVIEW	JT	PR					
CO1	25.11.21	STAGE COMPLETE-SUITABLE FOR PLANNING	JT	PR					

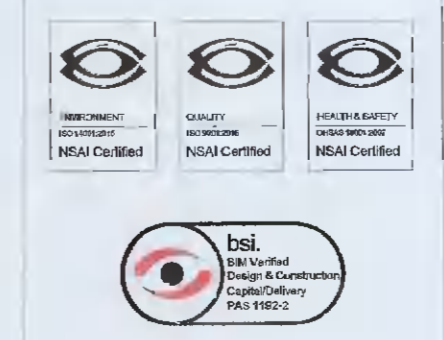

Head Office,
9 Prussia Street,
Dublin 7,
D07 K157

TEL +353 (0)1 8682000
e: contactus@ocsc.ie
w: www.ocsc.ie

Dublin | London | Belfast | Galway | Cork



Client: **HIBERNIA REIT**
Project: **KATHARINE TYNAN HOUSE**

Title: **CROSS SECTION AND BUILD UPS**

Code	Originator	Zone	Level	Type	Role	Number	Status	Revision
H657	OCSC	XX	XX	DR	C	-0700	A1	C01

Date: 23.09.21 Scale: 1:25 @ A1 Drn by: JT Chkd by: PR Aprvd by: JC