


© This drawing is copyright.
 1 Do not scale this drawing.
 2 Errors and omissions to be immediately notified to Architect.
 3 All dimensions to be checked on site.
 4 To be read in conjunction with Engineers drawings.

NORTH

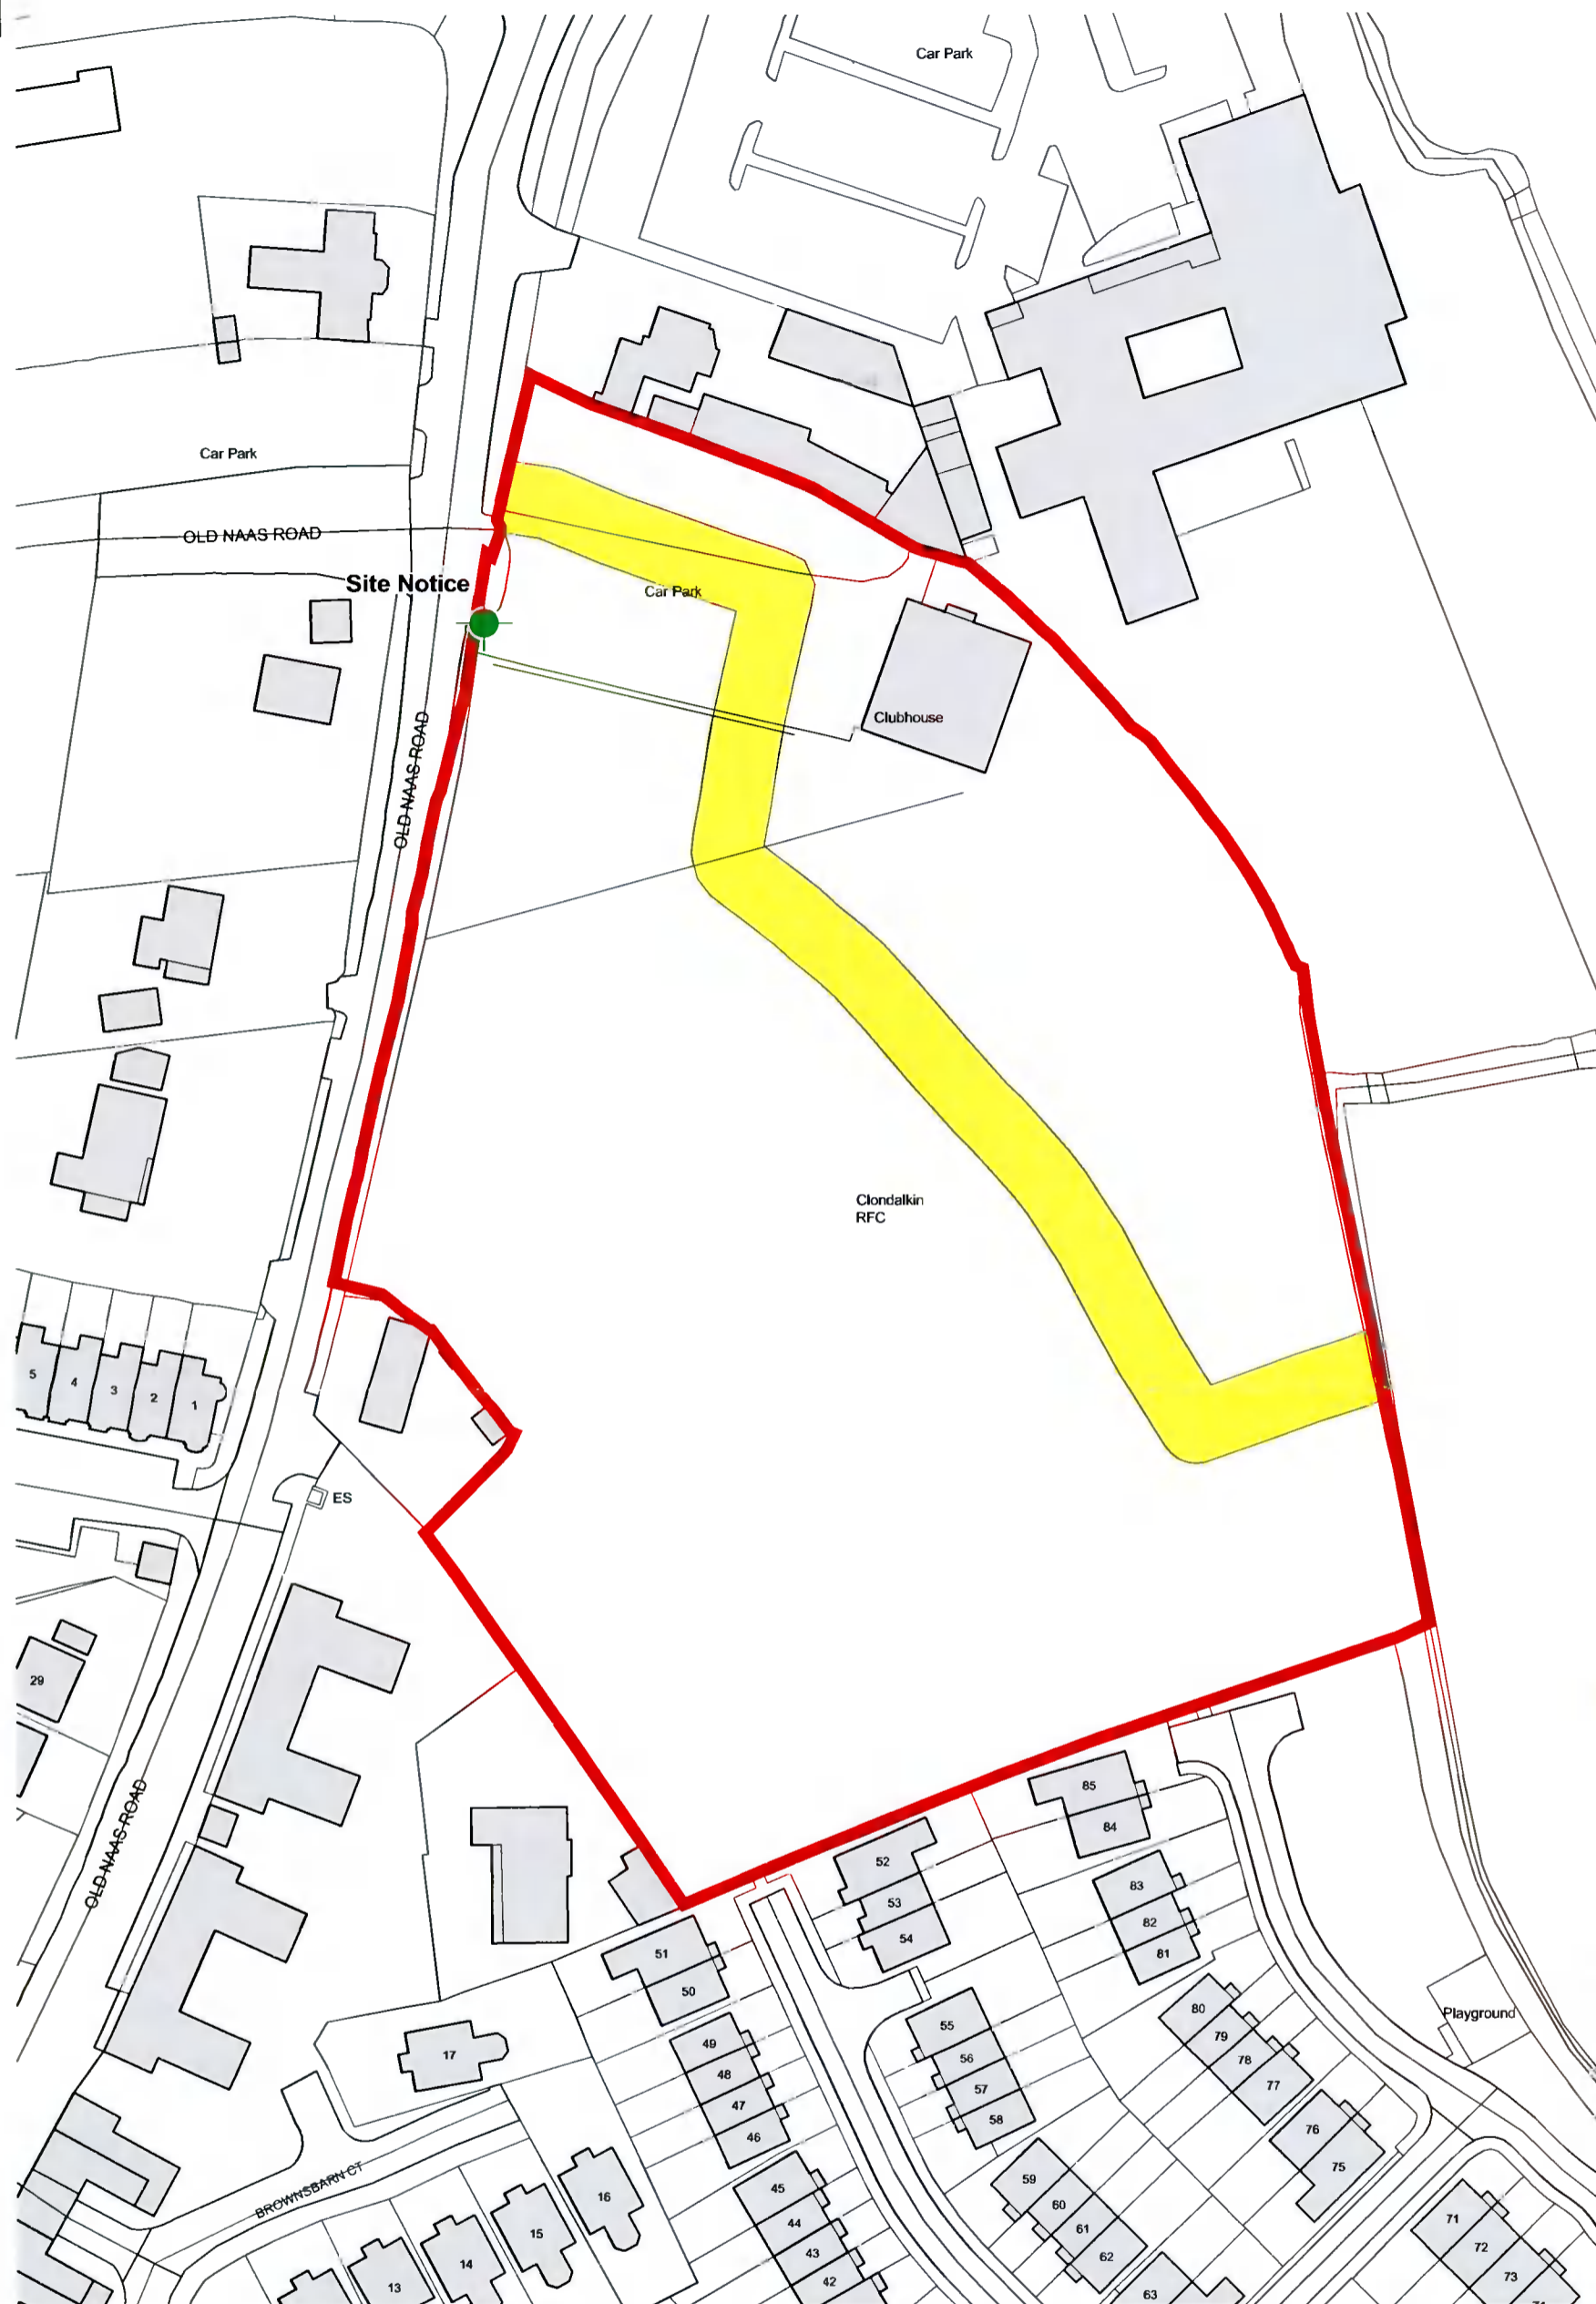

© Ordnance Survey Ireland and Government of Ireland
 Licence No. AR008821



- LEGEND:
- PLANNING APPLICATION RED LINE
 - EXISTING WATERMAIN WAYLEAVE
 - SITE NOTICE

revisions	date	description
		Site Location Plan
drawing no		2112 P 1000
scale		1:1000A3
date		10-May-2021
client		Greenwalk Development Ltd.
job		Proposed Residential Development at Gordon Park
issue		Planning
architect		CONROY CROWE KELLY ARCHITECTS 65 MERRION SQUARE DUBLIN 2
phone		66139901 FAX 6765715
e-mail		info@ckk.ie

Description:
 Historic 6" Latest Edition

Publisher / Source:
 Ordnance Survey Ireland (OSi)

Data Source / Reference:
 KE011
 Revision Date =
 Survey Date = 31-Dec-1940
 Levelled Date = 31-Dec-1942

KE015
 Revision Date =
 Survey Date =
 Levelled Date = 31-Dec-1911

DN017
 Revision Date =
 Survey Date = 31-Dec-1937
 Levelled Date = 31-Dec-1940

DN021
 Revision Date =
 Survey Date = 31-Dec-1938
 Levelled Date = 31-Dec-1941

File Format:
 Tagged Image File Format (TIFF)

File Name:
 R_50191389_1.tif
 Clip Extent / Area of Interest (AOI):

LLX,LLY=
 702862.5723,725327.9658
 LRX,LRX=
 708056.5723,725327.9658
 ULX,ULY=
 702862.5723,732337.9658
 URX,URY=
 708056.5723,732337.9658

Projection / Spatial Reference:
 IRENET95_Irish_Transverse_Mercator

Centre Point Coordinates:
 X,Y =
 705459.5723,728832.9658

Data Extraction Date:
 10-May-2021

Product Version:
 1.3