


LONGITUDINAL DRAINAGE SECTION - F17 - F6  
SCALE: 1:250 H, 1:50 V

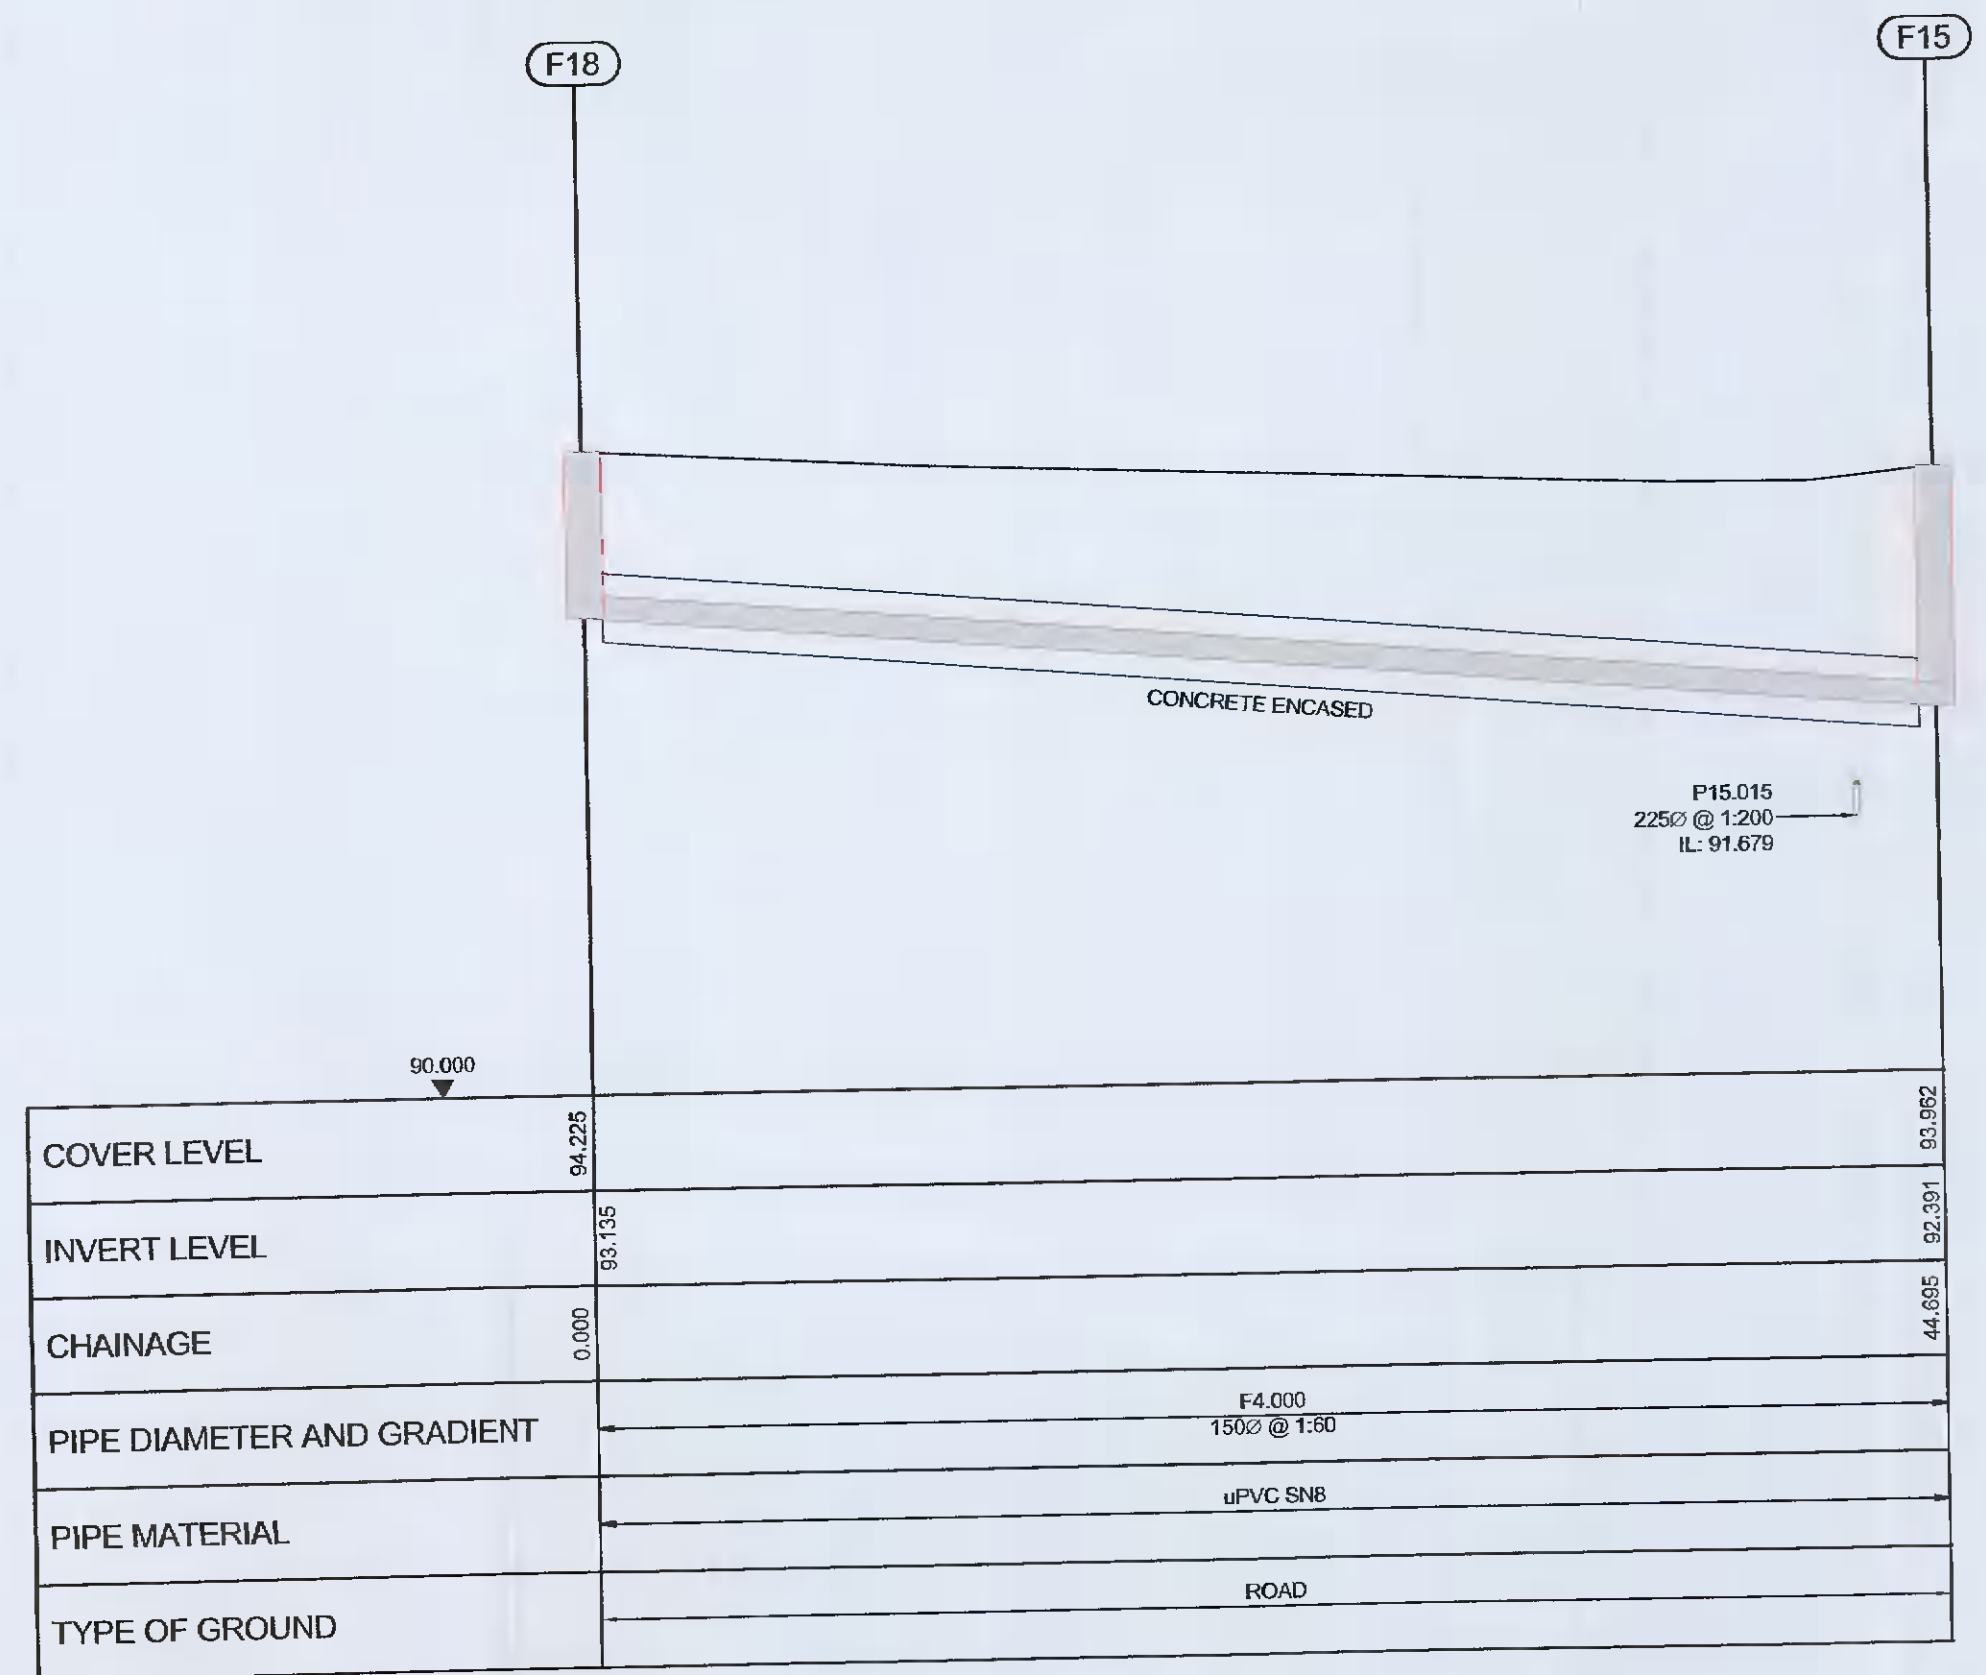

LONGITUDINAL DRAINAGE SECTION - F18 - F15  
SCALE: 1:250 H, 1:50 V

NOTES:  
1. FOR DETAILS OF MANHOLES REFER TO IRISH WATER CODE OF PRACTICE FOR WASTEWATER INFRASTRUCTURE.

C01	AP	ISSUED FOR PLANNING	18.11.2021
REV	STAT	DESCRIPTION	DATE
DRAWING STATUS: ISSUED FOR PLANNING			
CHECKED BY: RON	REVIEWED BY: JM	APPROVED BY: JM	
NO PART OF THIS DOCUMENT MAY BE REPRODUCED OR TRANSMITTED IN ANY FORM OR STORED IN ANY RETRIEVAL SYSTEM OF ANY NATURE WITHOUT THE WRITTEN PERMISSION OF THE CONSULTING ENGINEER AS COPYRIGHT HOLDER EXCEPT AS AGREED FOR USE ON THE PROJECT FOR WHICH THE DOCUMENT WAS ORIGINALLY ISSUED.			
<b>TJ O'CONNOR &amp; ASSOCIATES</b>		<b>CONSULTING ENGINEERS</b>	
CORRIG HOUSE, CORRIG ROAD, SANDYFORD, DUBLIN 18. Tel: 01-295 2321 Fax: 01-295 4541 Email: tjoc@tjoc.ie Web: www.tjoc.ie			
PROJECT:	PROPOSED RESIDENTIAL DEVELOPMENT AT GORDON PARK		
CLIENT:	GREENWALK DEVELOPMENT LTD.		
DRAWING TITLE:	PROPOSED FOUL SEWER LONGITUDINAL SECTIONS - SHEET 2		
SCALE:	1:250 H, 1:50V	(A1)	
PROJECT - ORIGINATOR - VOLUME - LOCATION - EYE - SCALE - NUMBER	21003-TJOC-ZZ-ZZ-DR-C-0058	REV:	C01