




LONGITUDINAL DRAINAGE SECTION - S11 - OUTFALL
SCALE: 1:250 H, 1:50 V

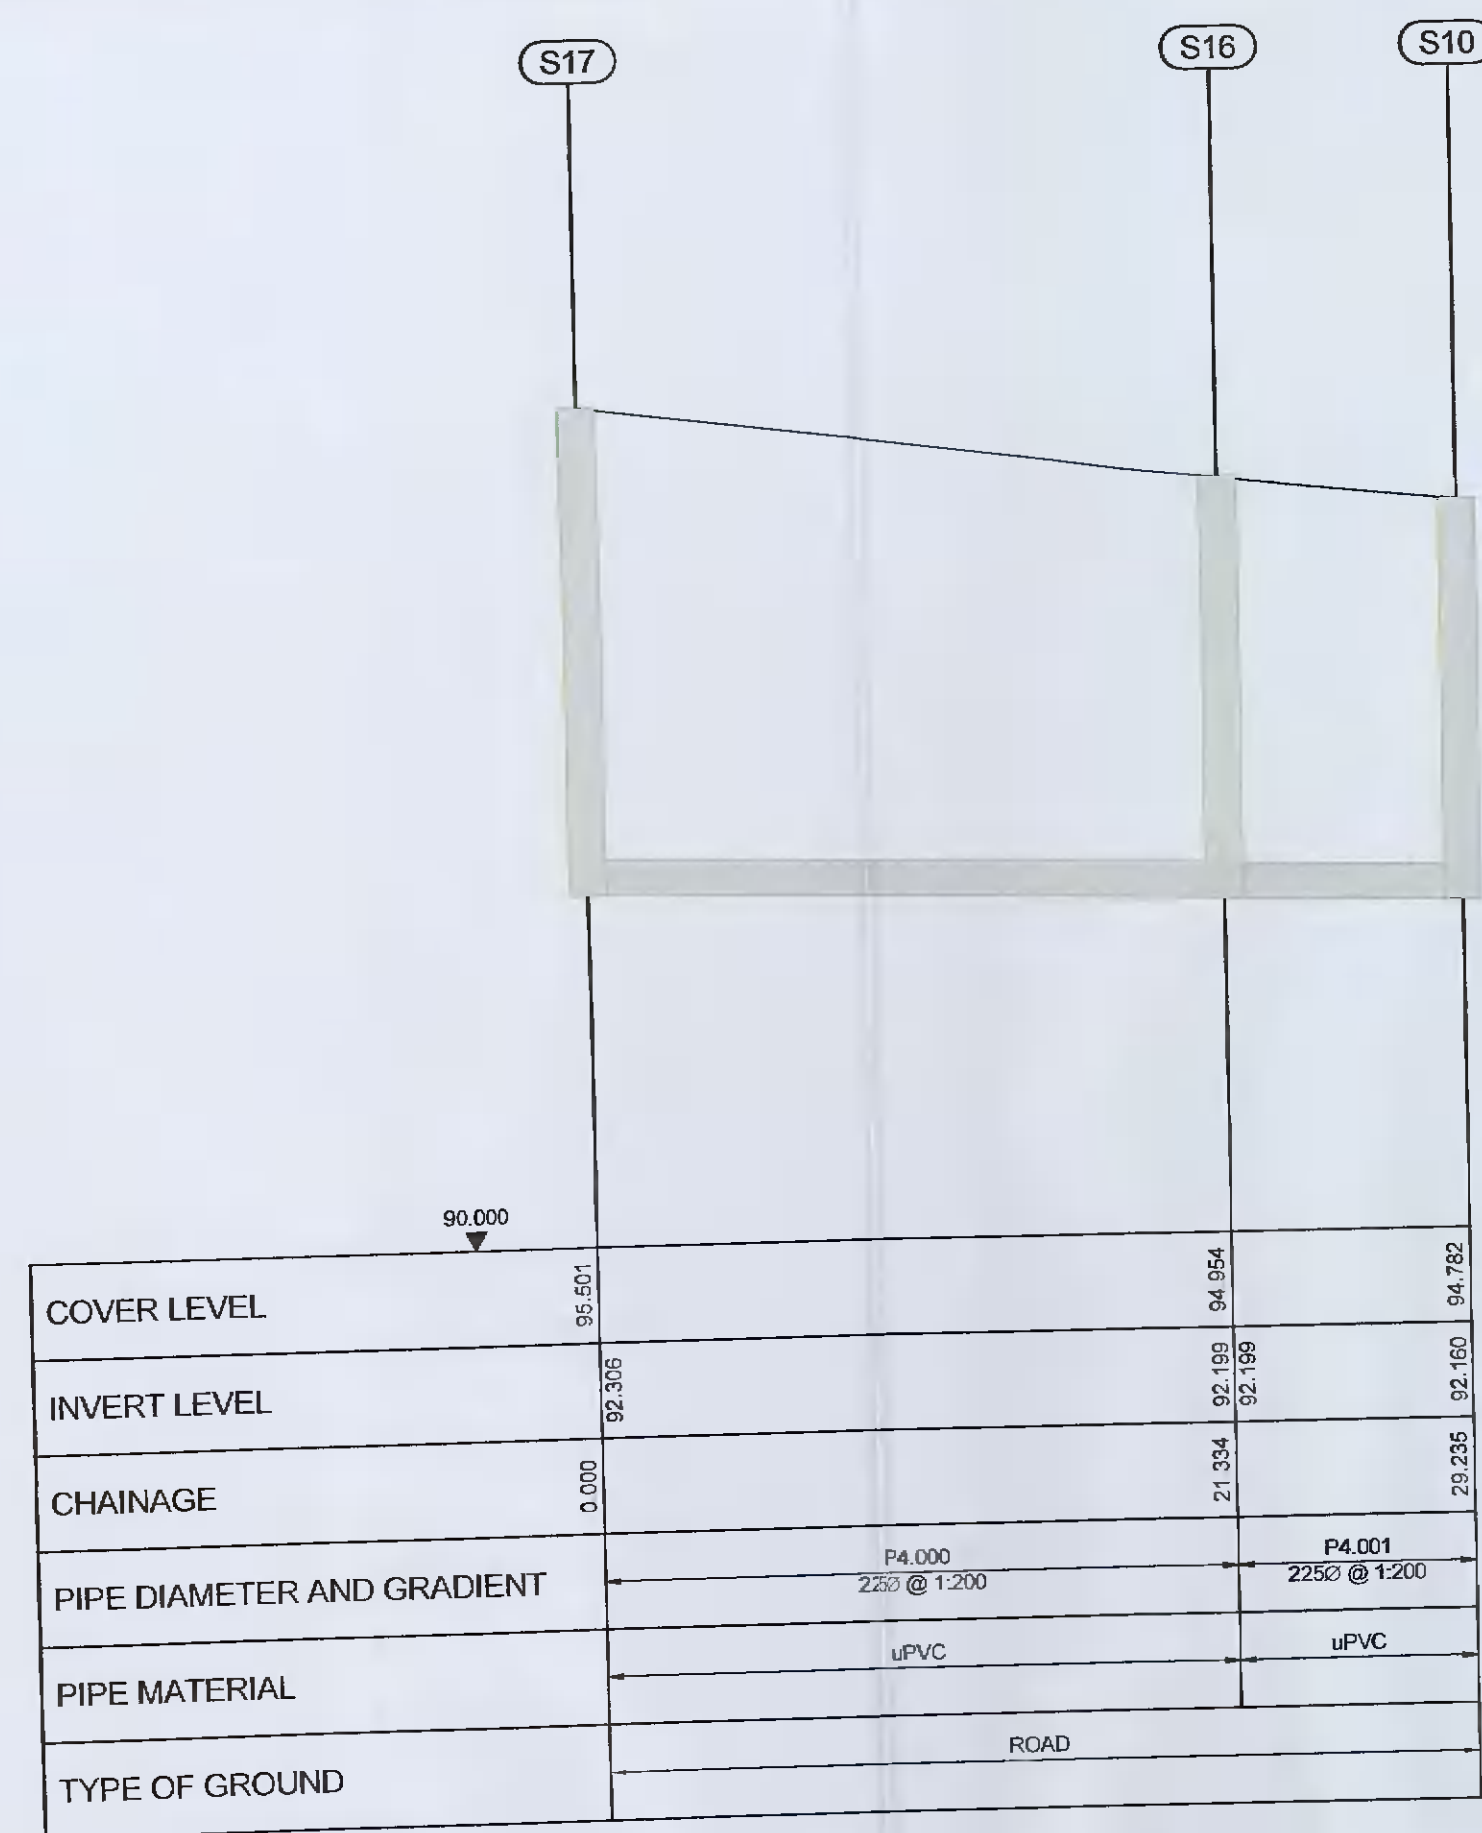

LONGITUDINAL DRAINAGE SECTION - S17 - S10
SCALE: 1:250 H, 1:50 V

C01	AP	ISSUED FOR PLANNING	18.11.2021
REV	STAT	DESCRIPTION	DATE
DRAWING STATUS			
ISSUED FOR PLANNING			
CHECKED BY:	REVIEWED BY:	APPROVED BY:	
RON	JM	JM	
NO PART OF THIS DOCUMENT MAY BE REPRODUCED OR TRANSMITTED IN ANY FORM OR STORED IN ANY RETRIEVAL SYSTEM OF ANY NATURE WITHOUT THE WRITTEN PERMISSION OF THE CONSULTING ENGINEER AS COPYRIGHT HOLDER EXCEPT AS AGREED FOR USE ON THE PROJECT FOR WHICH THE DOCUMENT WAS ORIGINALLY ISSUED.			
TJ O'CONNOR & ASSOCIATES		CONSULTING ENGINEERS	
CORRIG HOUSE, CORRIG ROAD, SANDYFORD, DUBLIN 18. Tel: 01-295 2321 Fax: 01-295 4541 Email: tjoc@tjoc.ie Web: www.tjoc.ie			
PROJECT		PROPOSED RESIDENTIAL DEVELOPMENT AT GORDON PARK	
CLIENT:		GREENWALK DEVELOPMENT LTD.	
DRAWING TITLE:		PROPOSED SURFACE WATER LONGITUDINAL SECTIONS - SHEET 1	
SCALE:		(A1)	
PROJECT - ORIGINATOR - VOLUME - LOCATION - TYPE - ROLE - NUMBER			REV.
21003-TJOC-ZZ-ZZ-DR-C-0068			C01