

- © This drawing is copyright.
- 1 Do not scale this drawing.
 - 2 Errors and omissions to be immediately notified to Architect.
 - 3 All dimensions to be checked on site.
 - 4 To be read with relevant Engineering drawings.



Key Plan



Site Elevation E-E




Site Elevation F-F



Site Section G-G


This drawing to be read in conjunction with Cunnane Stratton Reynolds Landscape Architects' Drawings.

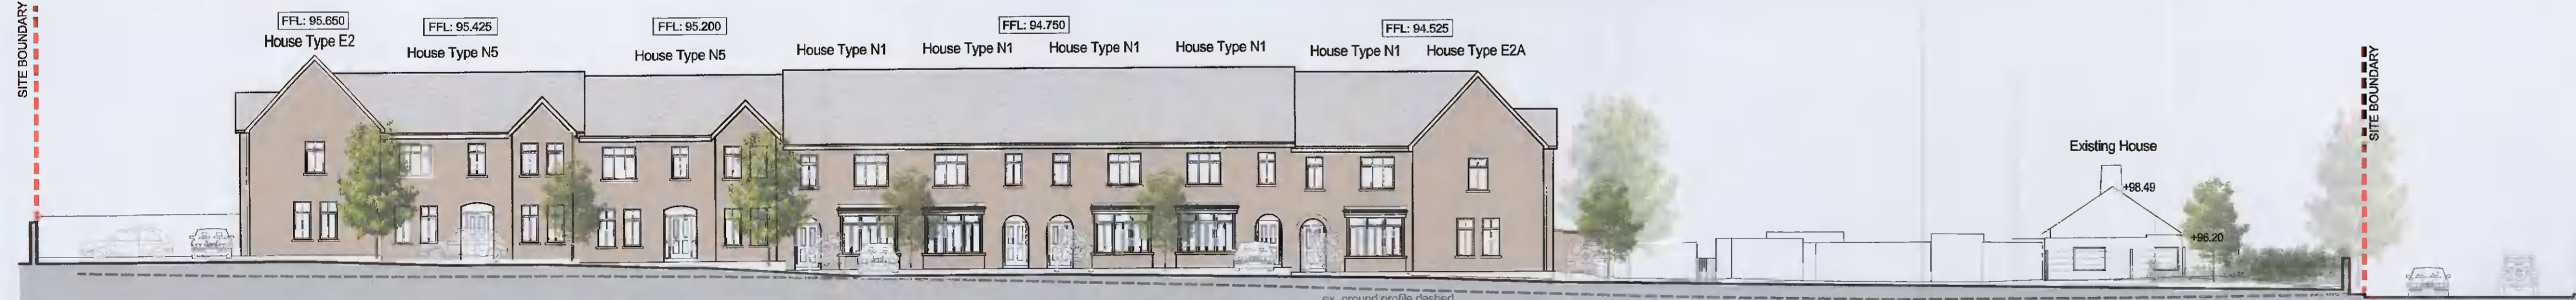

Site Elevation H-H



Site Section J-J

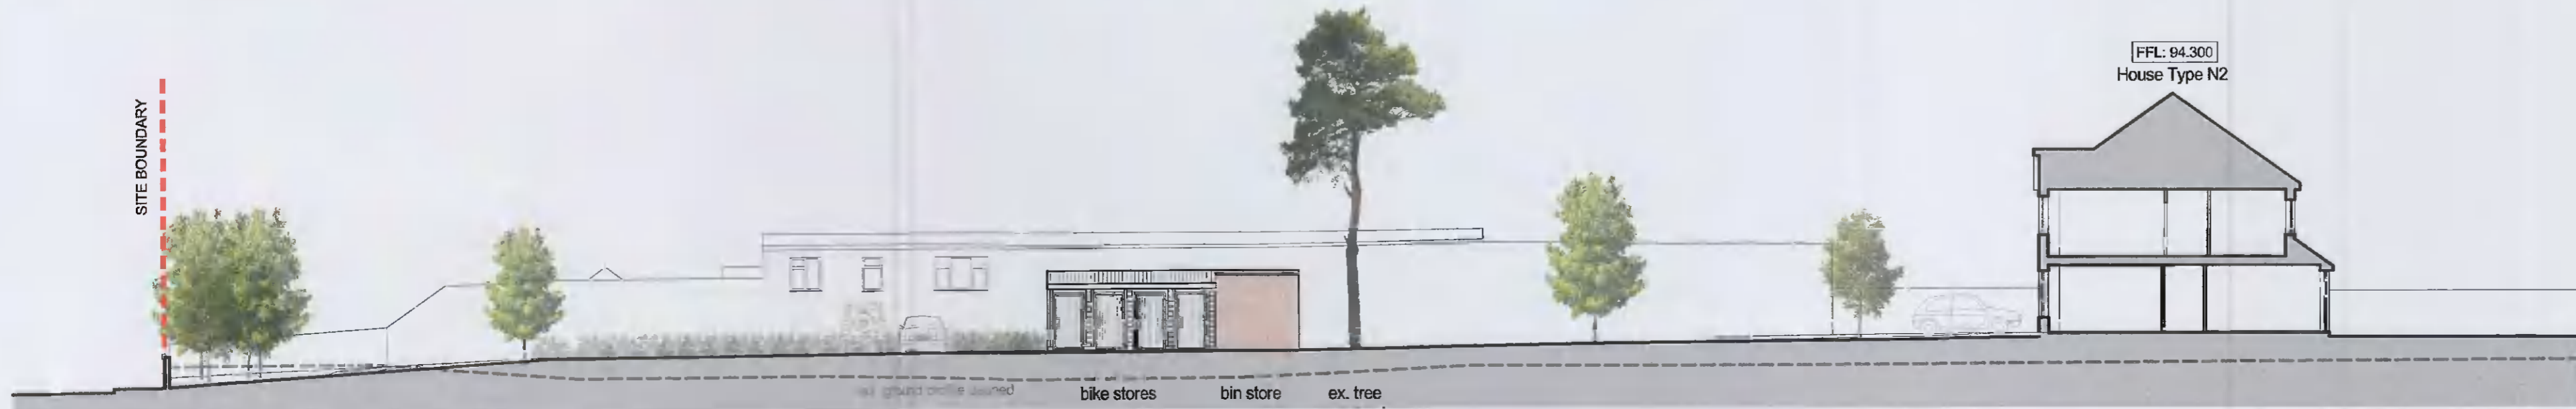

Site Section L-L

| revisions | date | ins |
|---|----------|-------------|
| description | | |
| Contiguous Elevations and Site Sections | | |
| Sheet 2 | | |
| job | scale | drawing no. |
| Proposed Residential Development at Gordon Park | 1:200 A1 | 2112 P 201 |
| client | date | revit |
| Greenwalk Development Ltd. | Sep'21 | |
| issue | drawn | |
| Planning | checked | |
| CONROY CROWE KELLY ARCHITECTS 65 MERRION SQUARE DUBLIN 2 PHONE 66139901 FAX 6765715 E-MAIL info@ckk.ie | | |