


- © This drawing is copyright.
- 1 Do not scale this drawing.
- 2 Errors and omissions to be immediately notified.
- 3 All dimensions to be checked on site.
- 4 To be read with relevant Engineers drawings.

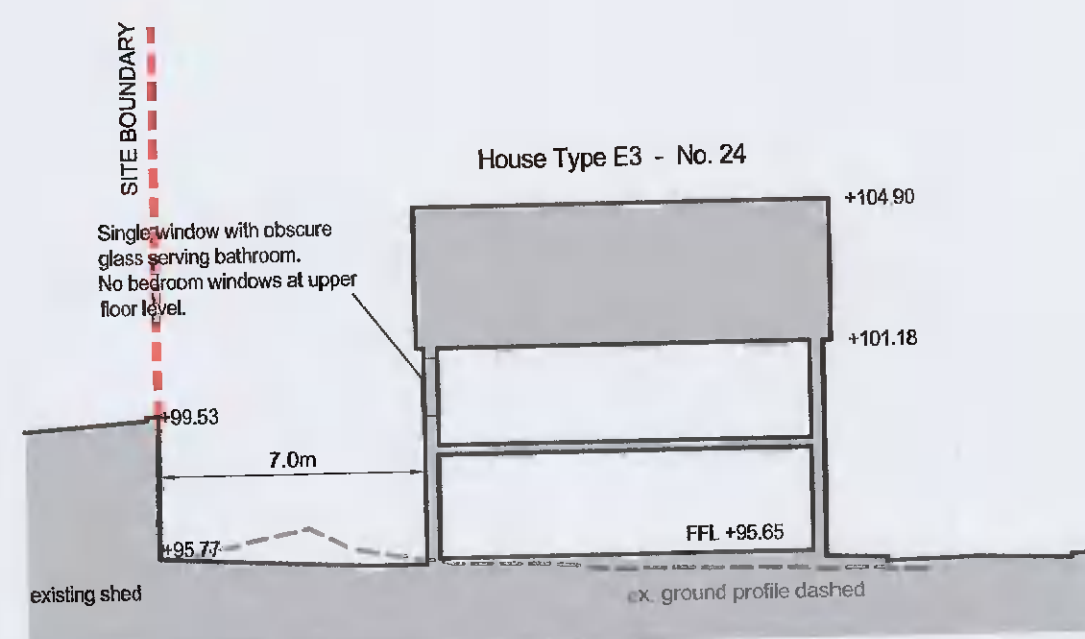

Site Section 1-1




Site Section 2-2


This drawing to be read in conjunction with  
Cunnane Stratton Reynolds Landscape Architects' Drawings.




Key Plan

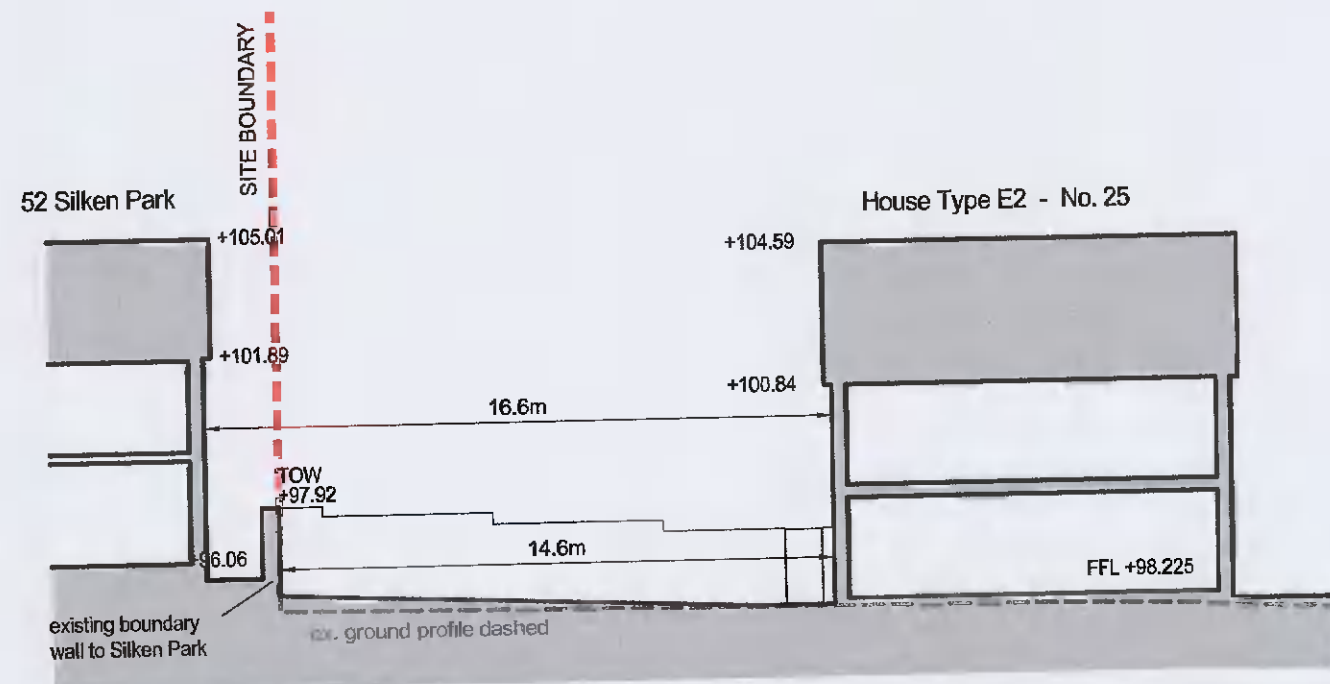

Site Section 3-3

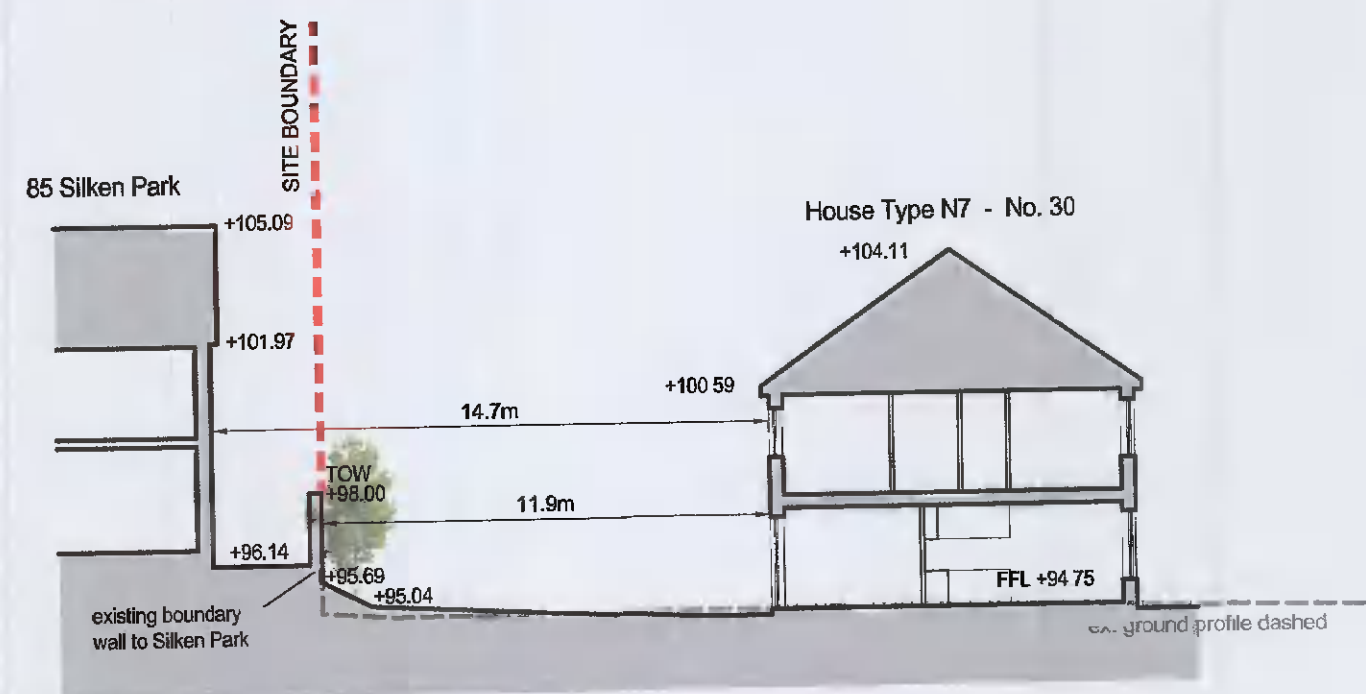

Site Section 4-4

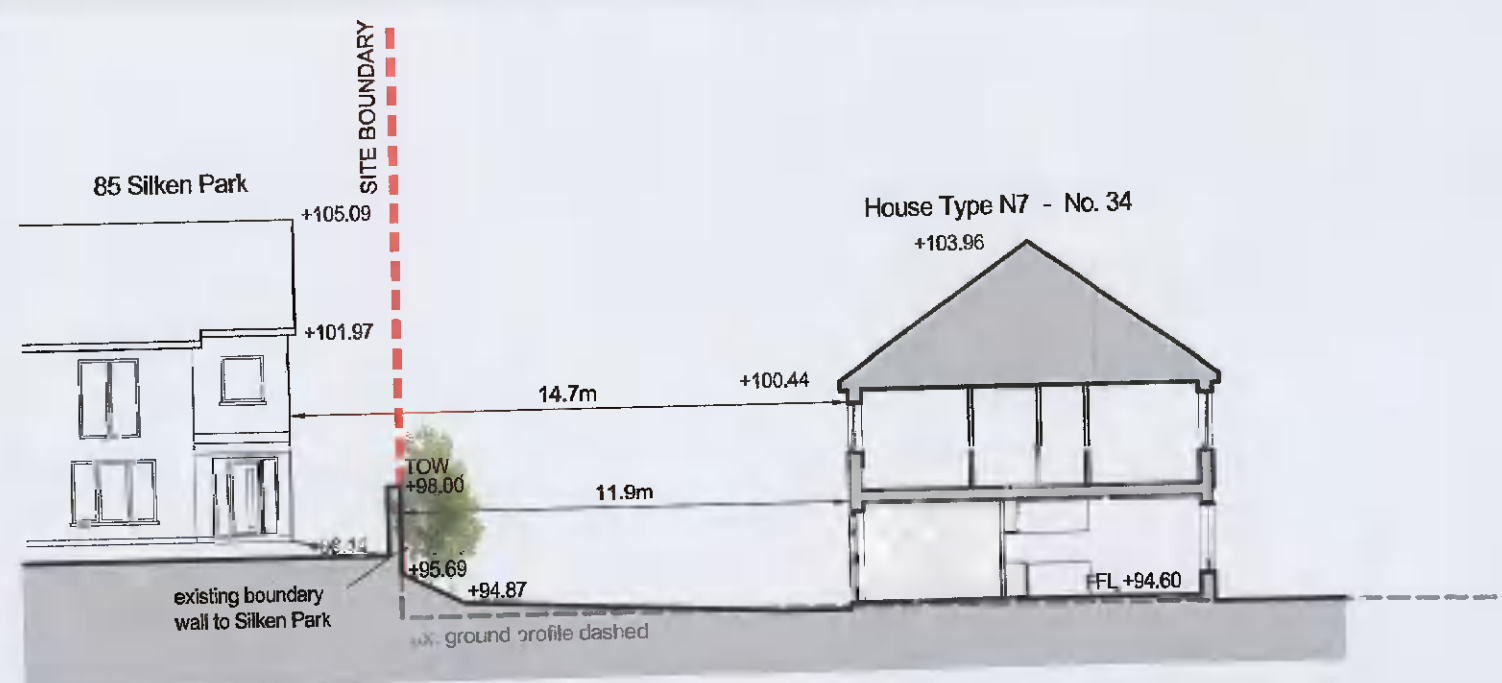


Site Section 5-5



Site Section 6-6



Site Section 7-7

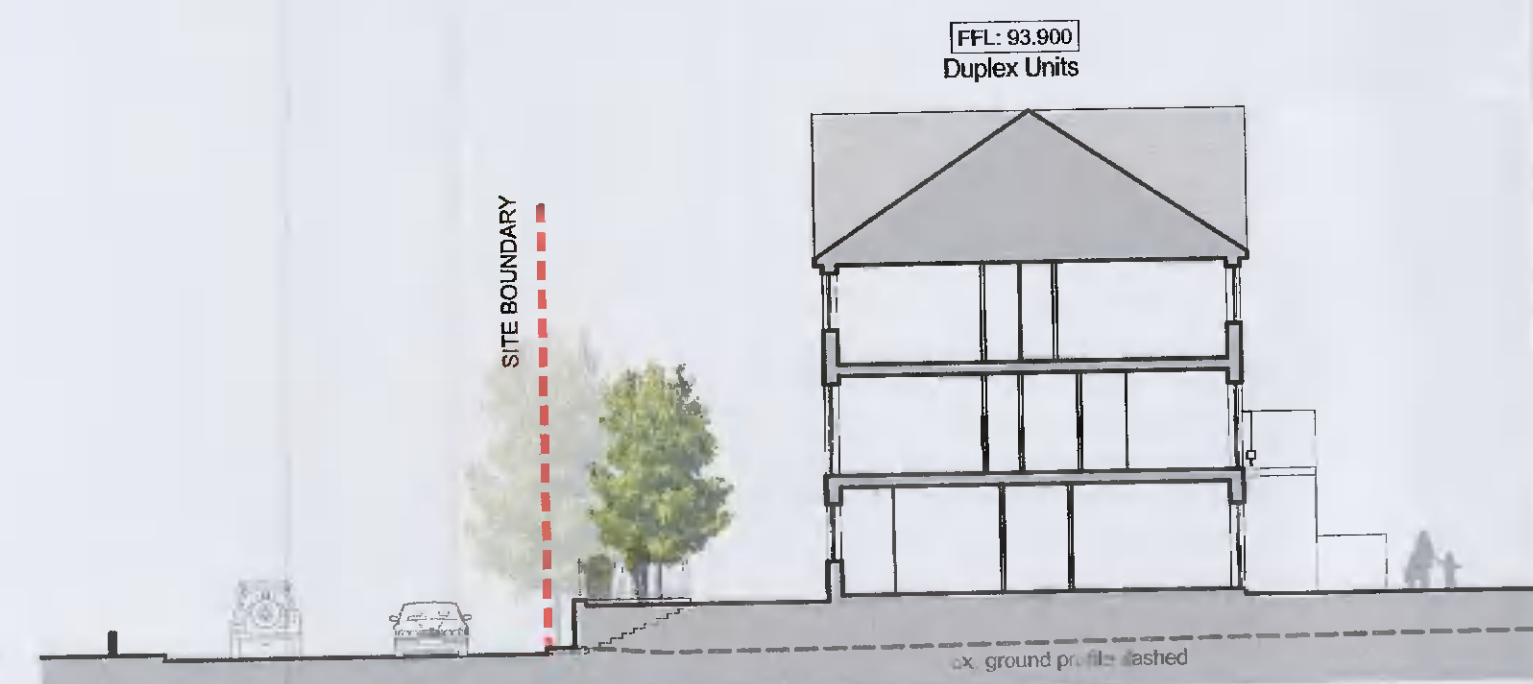

Site Section 8-8

revisions	
description	Contiguous Elevations and Site Sections
	Sheet 3
job	Proposed Residential Development at Gordon Park
client	Greenwalk Developments
issue	Planning
	CONROY CROOK ARCHITECTS 65 MERRION SQUARE DUBLIN 2 PHONE 66139901 FAX 66139902 E-MAIL info@ccak.ie