



ELEVATION A-A - OLD NAAS ROAD  
SCALE: 1/200@A1

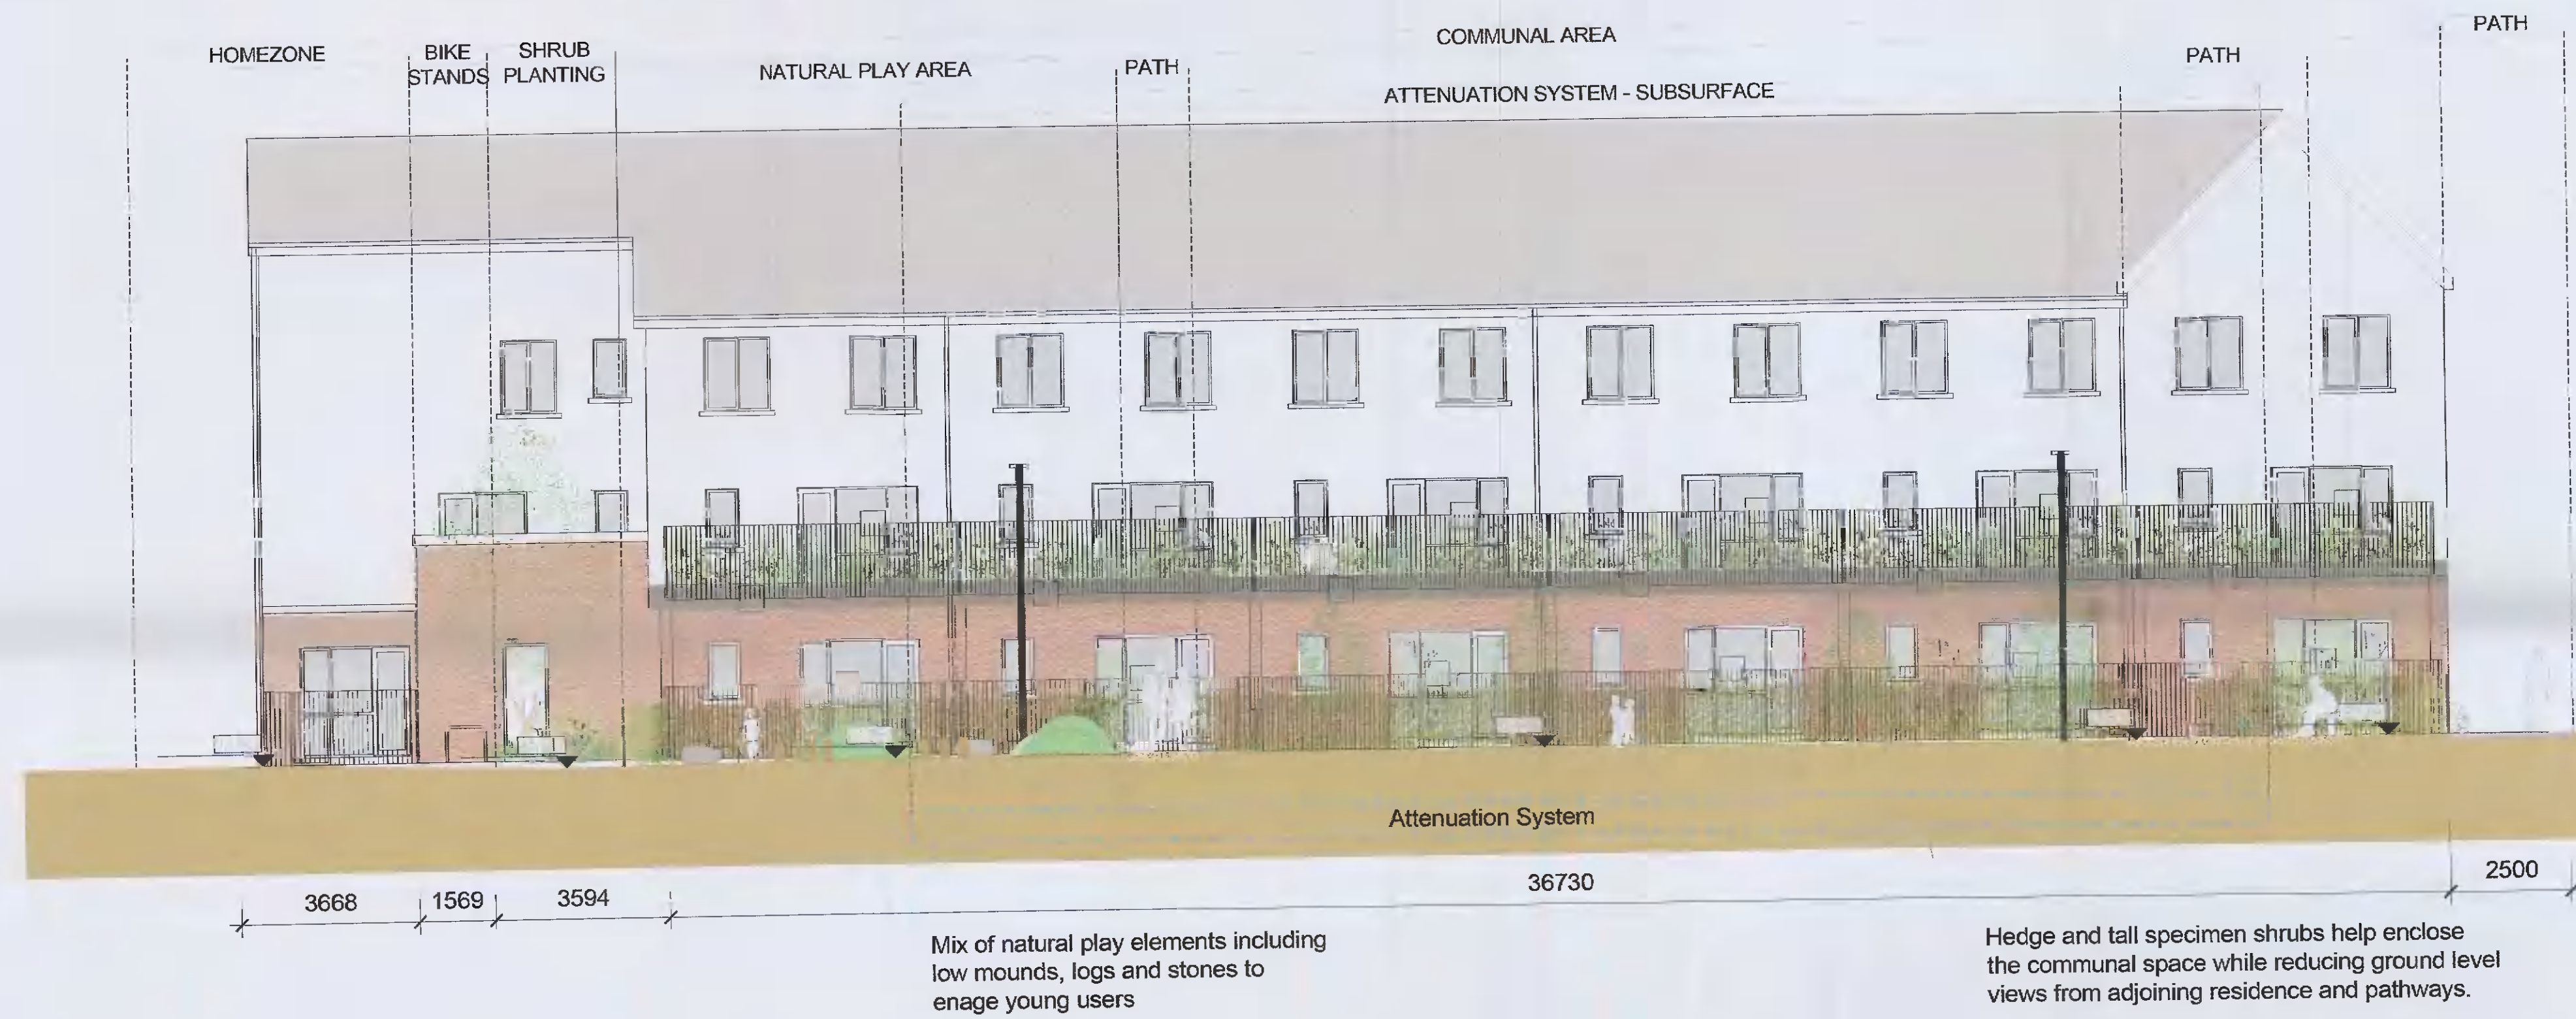

SECTION B-B - OPEN SPACE 1 - COMMUNAL AREA NEXT TO DUPLEX  
SCALE: 1/100@A1

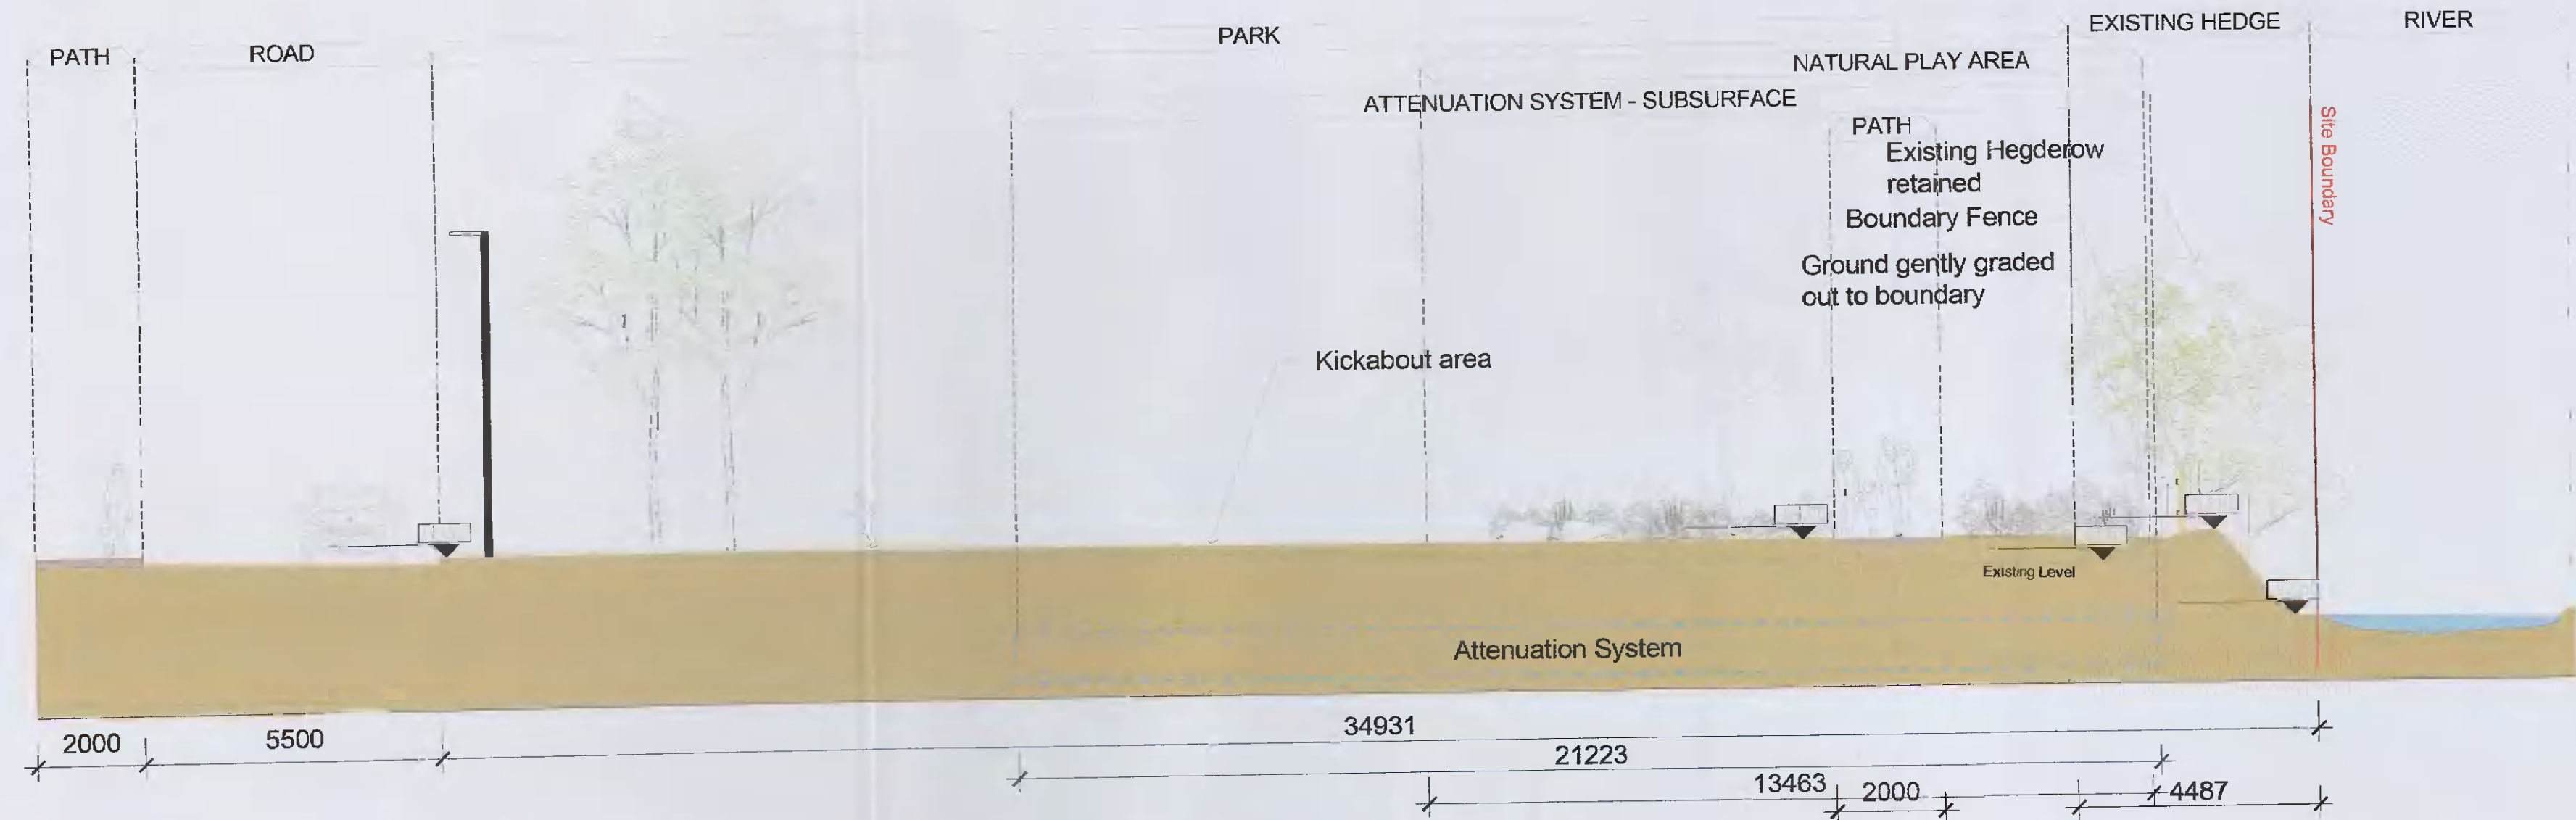

SECTION C-C - OPEN SPACE 2 - PUBLIC PARK  
SCALE: 1/100@A1



KEY PLAN NTS @ A1

REV	DATE	AMENDMENT
C	12/11/21	Roadside wall amended
B	09/11/21	Base map amended
A	18/10/21	Section labels amended

CUNNANE STRATTON REYNOLDS  
LAND PLANNING & DESIGN

DUBLIN OFFICE  
3 MOLESWORTH PLACE DUBLIN 2  
TEL 01 661 0419 FAX 01 661 0431  
EMAIL info@csrlandplan.ie



PROJECT: PROPOSED PRESIDENTIAL DEVELOPMENT AT GORDON PARK	DATE: OCTOBER 2021
DRAWING: ROADSIDE ELEVATION AND OPEN SPACE SECTIONS	SCALE: 1:100 @ A1
CHECKED:	DOL RF
DRAWING NO:	21578-2-201