


SITE BOUNDARY OUTLINED IN RED

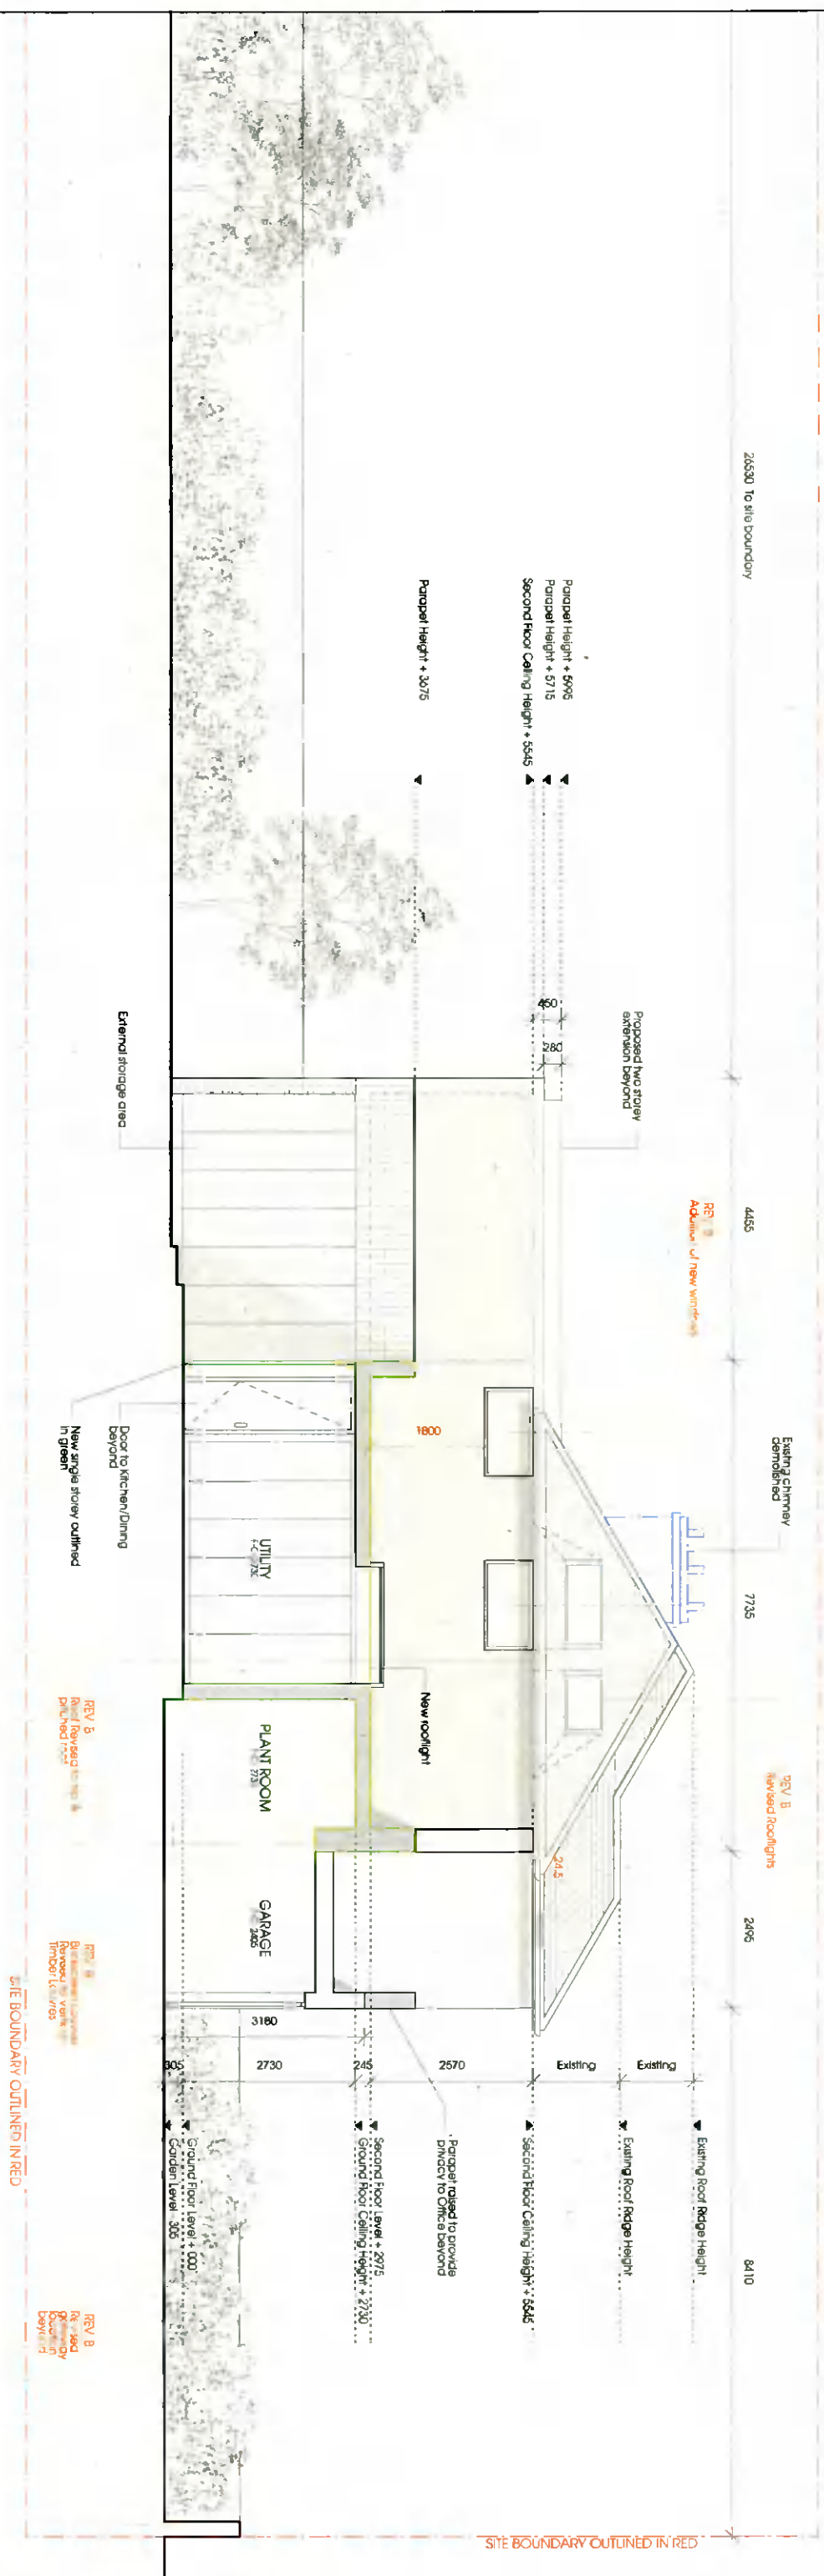

1 Section B-B Proposal
 PA/111/B Scale: 1:100

PLANNING APPLICATION FOR RENOVATION AND EXTENSION OF 28 CRANNAGH ROAD, DUBLIN 14 FOR FERGA KANE AND PAUL O'NEILL

ADDITIONAL INFORMATION - FOR PLANNING PERMISSION ONLY

PLANNING PERMISSION - SERIES 100

LEGEND	DESCRIPTION
[Dashed line]	TO BE DEMOLISHED
[Red dashed line]	SITE BOUNDARY & EXTENT OF APPLICATION
[Grey fill]	ADJOINING PROPERTY
[Black fill]	EXISTING
[White fill]	NEW WORKS
[Green outline]	OUTLINE OF NEW WORKS

Scale: M 1:100, Q 05.08.2021, D 03.12.2021, C
 For Approval For Additional Information
 Checked By: qc
 30 Mountjoy Square, Dublin 1.
 2002
 PA/111/B
 Title: Section B-B
 Scale: 1:100 of A3
 P.date: 03.12.2021
 DRAWN: I.J.S.

NOT A ARCHITECT OF ANY DESCRIPTIONS - CHECK DIMENSIONS ON SITE DO NOT SCALE. DESIGNER'S DIMENSIONS ONLY. ROAD IN CONJUNCTION WITH SPECIALS DRAWINGS. ALL RIGHTS RESERVED.