


PROPOSED SITE PLAN

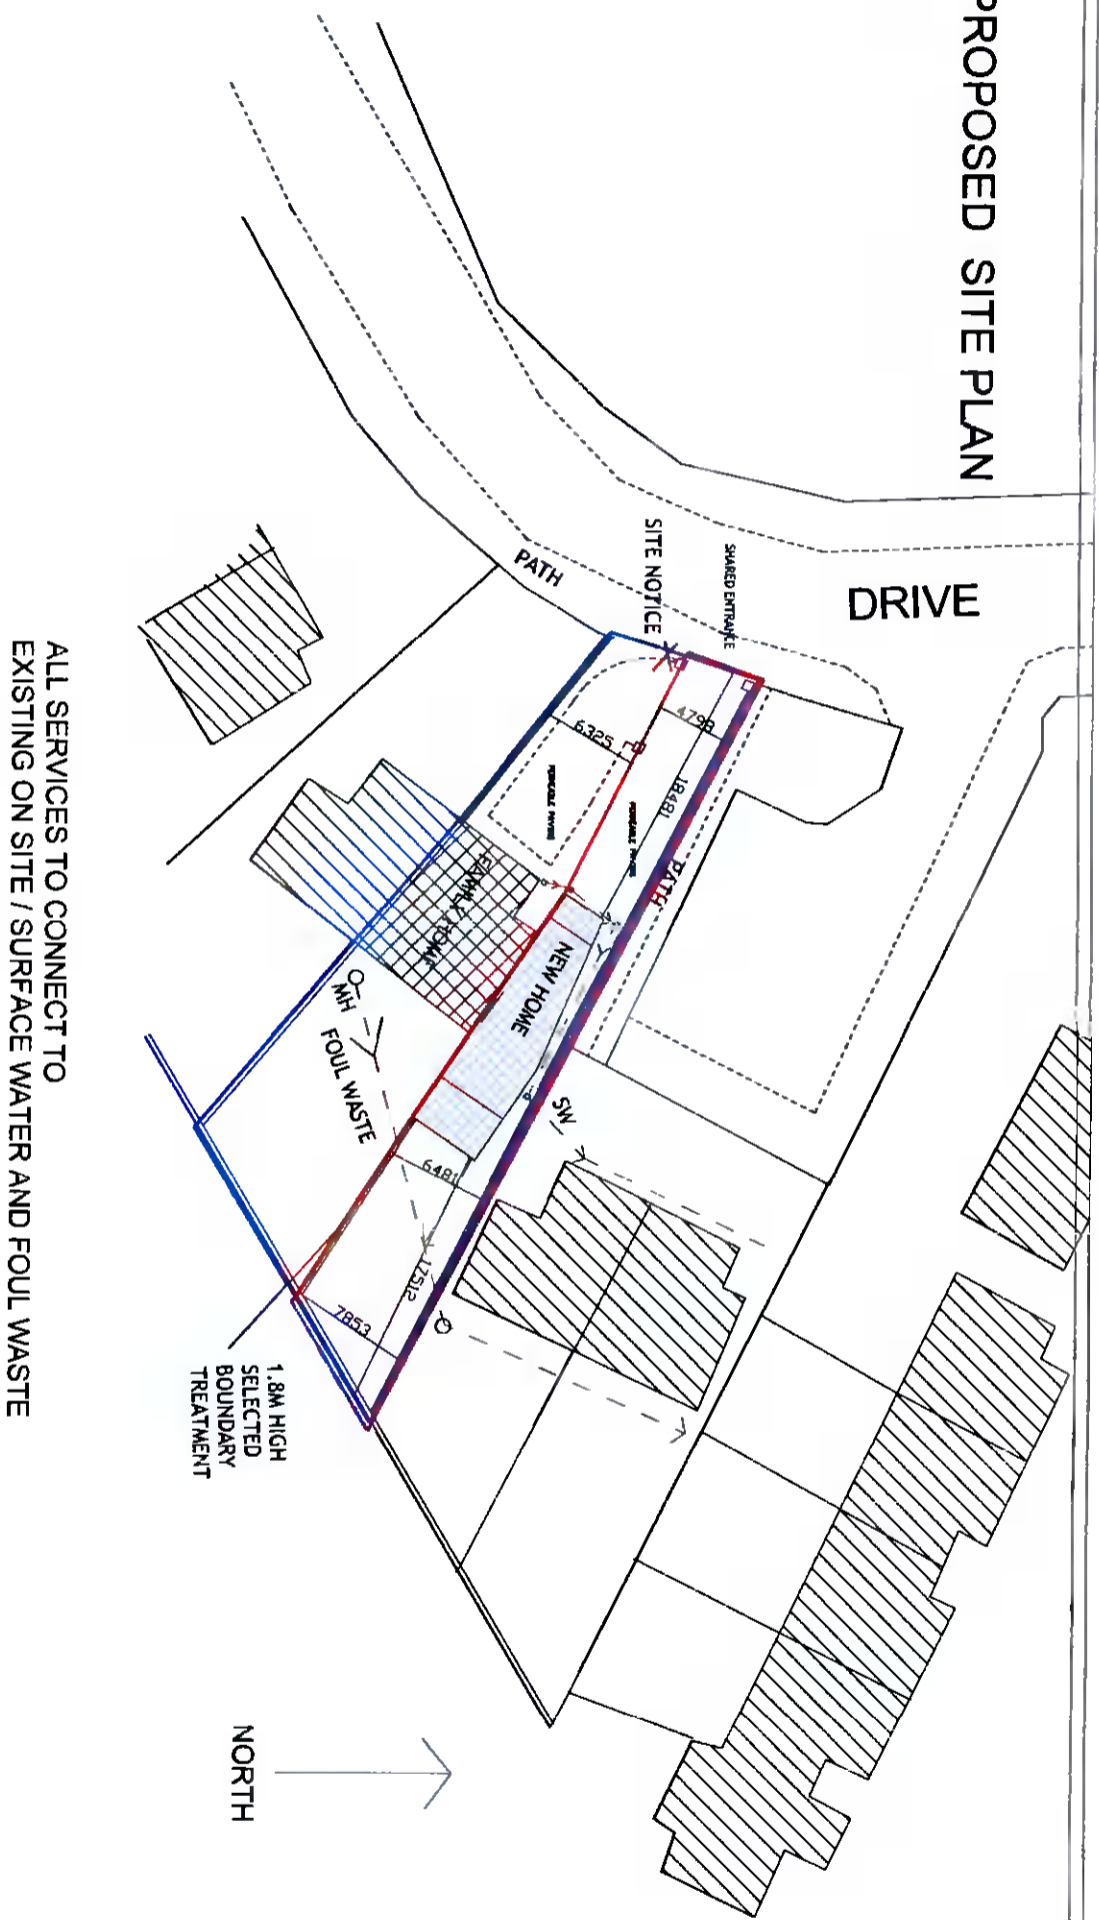

ALL SERVICES TO CONNECT TO EXISTING ON SITE / SURFACE WATER AND FOUL WASTE

SITE MARKED RED AREAR = 340M²
 SITE MARKED BLUE AREAR = 734M²



103 28 NEW VIEW ALDABERT (CLONMEL)
 ARCHITECTS
 PROPOSED NEW HOUSE
 ELIZABETH MURPHY
 19 ORANGEVIEW DRIVE CLONMEL
 DUBLIN 22

DATE	2010-12	NO. OF APPROVALS	02/11/2017
PROPOSED	2018-PS	SCALE	1:500 1:125
DESIGNED BY	JACQUE QUINN	DATE	
CHECKED BY	BRENDAN JOHNSON	DATE	
PROJECT	PROPOSED SITE PLAN	NO.	A3