



PROPOSED SITE PLAN

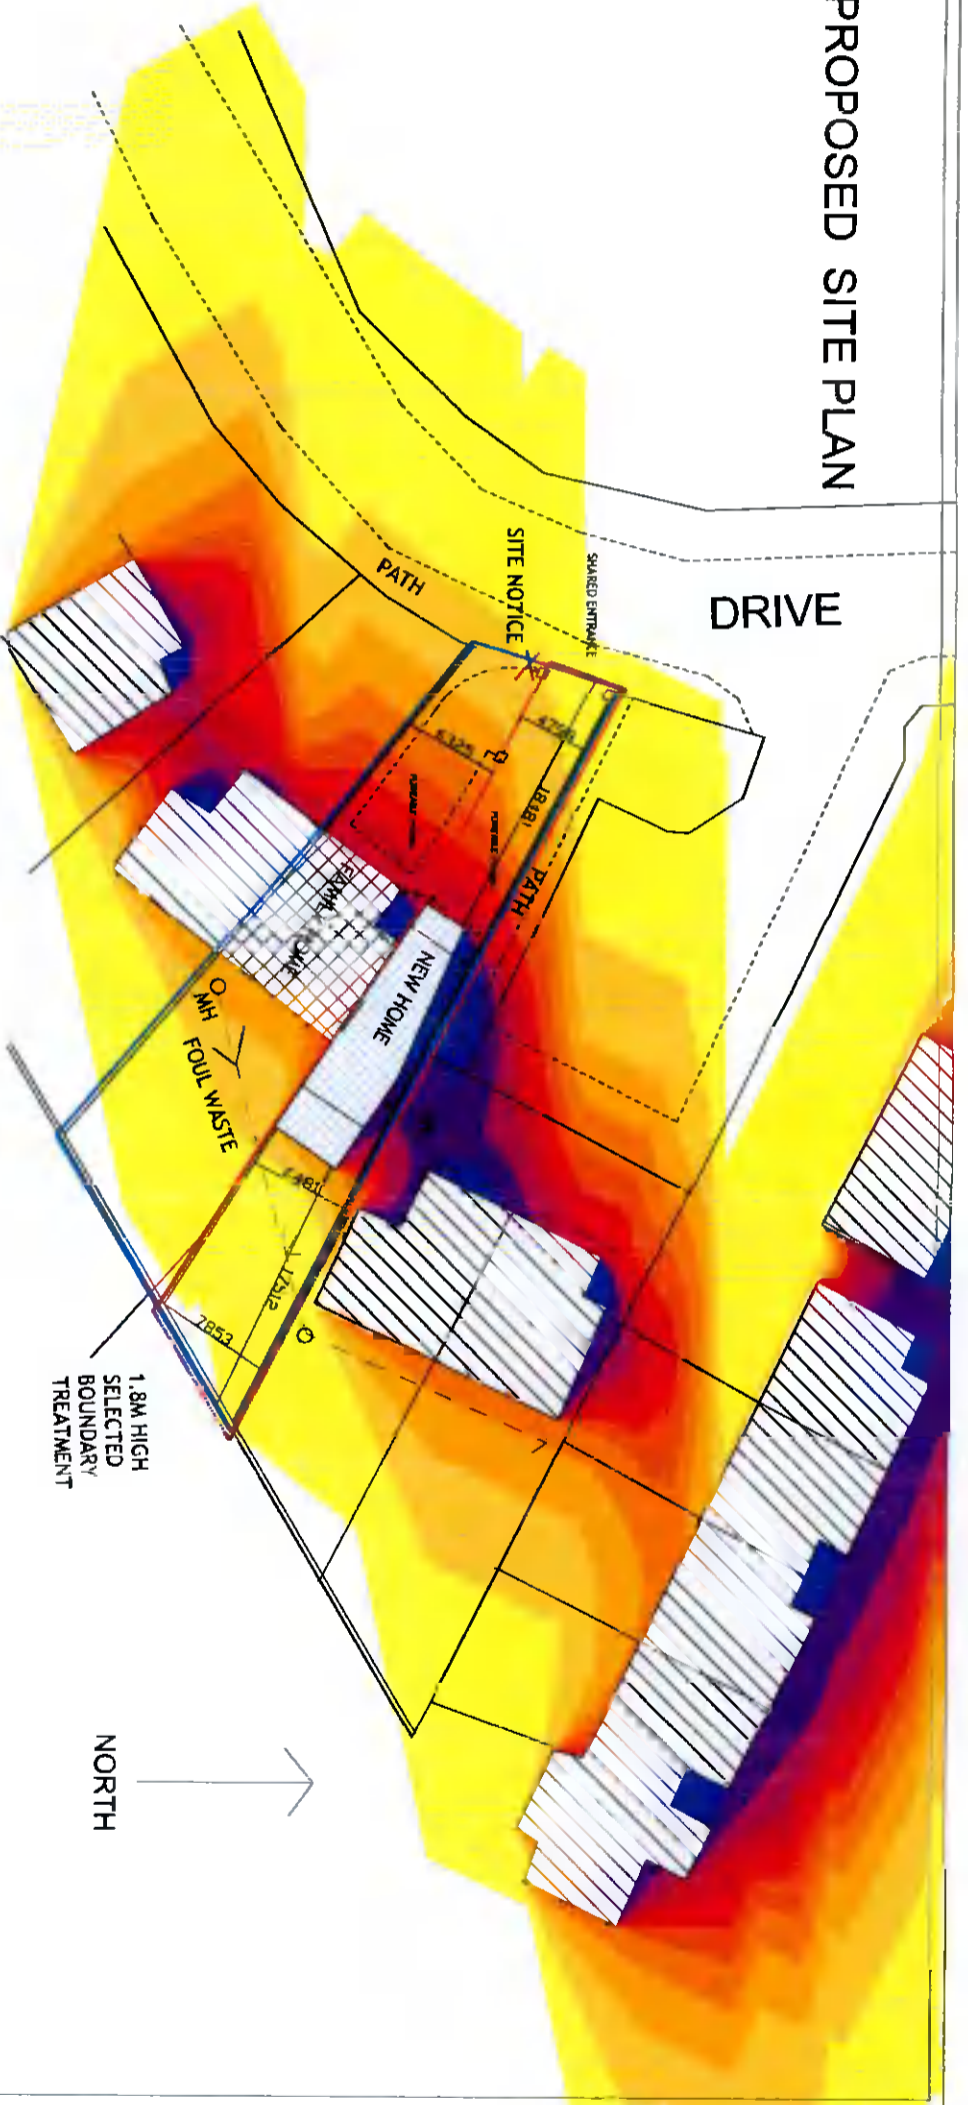

ALL SERVICES TO CONNECT TO
EXISTING ON SITE / SURFACE WATER AND FOUL WASTE

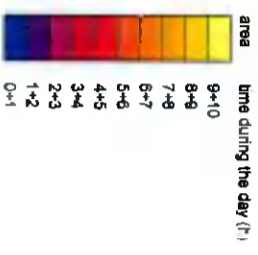

SITE MARKED RED AREAR = 340M²
SITE MARKED BLUE AREAR = 734M²

		18 GRANGE VIEW DRIVE CLONALUN DUBLIN 22	
PROPOSED NEW HOUSE	2018-SD	DATE	10/01/2021
ELIZABETH MURPHY	JACQUE DUNN	SCALE	1:500
18 GRANGE VIEW DRIVE CLONALUN	BREIDAN JOHNSTON	DATE	
DUBLIN 22			
SHADOW DRAWINGS			
			A3