
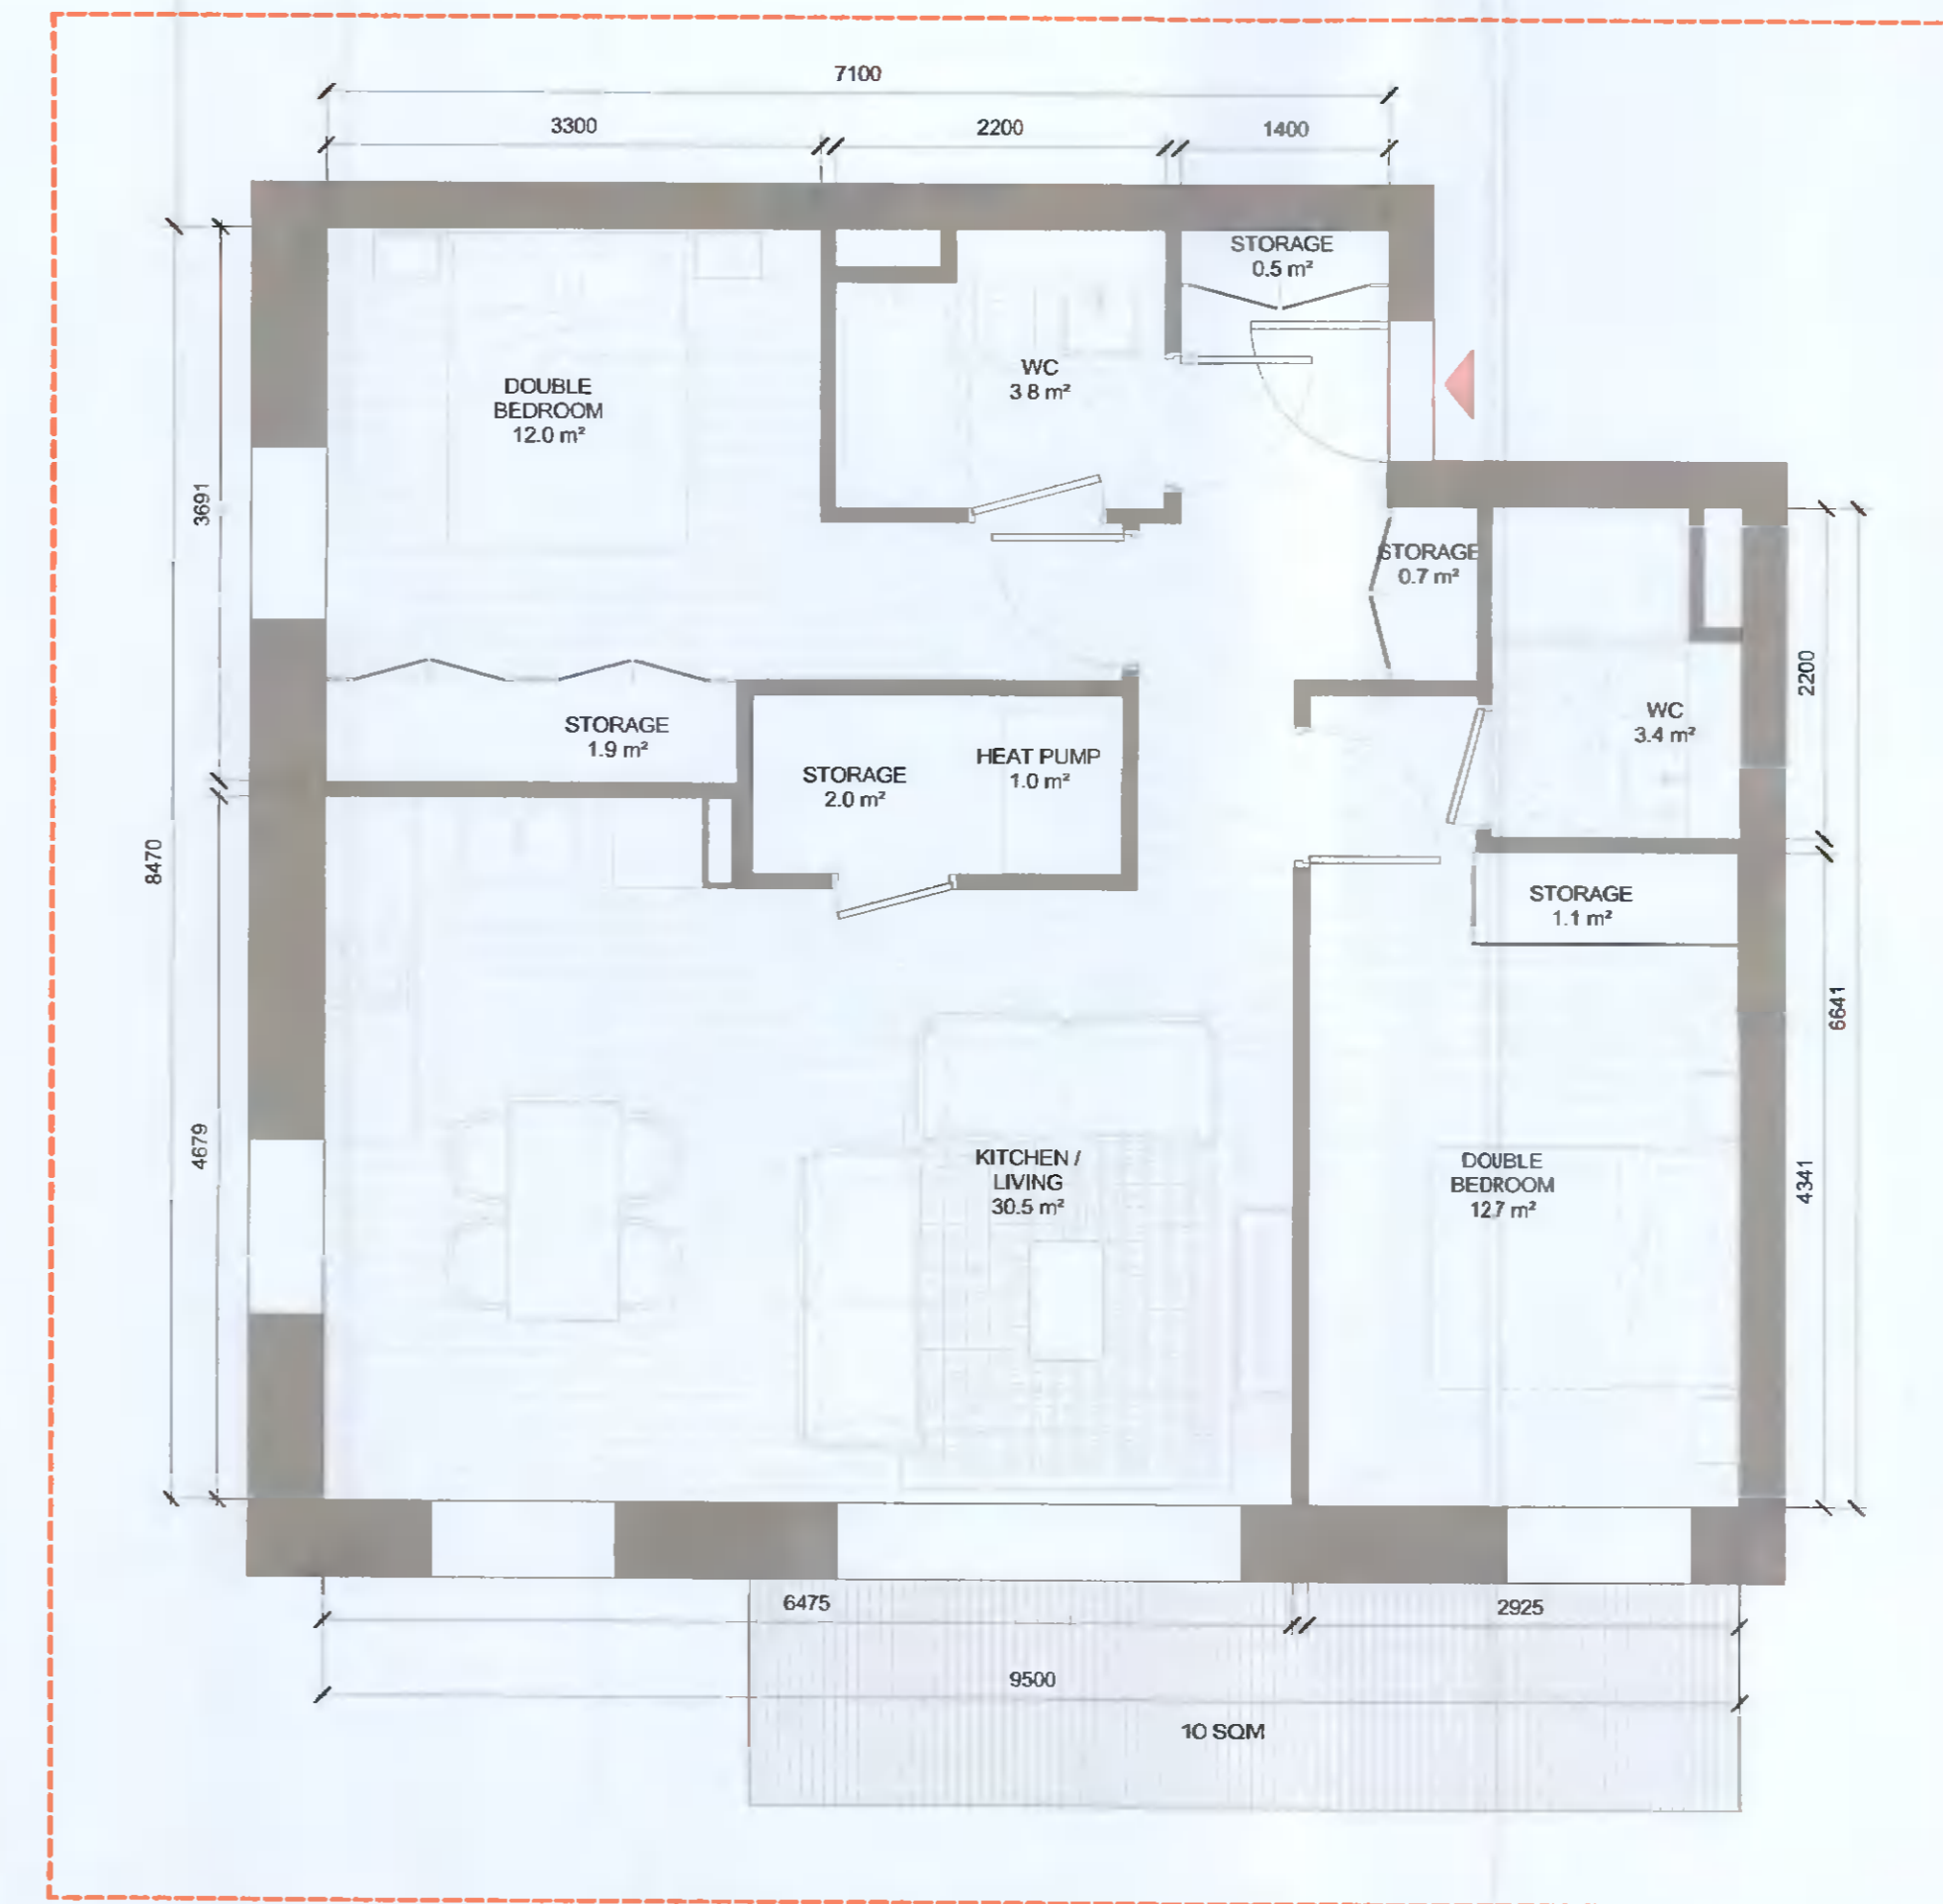
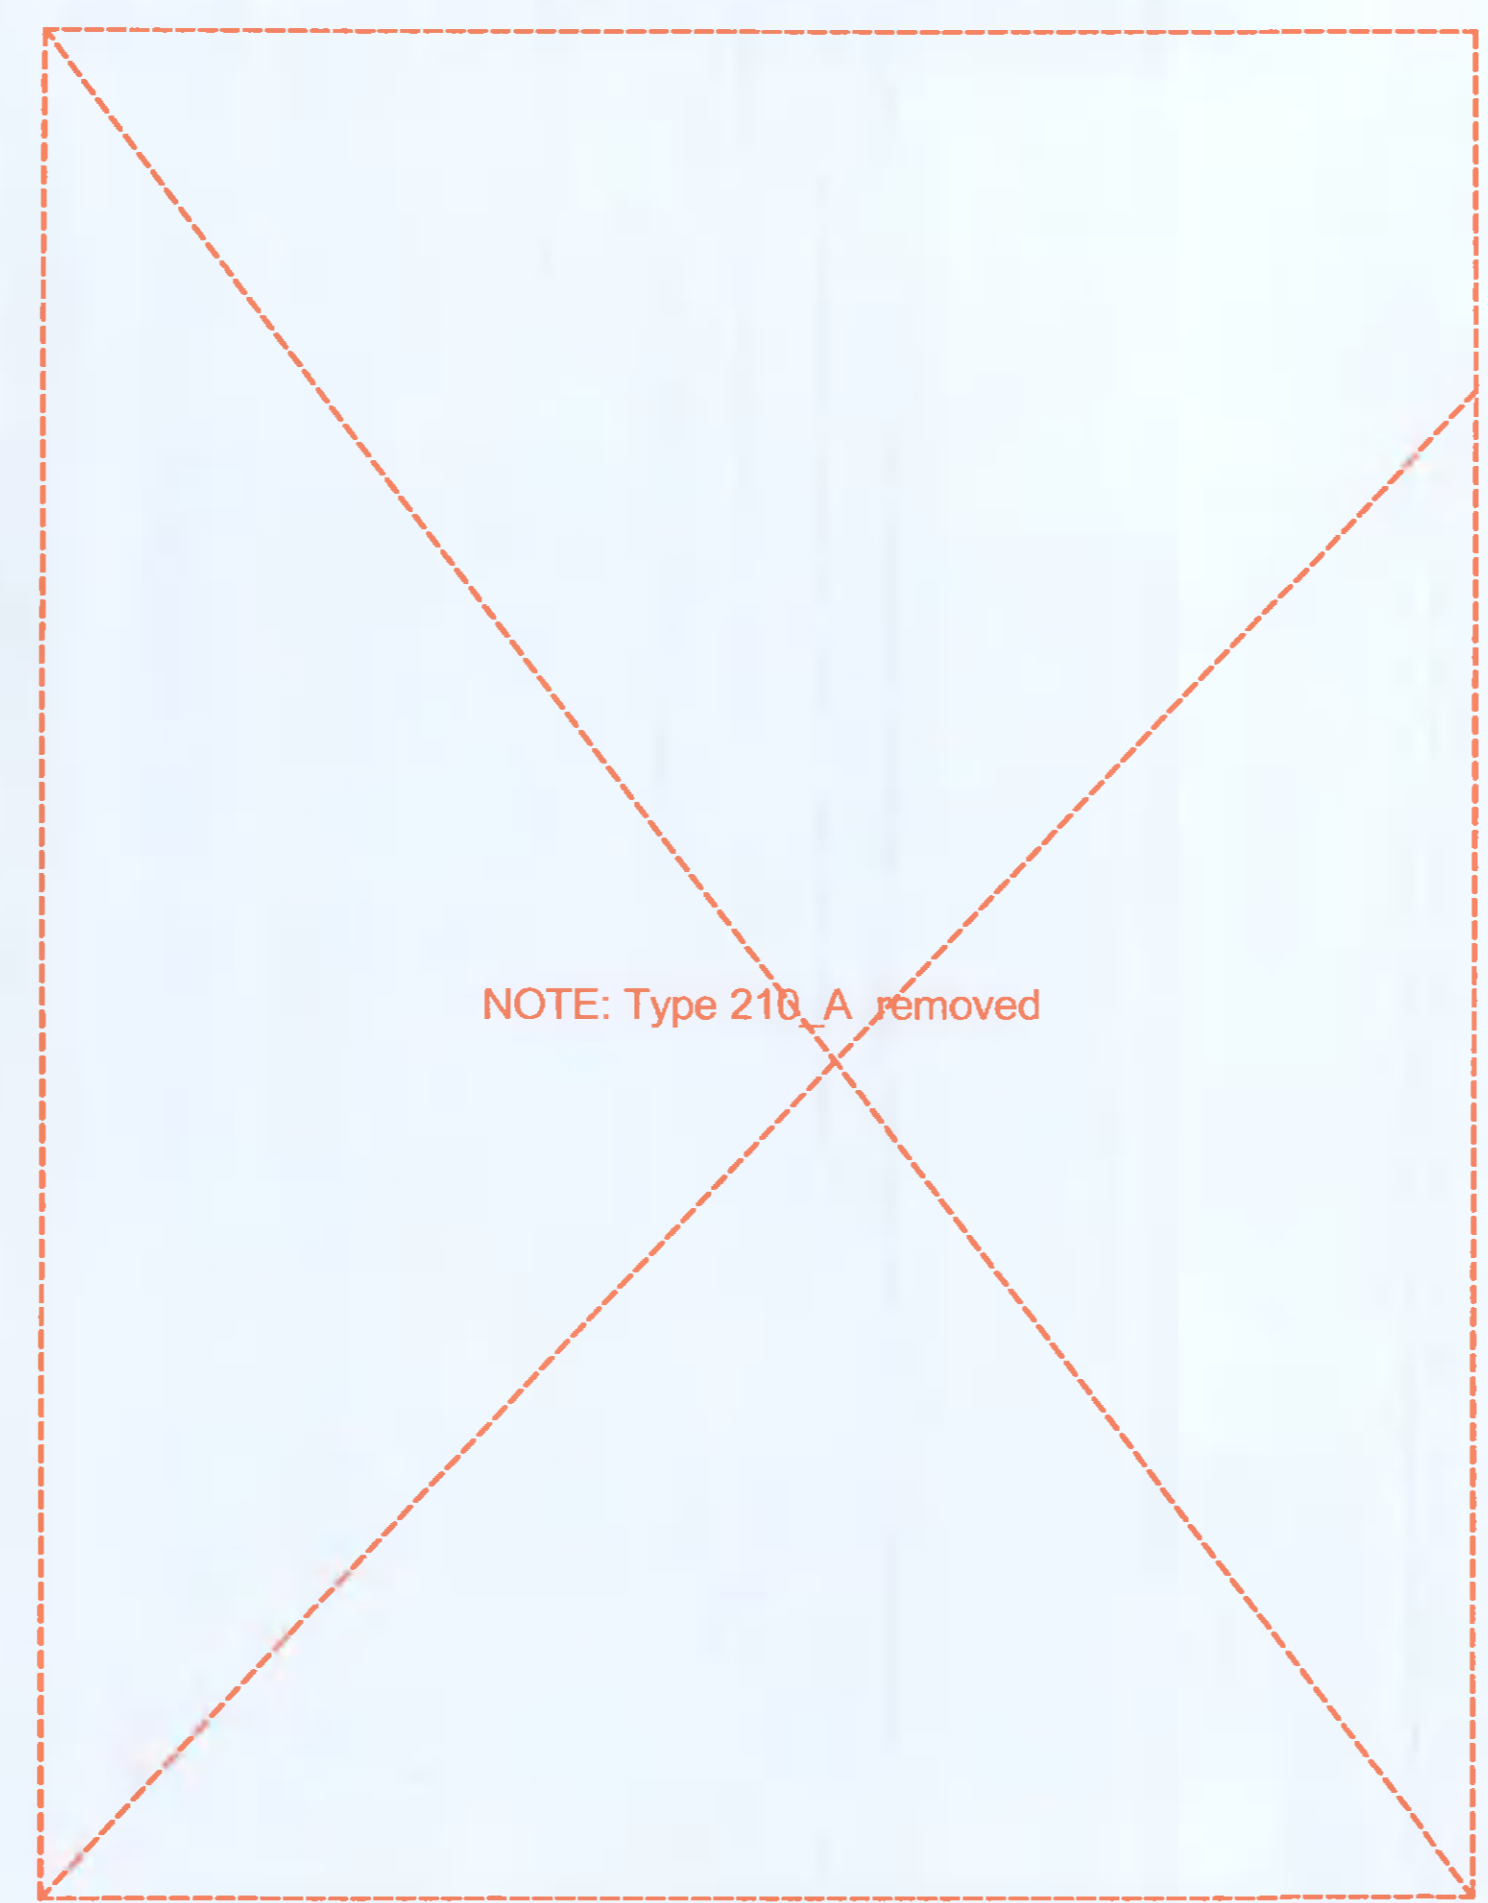


ALL DIMENSIONS TO BE CHECKED ON SITE
NO DIMENSIONS TO BE SCALED FROM THIS DRAWING
DRAWING IS TO BE READ IN CONJUNCTION WITH RELEVANT CONSULTANTS DRAWINGS

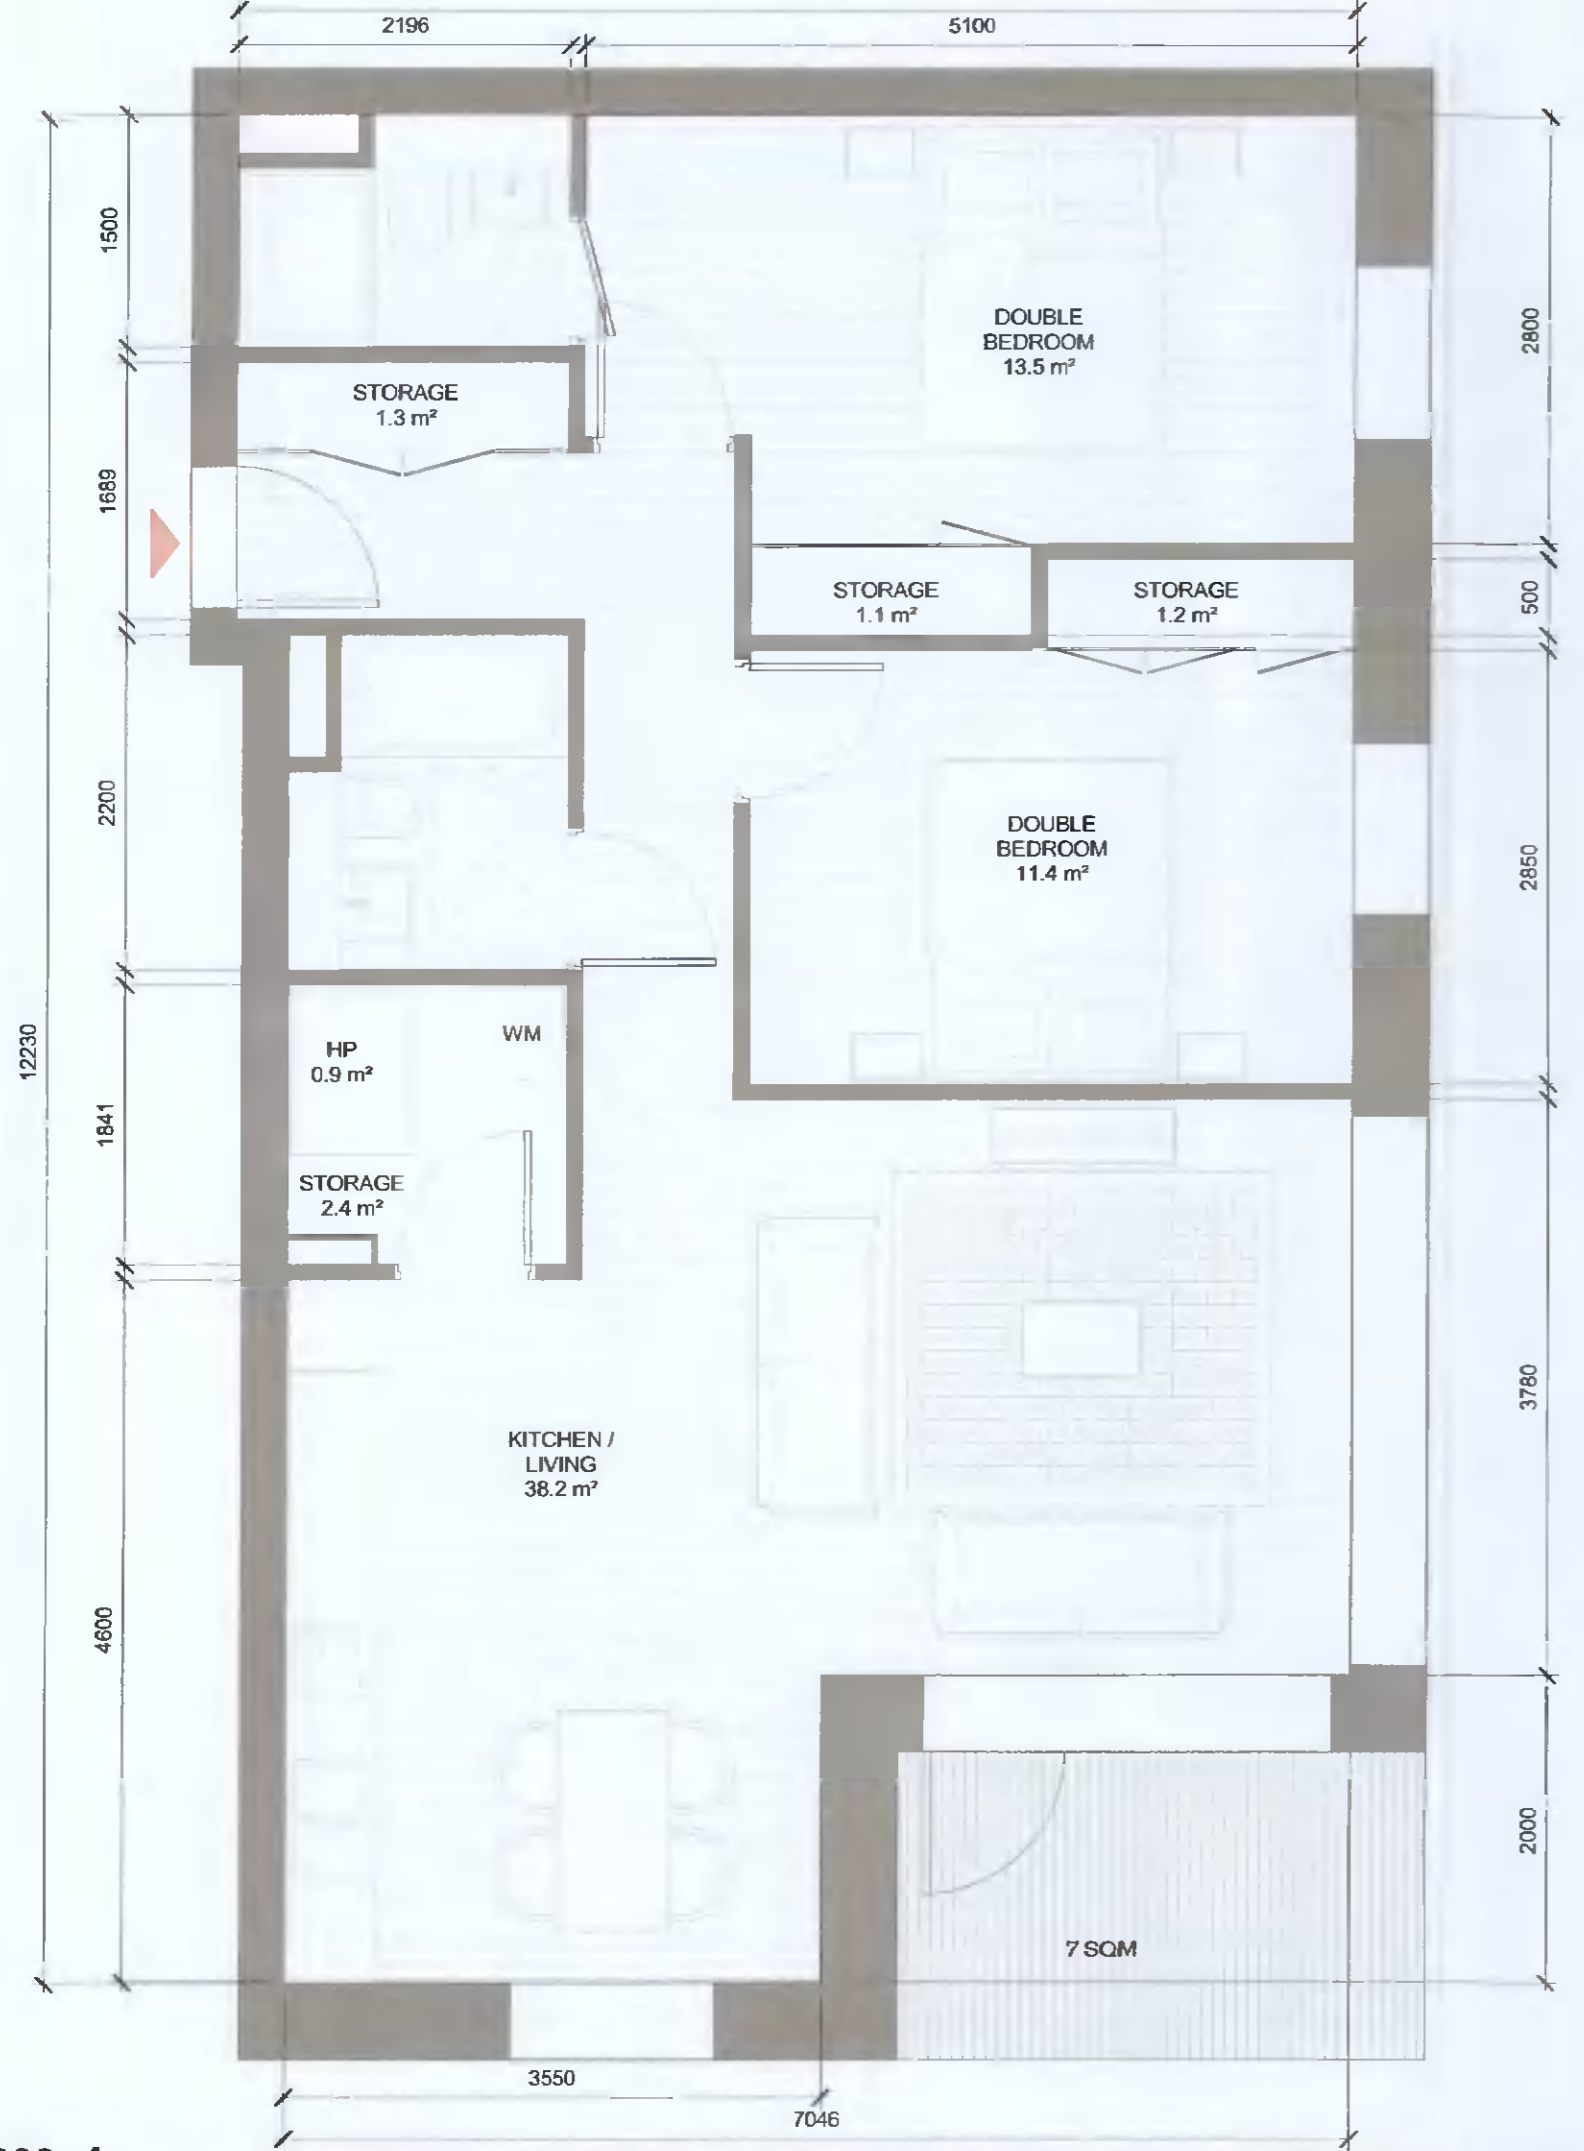

APARTMENT TYPE SUMMARY						
Count	Apartment Type	Unit Type	Description	Orientation	Apartment Area	
					Area sqm	Min. Area
34	T.101_A	1B-2P	SINGLE		50.7	45.0
8	T.102_A	1B-2P	SINGLE	W	48.7	45.0
25	T.103_A	1B-2P	DUAL	N/E	48.0	45.0
1	T.104_A	1B-2P	DUAL	N/E	54.6	45.0
5	T.105_CF	1B-2P	SINGLE	E	51.0	45.0
3	T.106_SB	1B-2P	SINGLE	E	46.3	45.0
1	T.107_A	1B-2P	SINGLE	W	49.5	45.0
1	T.108_SB	1B-2P	DUAL	N/E	51.2	45.0
3	T.109_CF	1B-2P	SINGLE	W	48.4	45.0
1	T.109_SB	1B-2P	SINGLE	E	56.7	45.0
1	T.110_SB	1B-2P	DUAL	S/E	54.5	45.0
1	T.111_CF	1B-2P	SINGLE	S	48.4	45.0
1	T.119_CF	1B-2P	DUAL	N/W	50.8	45.0
1:85						
9	T.201_A	2B-3P	SINGLE		63.9	63.0
30	T.202_A	2B-4P			80.3	73.0
3	T.203_A	2B-4P	DUAL	E/W	81.0	73.0
2	T.204_A	2B-4P	SINGLE	E	74.6	73.0
12	T.205_A	2B-4P			76.0	73.0
3	T.206_A	2B-4P	DUAL	E/W	80.7	73.0
2	T.207_A	2B-3P	SINGLE	E	68.0	63.0
8	T.208_A	2B-4P	DUAL	N/W	80.3	73.0
4	T.209_A	2B-4P	DUAL	S/E	80.3	73.0
5	T.211_A	2B-4P	DUAL	S/E	75.5	73.0
3	T.212_A	2B-4P	DUAL		80.9	73.0
3	T.213_A	2B-4P	DUAL		74.3	73.0
3	T.214_A	2B-4P	SINGLE	S	76.3	73.0
1	T.215_A	2B-4P	DUAL	S/W	81.6	73.0
1	T.216_A	2B-4P	DUAL	S/W	76.1	73.0
4	T.220_CF	2B-4P			73.0	73.0
1	T.221_CF	2B-4P	DUAL	S/W	75.5	73.0
1	T.223_CF	2B-4P	DUAL	S/E	76.1	73.0
1	T.224_CF	2B-4P	SINGLE	S	73.6	73.0
2	T.227_SB	2B-3P	DUAL		69.0	63.0
2:98						
2	T.301_A	3B	DUAL	N/E	98.6	90.0
3:2						
Grand total: 185						

Revised Unit Type

1 T.209_A
1:50


T.209_A SPACE REQUIREMENTS													
Apartment Area	Required Apartment Area	Required Area Met	Kitchen - Living Area	Required Kitchen - Living Area	Required Area Met	Total Bedroom Area	Required Total Bedroom Area	Required Area Met	Total Storage Area	Required Total Storage Area	Required Area Met	Heat Pump Area	Required Heat Pump Area
80.3 m²	73.0 m²	Yes	38.2 m²	30.0 m²	Yes	24.9 m²	24.4 m²	Yes	6.0 m²	6.0 m²	Yes	0.9 m²	0.9 m²

2 T.216_A
1:50

T.216_A SPACE REQUIREMENTS													
Apartment Area	Required Apartment Area	Required Area Met	Kitchen - Living Area	Required Kitchen - Living Area	Required Area Met	Total Bedroom Area	Required Total Bedroom Area	Required Area Met	Total Storage Area	Required Total Storage Area	Required Area Met	Heat Pump Area	Required Heat Pump Area
76.1 m²	73.0 m²	Yes	30.5 m²	30.0 m²	Yes	24.7 m²	24.4 m²	Yes	6.2 m²	6.0 m²	Yes	1.1 m²	1.1 m²


AMENDMENTS TO ADDRESS RFI 0796 DATED 15th JUNE 2021

AS PERMITTED UNDER REG. REF. SDZ21A/0007

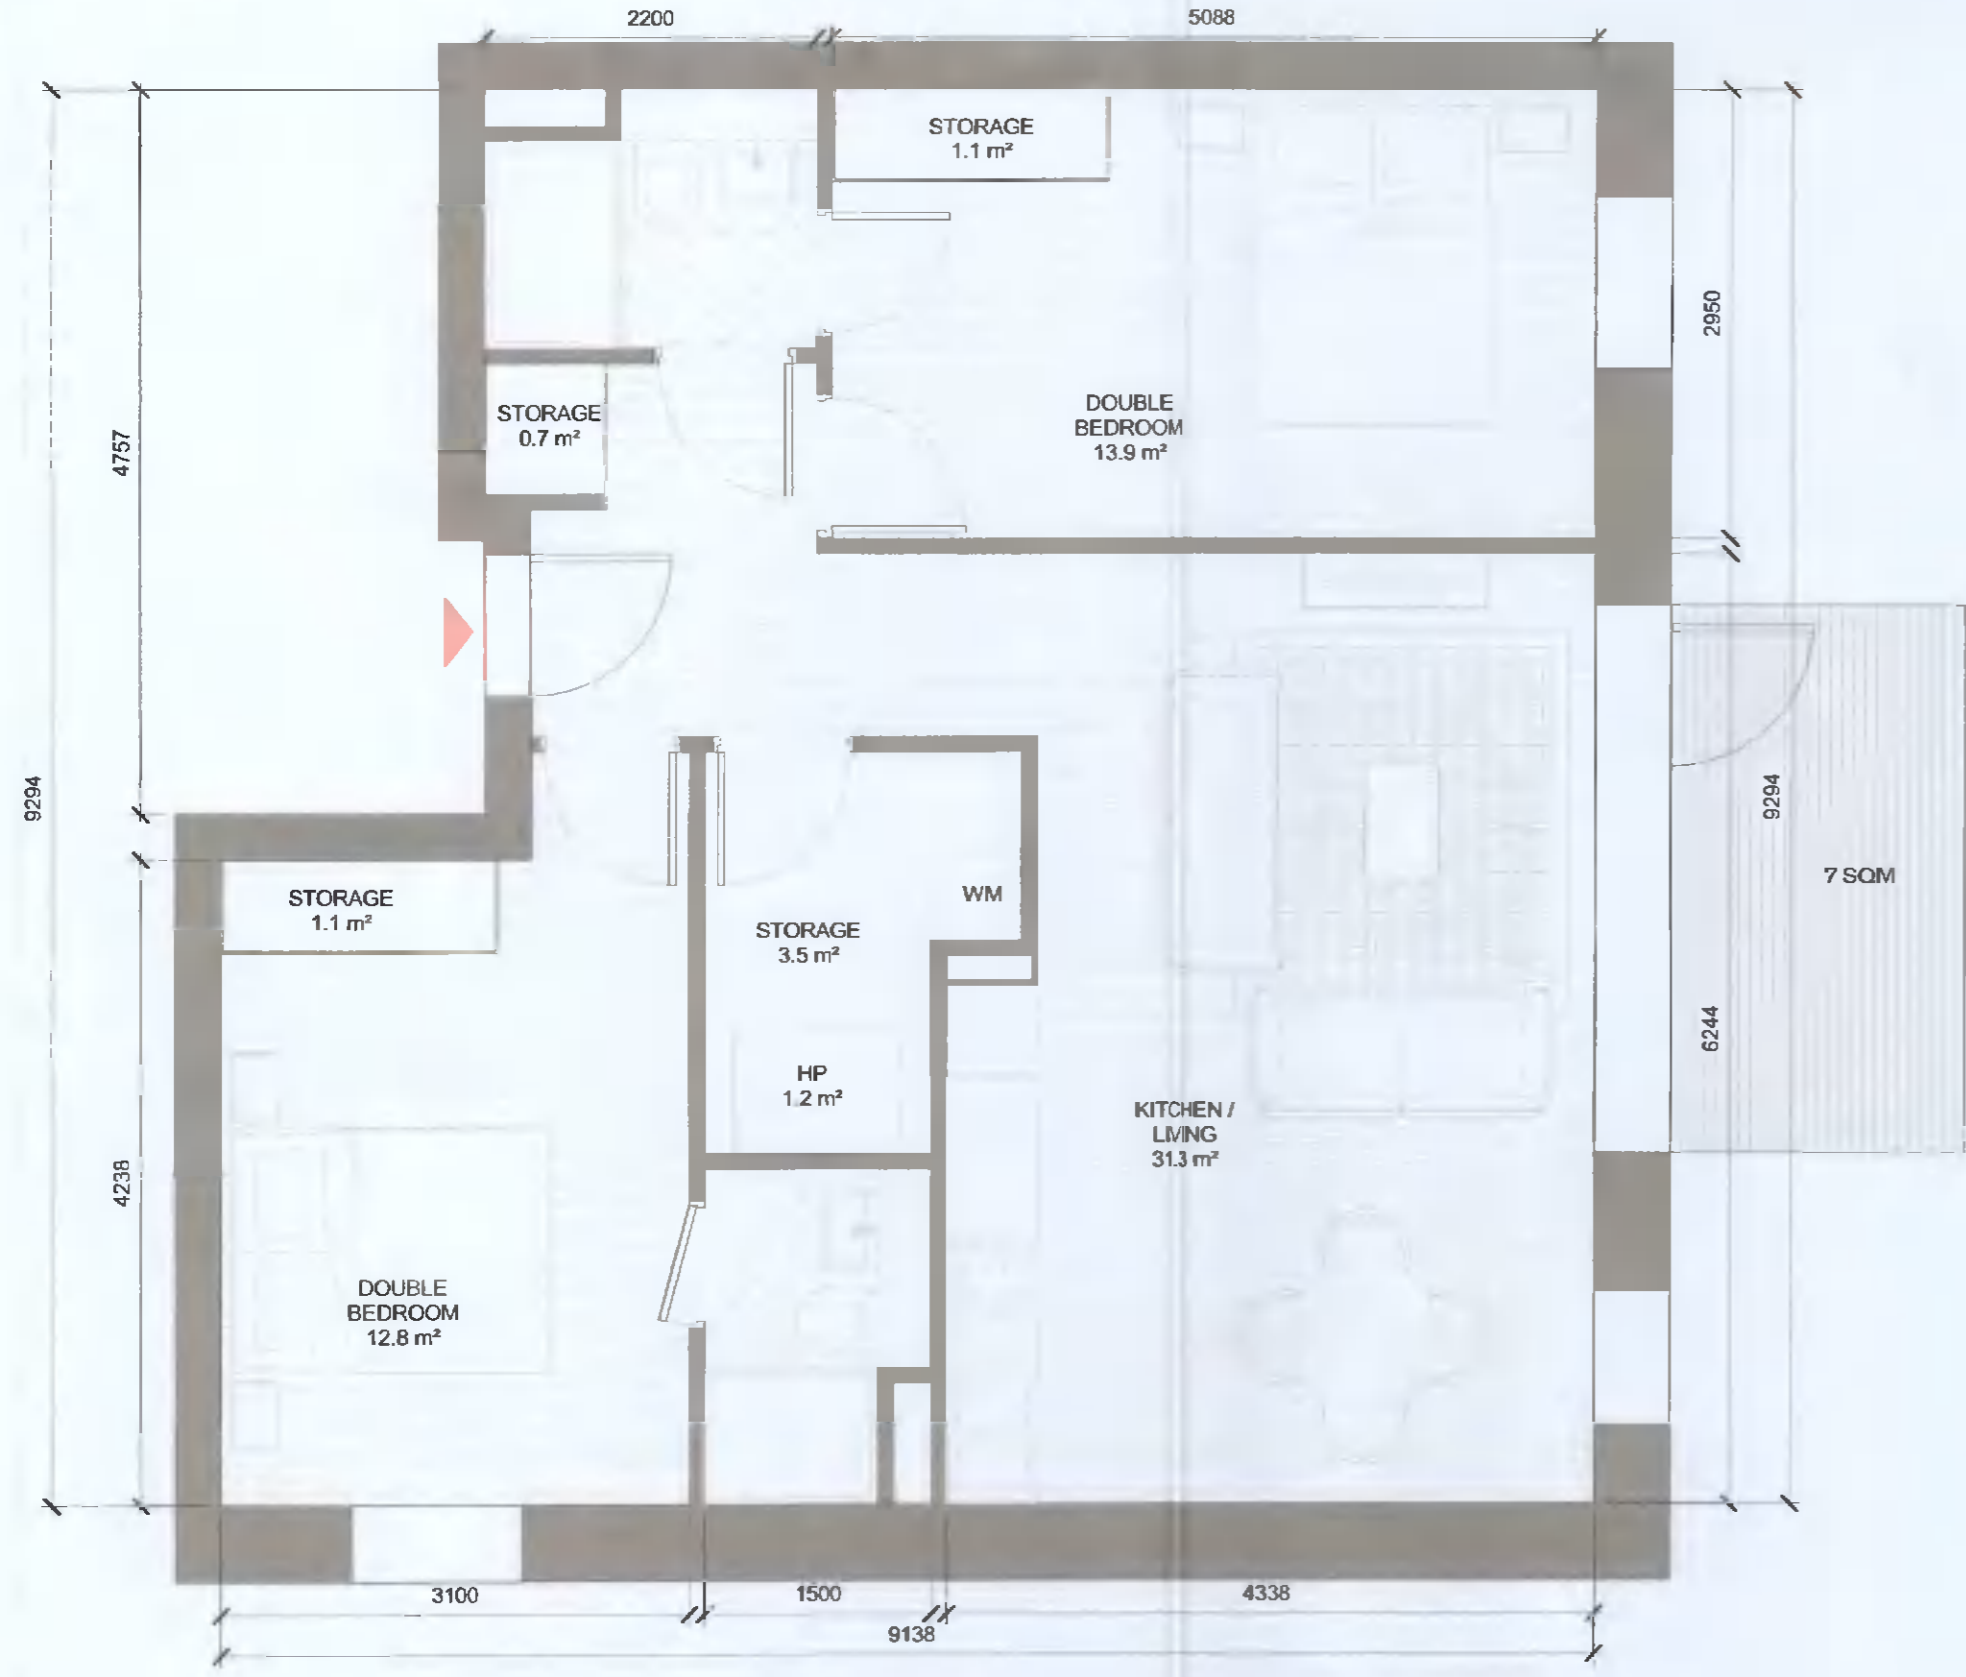

3 T.211_A
1:50

T.211_A SPACE REQUIREMENTS													
Apartment Area	Required Apartment Area	Required Area Met	Kitchen - Living Area	Required Kitchen - Living Area	Required Area Met	Total Bedroom Area	Required Total Bedroom Area	Required Area Met	Total Storage Area	Required Total Storage Area	Required Area Met	Heat Pump Area	Required Heat Pump Area
75.5 m²	73.0 m²	Yes	31.3 m²	30.0 m²	Yes	26.7 m²	24.4 m²	Yes	6.4 m²	6.0 m²	Yes	1.2 m²	1.2 m²

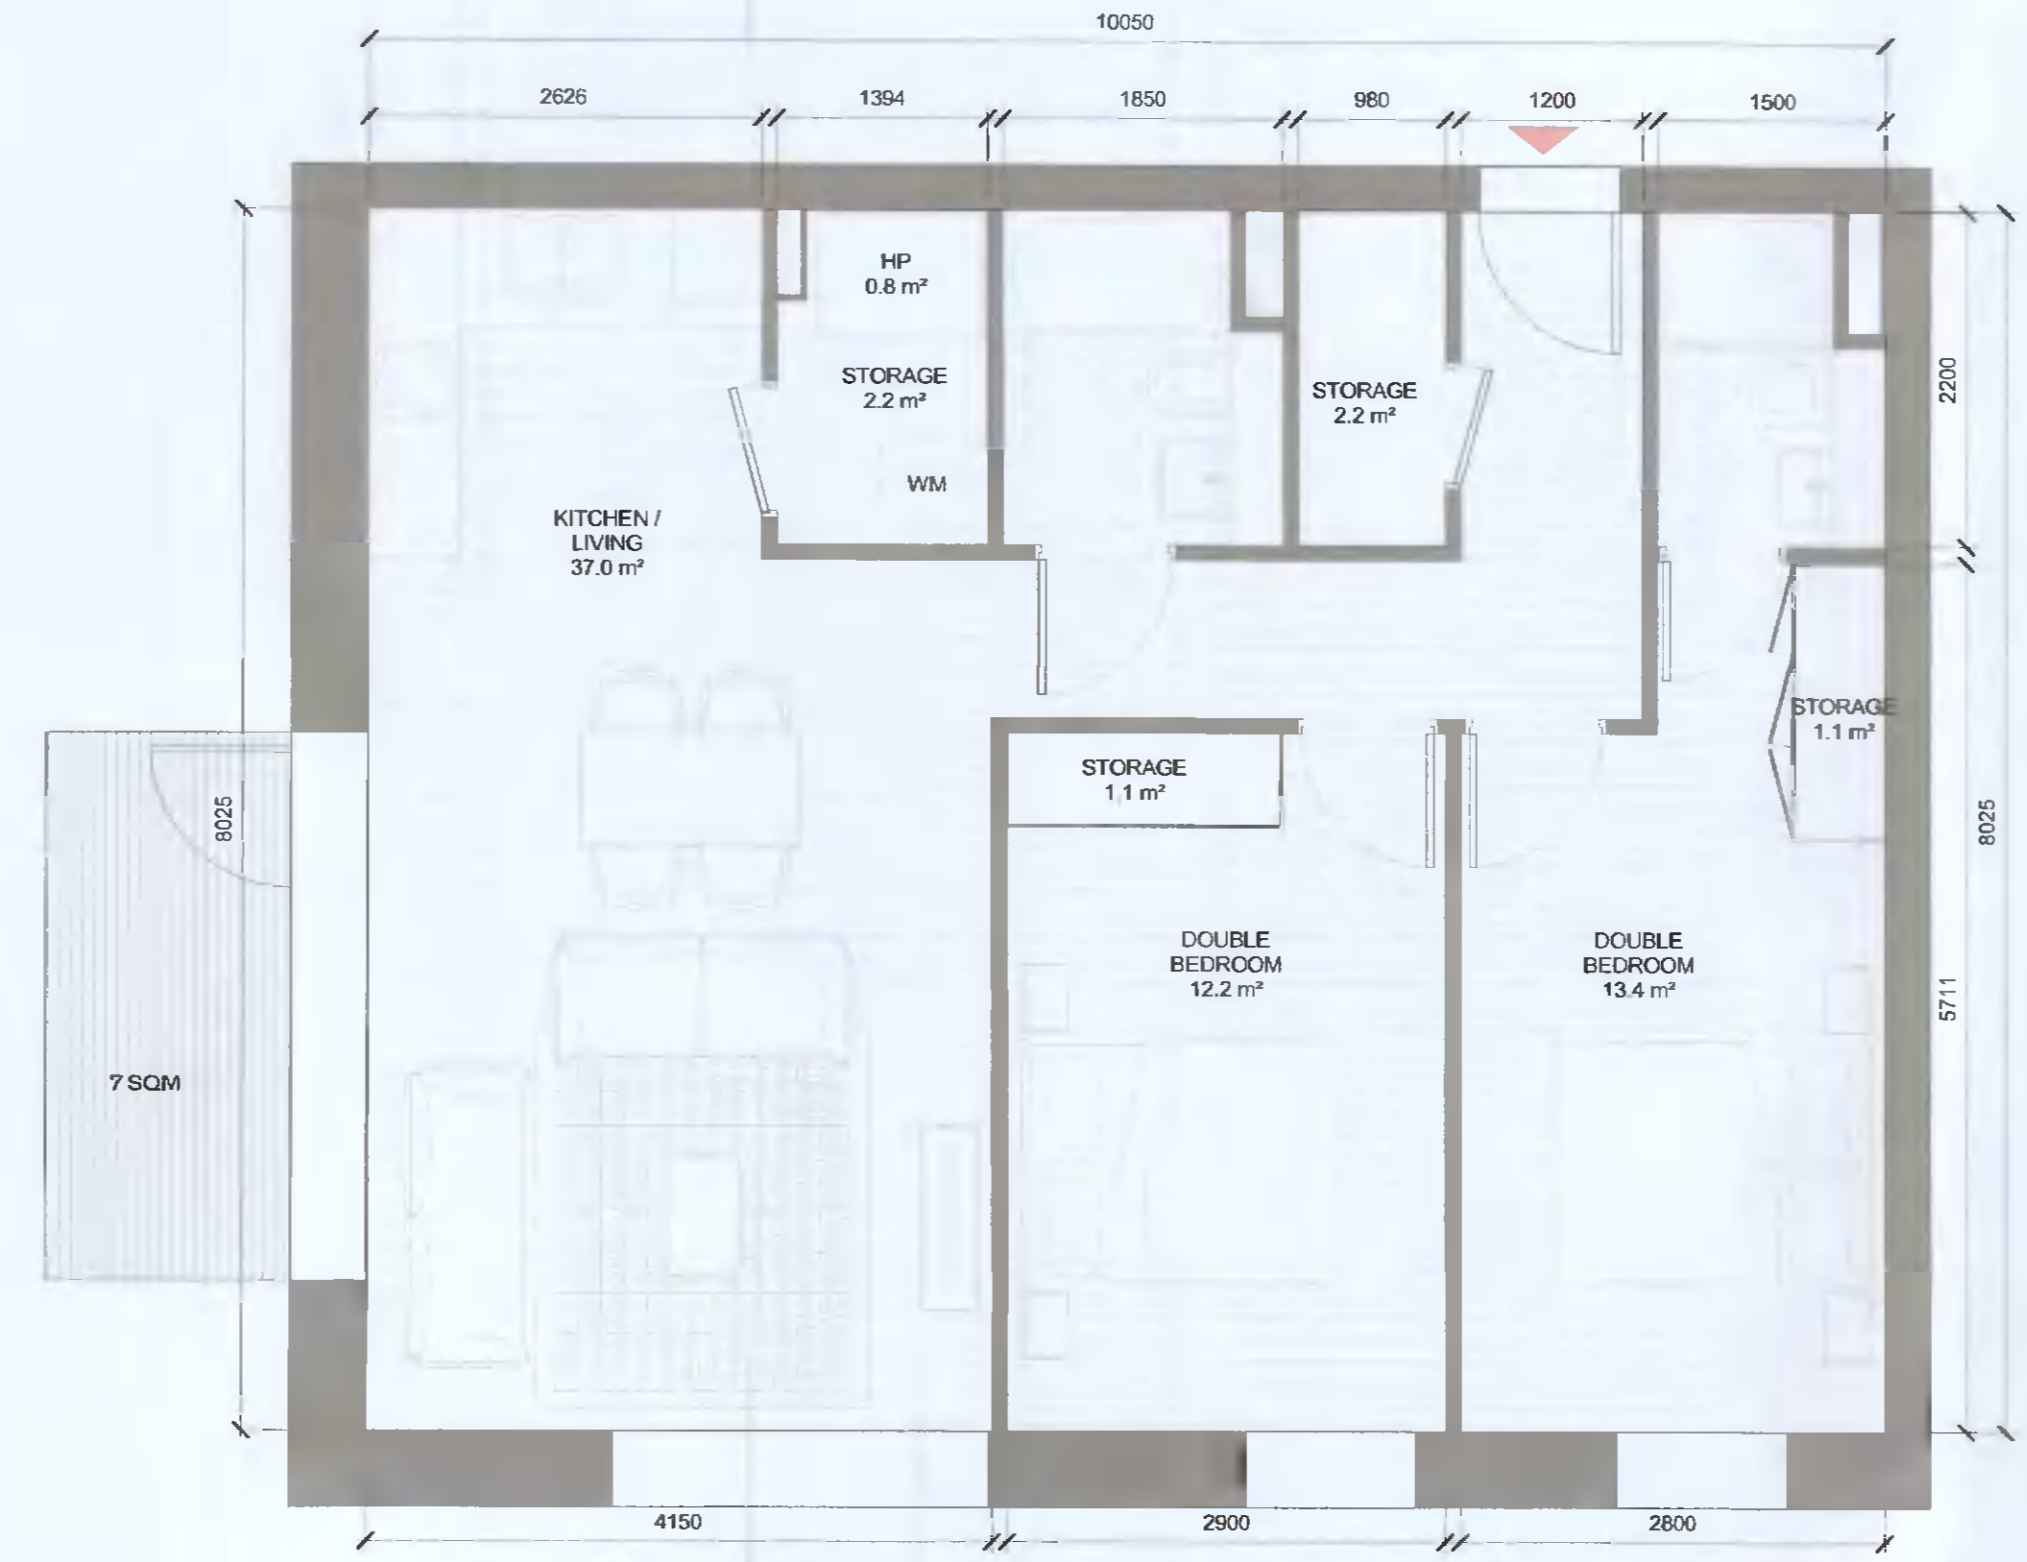

4 T.212_A
1:50

T.212_A SPACE REQUIREMENTS													
Apartment Area	Required Apartment Area	Required Area Met	Kitchen - Living Area	Required Kitchen - Living Area	Required Area Met	Total Bedroom Area	Required Total Bedroom Area	Required Area Met	Total Storage Area	Required Total Storage Area	Required Area Met	Heat Pump Area	Required Heat Pump Area
80.9 m²	73.0 m²	Yes	37.0 m²	30.0 m²	Yes	25.6 m²	24.4 m²	Yes	6.6 m²	6.0 m²	Yes	0.8 m²	0.8 m²

REV	DATE	DESCRIPTION	CHK	DRN
P02	13/08/2021	ISSUED FOR FURTHER INFORMATION	DB	EA
P01	13/04/2021	ISSUED FOR PLANNING APPROVAL	RJ	EA

STATUS CODE DESCRIPTION
ISSUED FOR FURTHER INFORMATION

CLIENT
QUINTAIN IRELAND LTD.

PROJECT
ADAMSTOWN STATION BLOCK G

DRAWING
2 BED APARTMENT TYPES SHEET 3

PROJECT NUMBER: 950749 DATE: 13/06/21

SCALE@ A1: As indicated DRAWNCHECKED: RJ/DB

STATUS CODE: ADC-HJL-G-ZZ-DR-A-8005 DRAWING NUMBER: P02

Henry J Lyons

Architecture + Interiors
henrylyons.com
+353 1 888 3333
info@henrylyons.com
51-54 Pearse Street
Dublin D02 XA66