
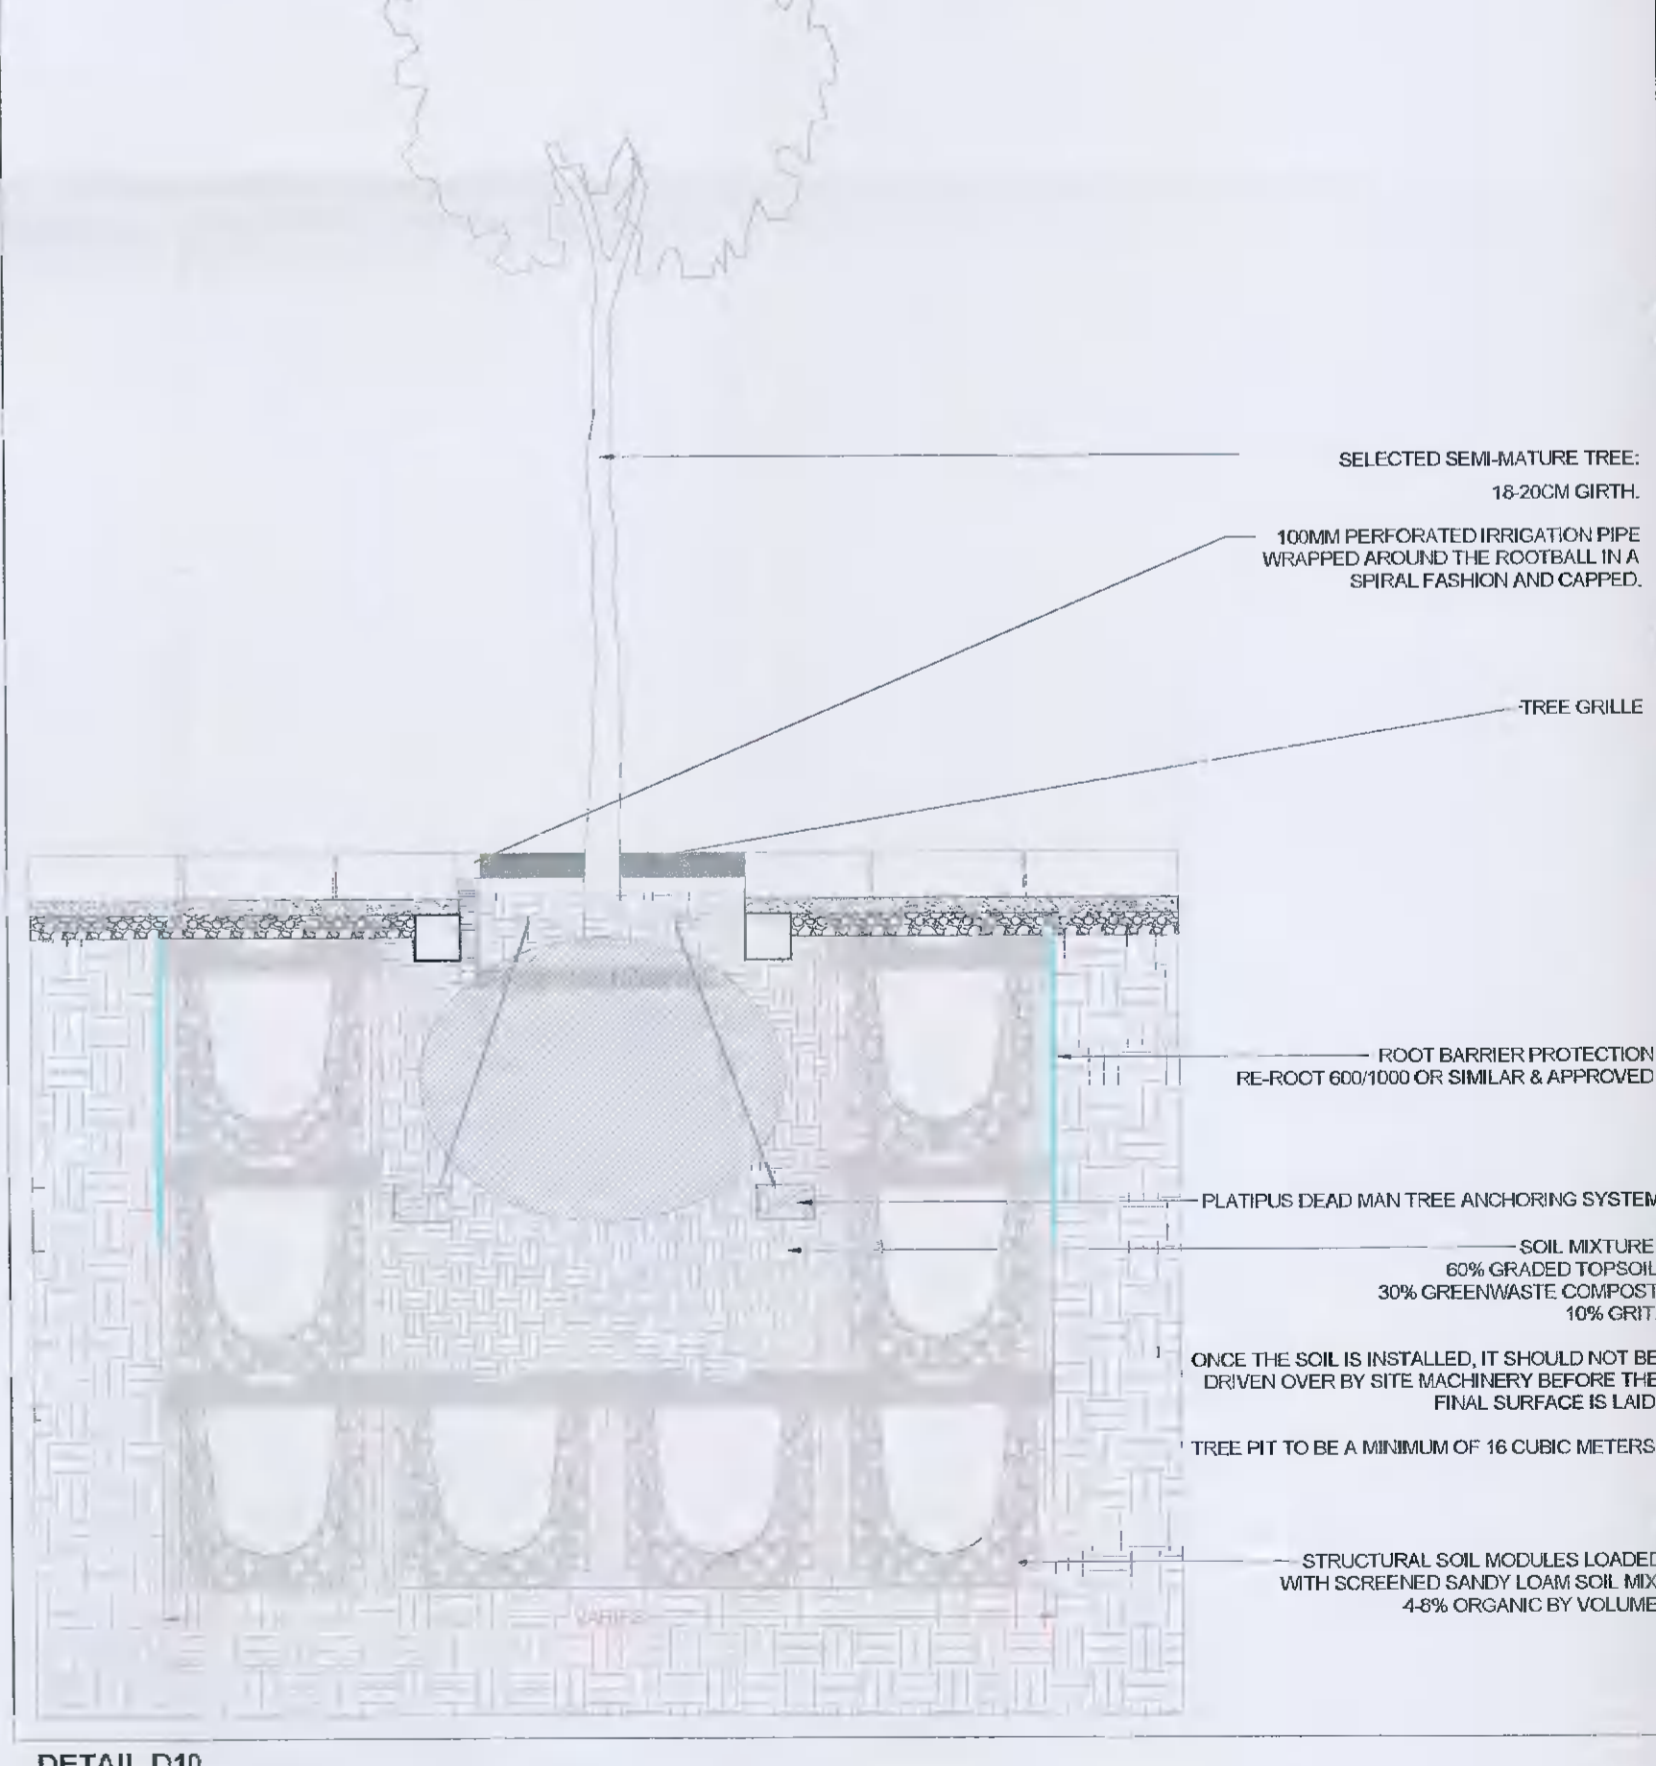
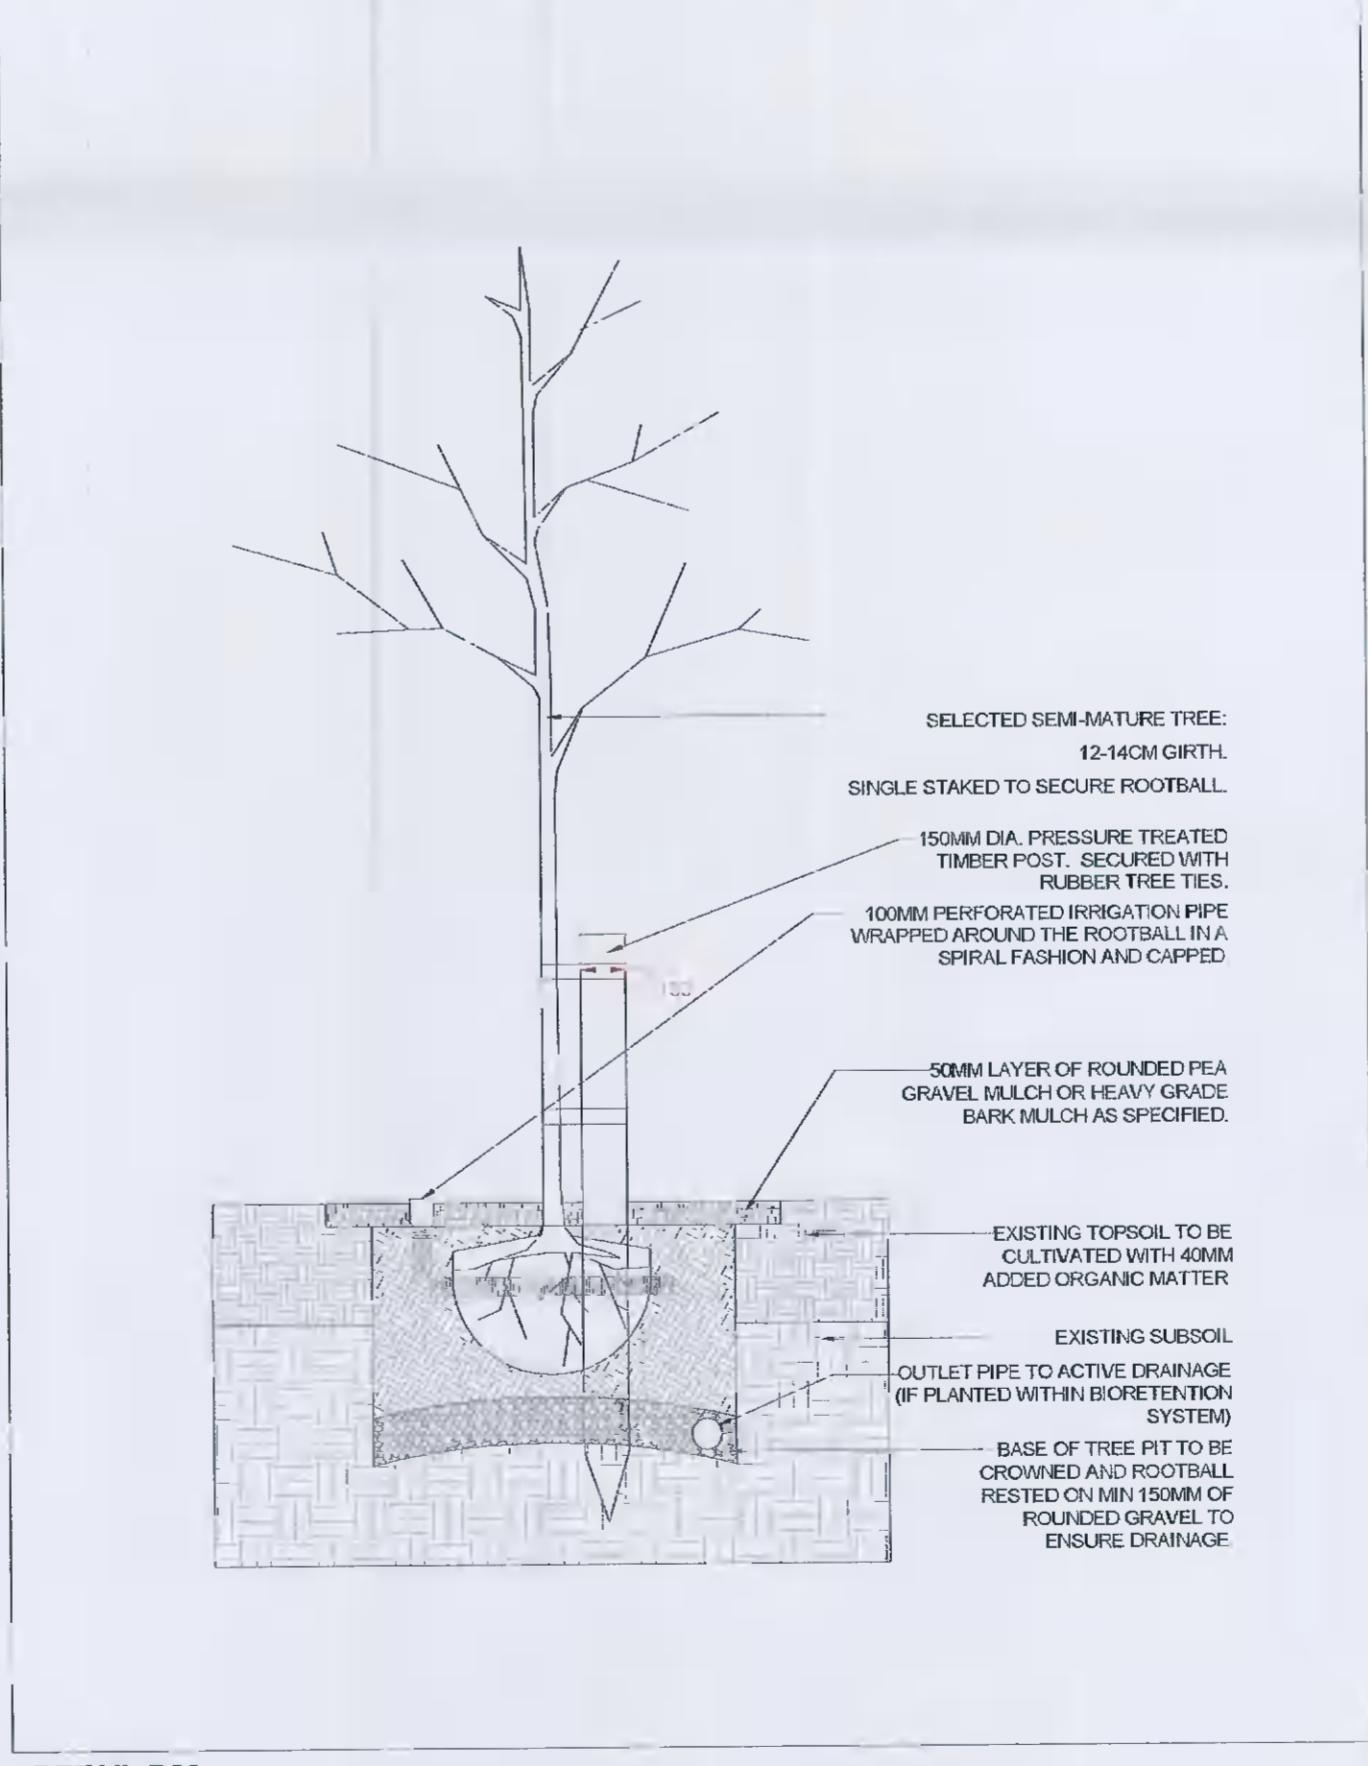
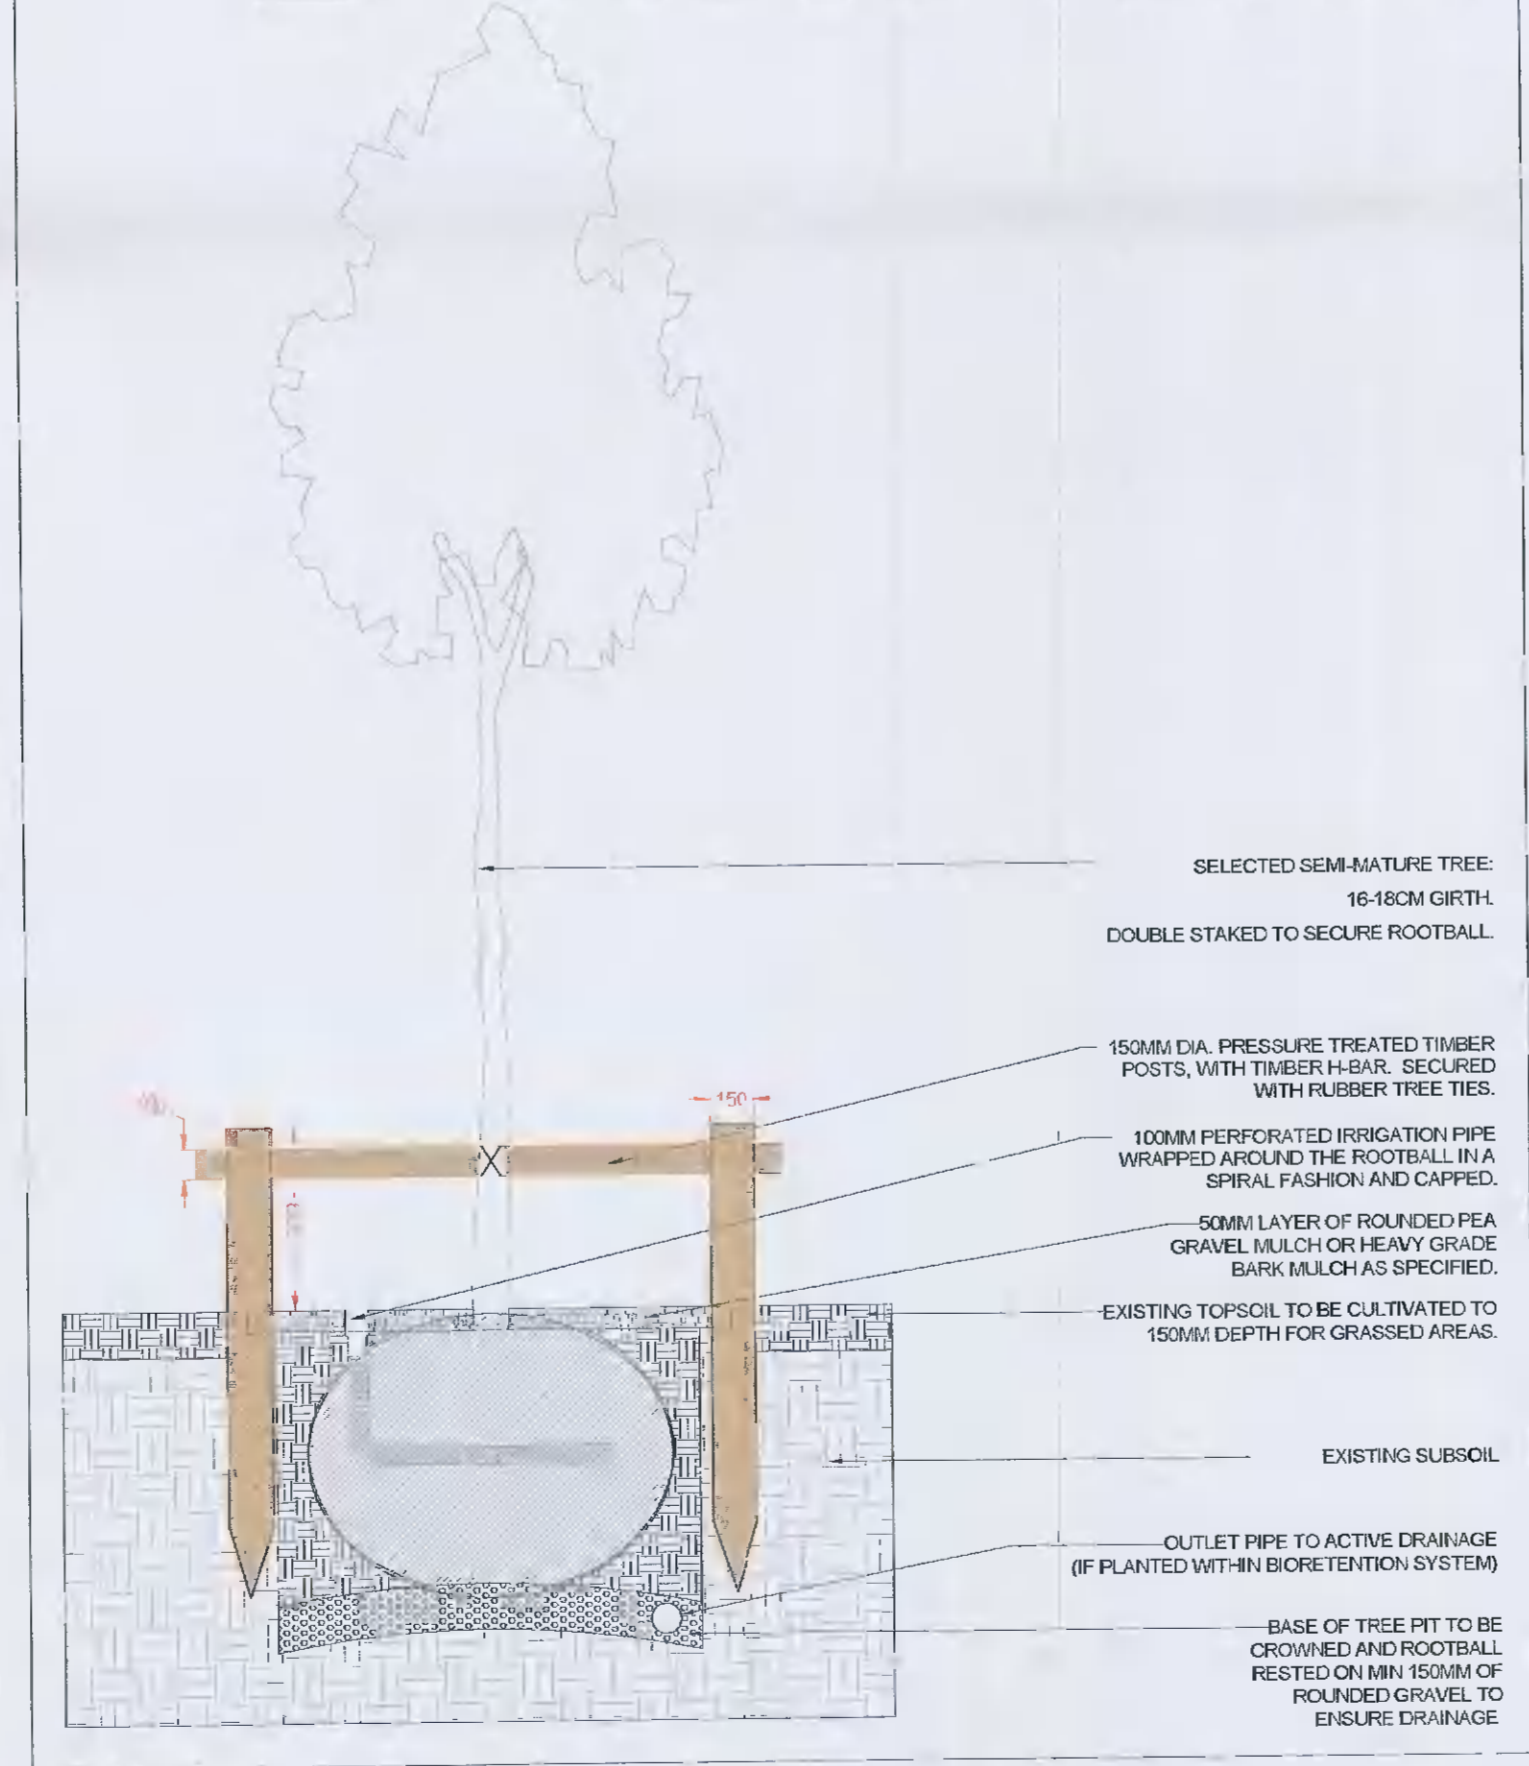


DETAIL D02
PLANT MATRIX 600 (2.78no. plants per sq.m.)
USED FOR PLANT MIX 2
SCALE 1:50@A1

DETAIL D04
PLANT MATRIX 400 (6.25no. plants per sq.m.)
USED FOR PLANT MIX 3 AND 4
SCALE 1:50@A1

DETAIL D11
HEDGE 3 PLANTING DETAIL
SCALE 1:20@A1

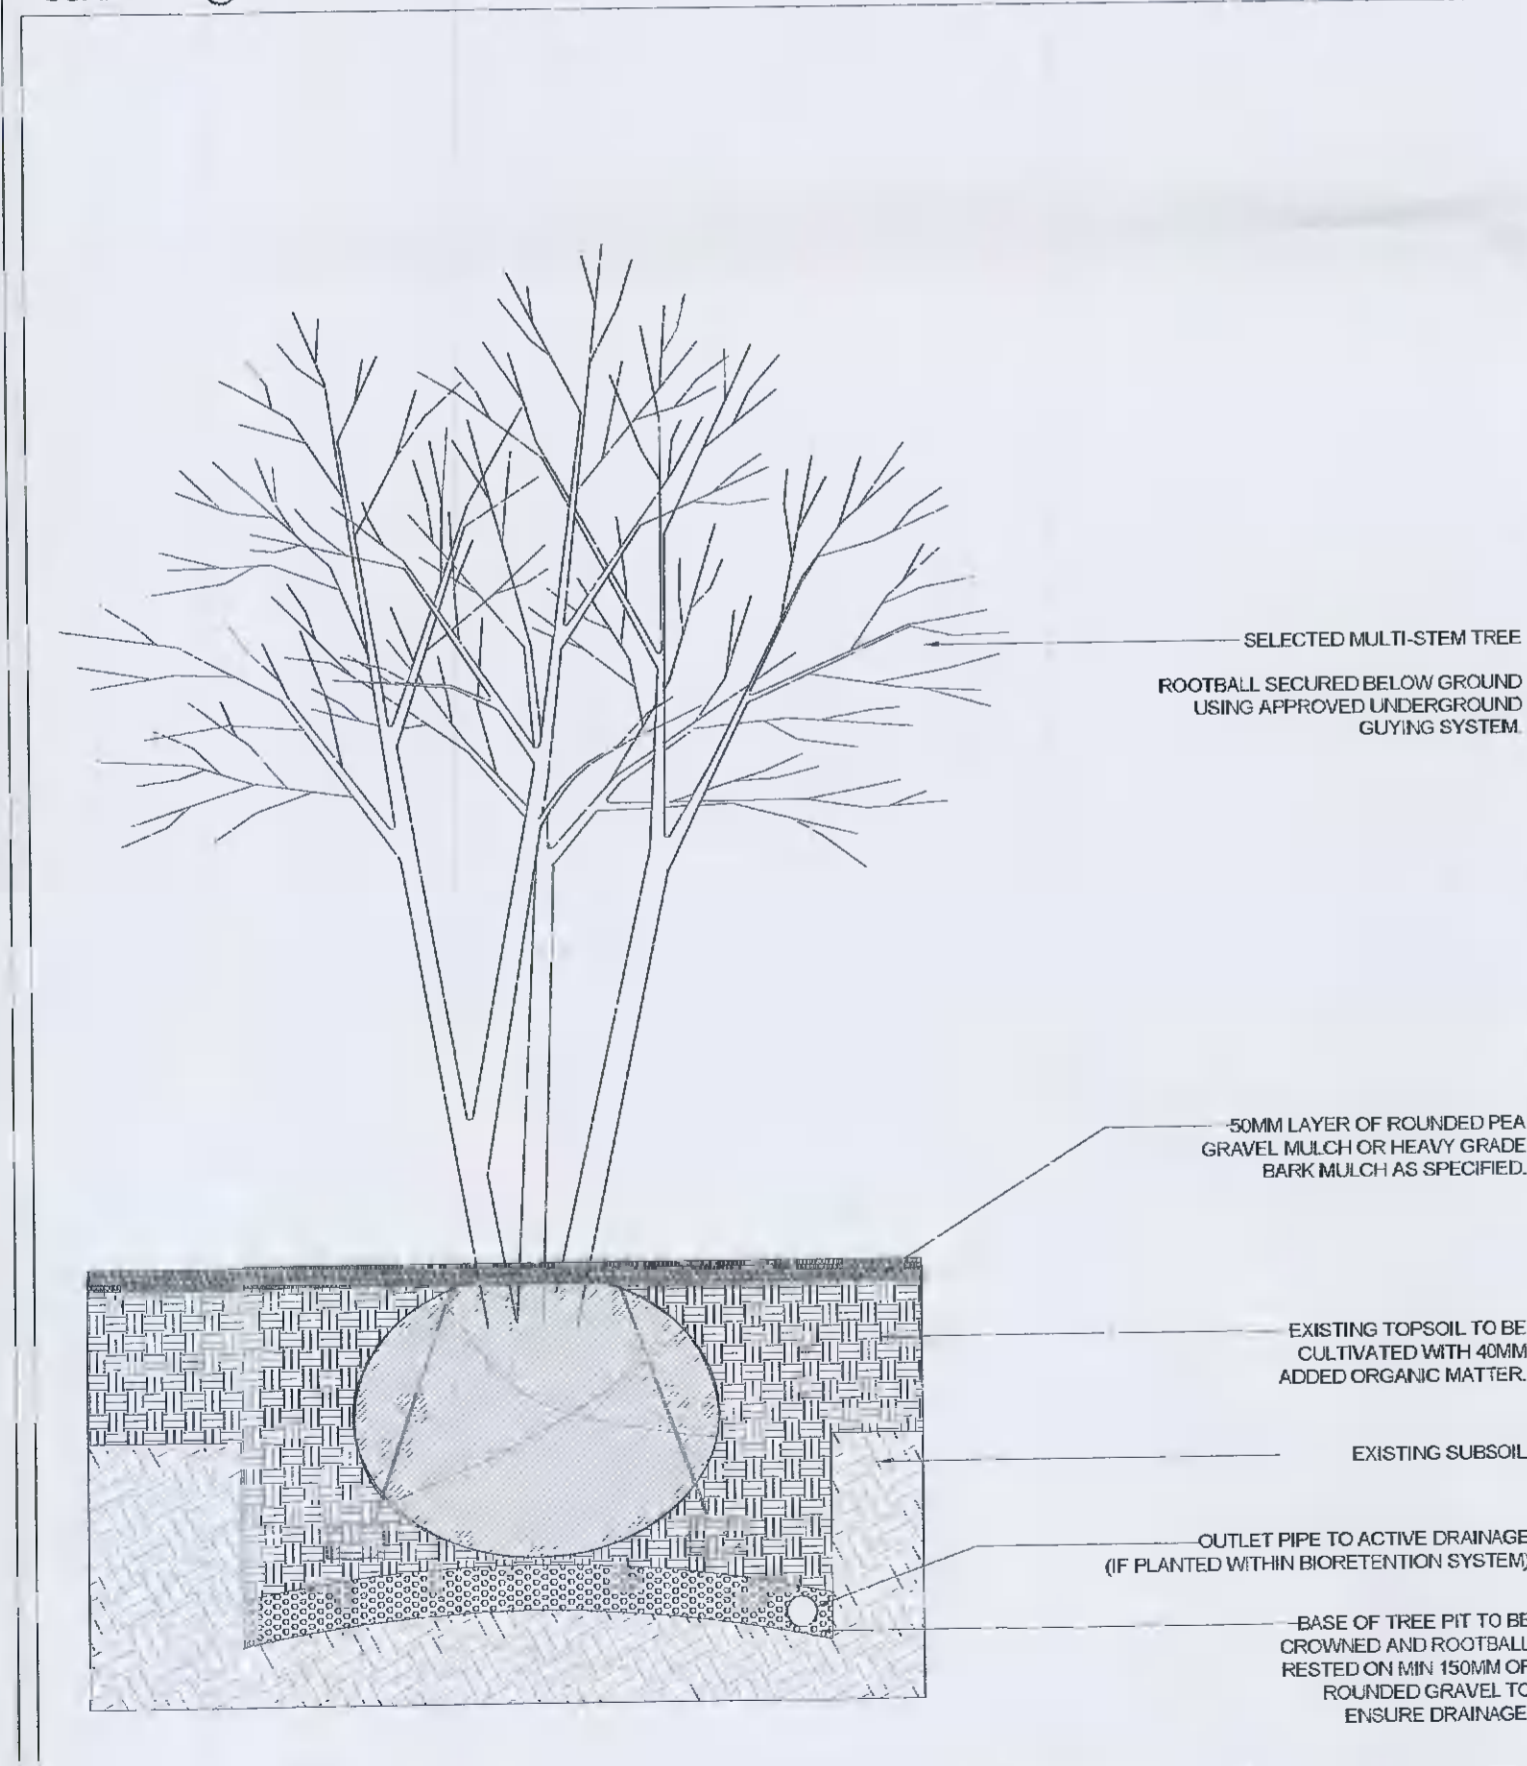

DETAIL D07
TYPICAL UNDERGROUND GUYING DETAIL
USED FOR TREE 1 AND 2 & 6
SCALE 1:25@A1

DETAIL D08
TYPICAL DOUBLE STAKING DETAIL
USED FOR TREE 3, 4 & 5
SCALE 1:25@A1

DETAIL D09
TYPICAL SINGLE STAKING DETAIL
USED FOR TREE 7
SCALE 1:25@A1

DETAIL D10
TYPICAL TREE PIT IN PAVING
USED FOR TREE 8
SCALE 1:25@A1

DO NOT SCALE FROM THIS DRAWING, WORK ONLY FROM FIGURED DIMENSIONS
ALL ERRORS AND OMISSIONS ARE TO BE REPORTED TO LANDSCAPE ARCHITECT

REV	DATE	REFERENCE
A	2021-04-23	LANDSCAPE DETAILS
B	2021-11-09	LANDSCAPE DETAILS

BY	REV	DATE	REFERENCE
KR			
KR			

BY



MURPHY+SHEANON
Horticulture & Landscape Architecture

Client: THE DEPARTMENT OF EDUCATION
Project: GRIFFEEN COMMUNITY COLLEGE, KISHOGUE CROSS, LUCAN, CO. DUBLIN.

CLIENT: THE DEPARTMENT OF EDUCATION
PROJECT: GRIFFEEN COMMUNITY COLLEGE, KISHOGUE CROSS, LUCAN, CO. DUBLIN.
DATE: NOVEMBER 2021
SCALE: AS SHOWN @A1
DRAWN BY: KR
CHECKED BY: DMCS

DRAWING NUMBER: 142-GCC-DD-02
PROJECT NUMBER: 142-GCC
PROJECT STATUS: PLANNING - RFI
SHEET NO: B

CAD FILE REFERENCE: g:\shared drives\murphy sheanon office\m+s_office\jobs\1701142 - rapid schools\projects\2020 bundle\19_griffen community college\04_planning\142-gcc-dd-01_v08.11.21.dwg