


OSi PLACE Map

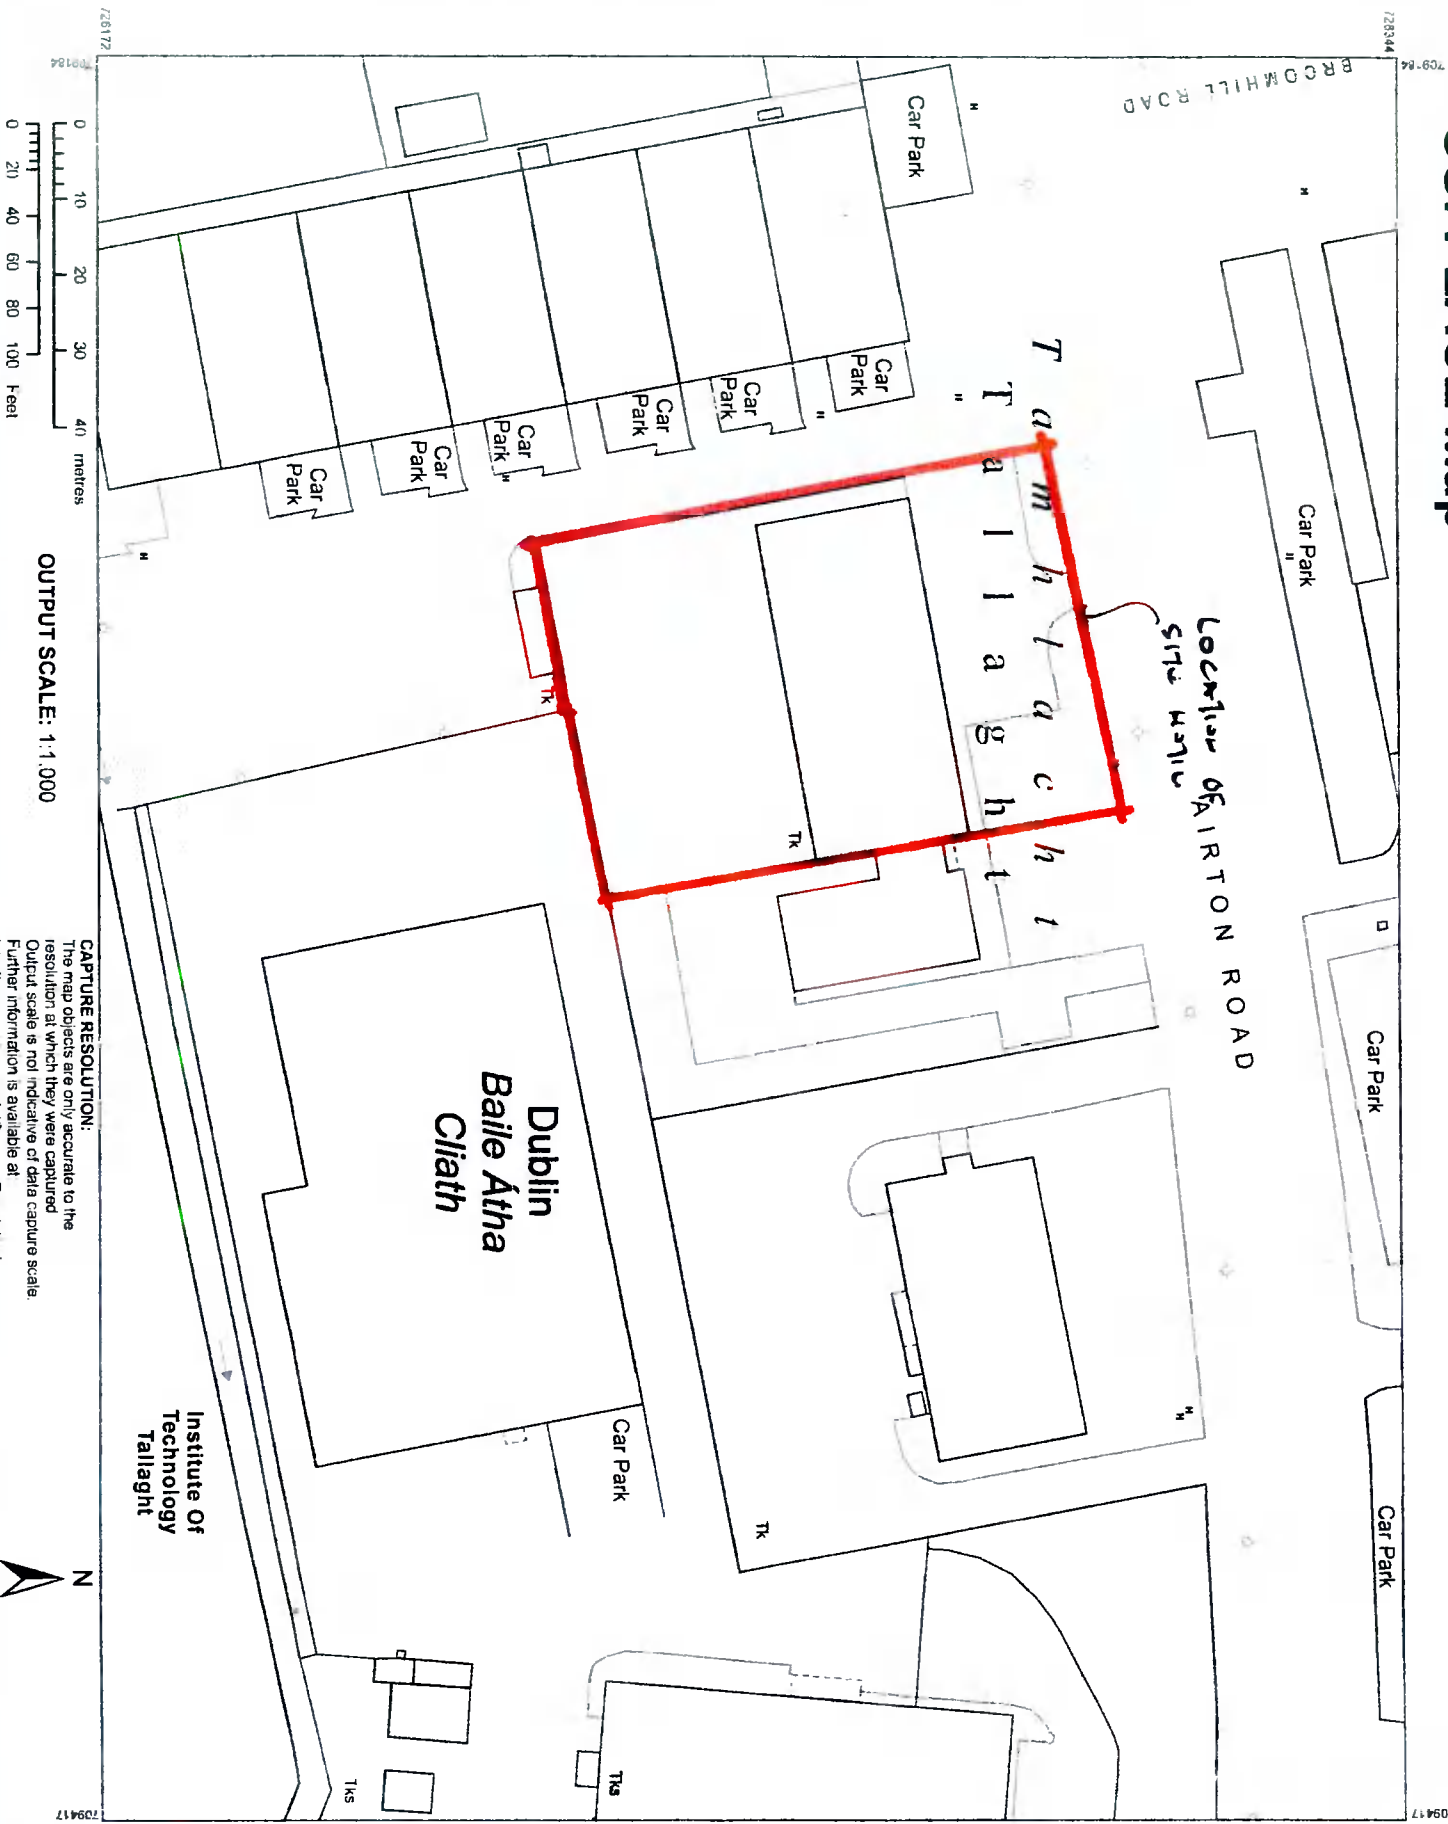

OUTPUT SCALE: 1:1,000

CAPTURE RESOLUTION:
 The map objects are only accurate to the resolution at which they were captured. Output scale is not indicative of data capture scale. Further information is available at: <http://www.osi.ie>, search 'Capture Resolution'



CENTRE COORDINATES:
 ITM 709301 728258

PUBLISHED: ORDER NO.: 18/06/2021 50201100_1

MAP SERIES: MAP SHEETS: 1:1,000 3390-07

OS MAP VIEWER
www.osi.ie

COMPILED AND PUBLISHED BY
 Ordnance Survey Ireland,
 Phoenix Park,
 Dublin 8,
 Ireland.

Unauthorised reproduction infringes Ordnance Survey Ireland and Government of Ireland copyright.

All rights reserved. No part of this publication may be copied, reproduced or transmitted in any form or by any means without the prior written permission of the copyright owners.

The representation on this map of a road, track or footpath is not evidence of the existence of a right of way.

Ordnance Survey maps never show legal property boundaries, nor do they show ownership of physical features.

© Suirbhéireacht Ordánáis Éireann 2021
 © Ordnance Survey Ireland, 2021
www.osi.ie/copyright

LEGEND:
<http://www.osi.ie>,
 search 'Large Scale Legend'