



G DAVENPORT

moortown ratcoath meath info@gdavenport.ie

07/08/2021


REFURB OF EXISTING DWELLING
MOUNT CARMEL, LUCAN OLD ROAD
DUBLIN 20

CLIENT: J & L MUNNELLY

NOTES:

- EXISTING RIGHT OF WAY
- EXISTING GRASS AREA
- EXISTING FENCE LINE
- NEW DRIVEWAY FINISH
- NEW BUILD AREA
- SITE OUTLINE
- DEMOLISHED

OS MAP REF NO.: 3195-D

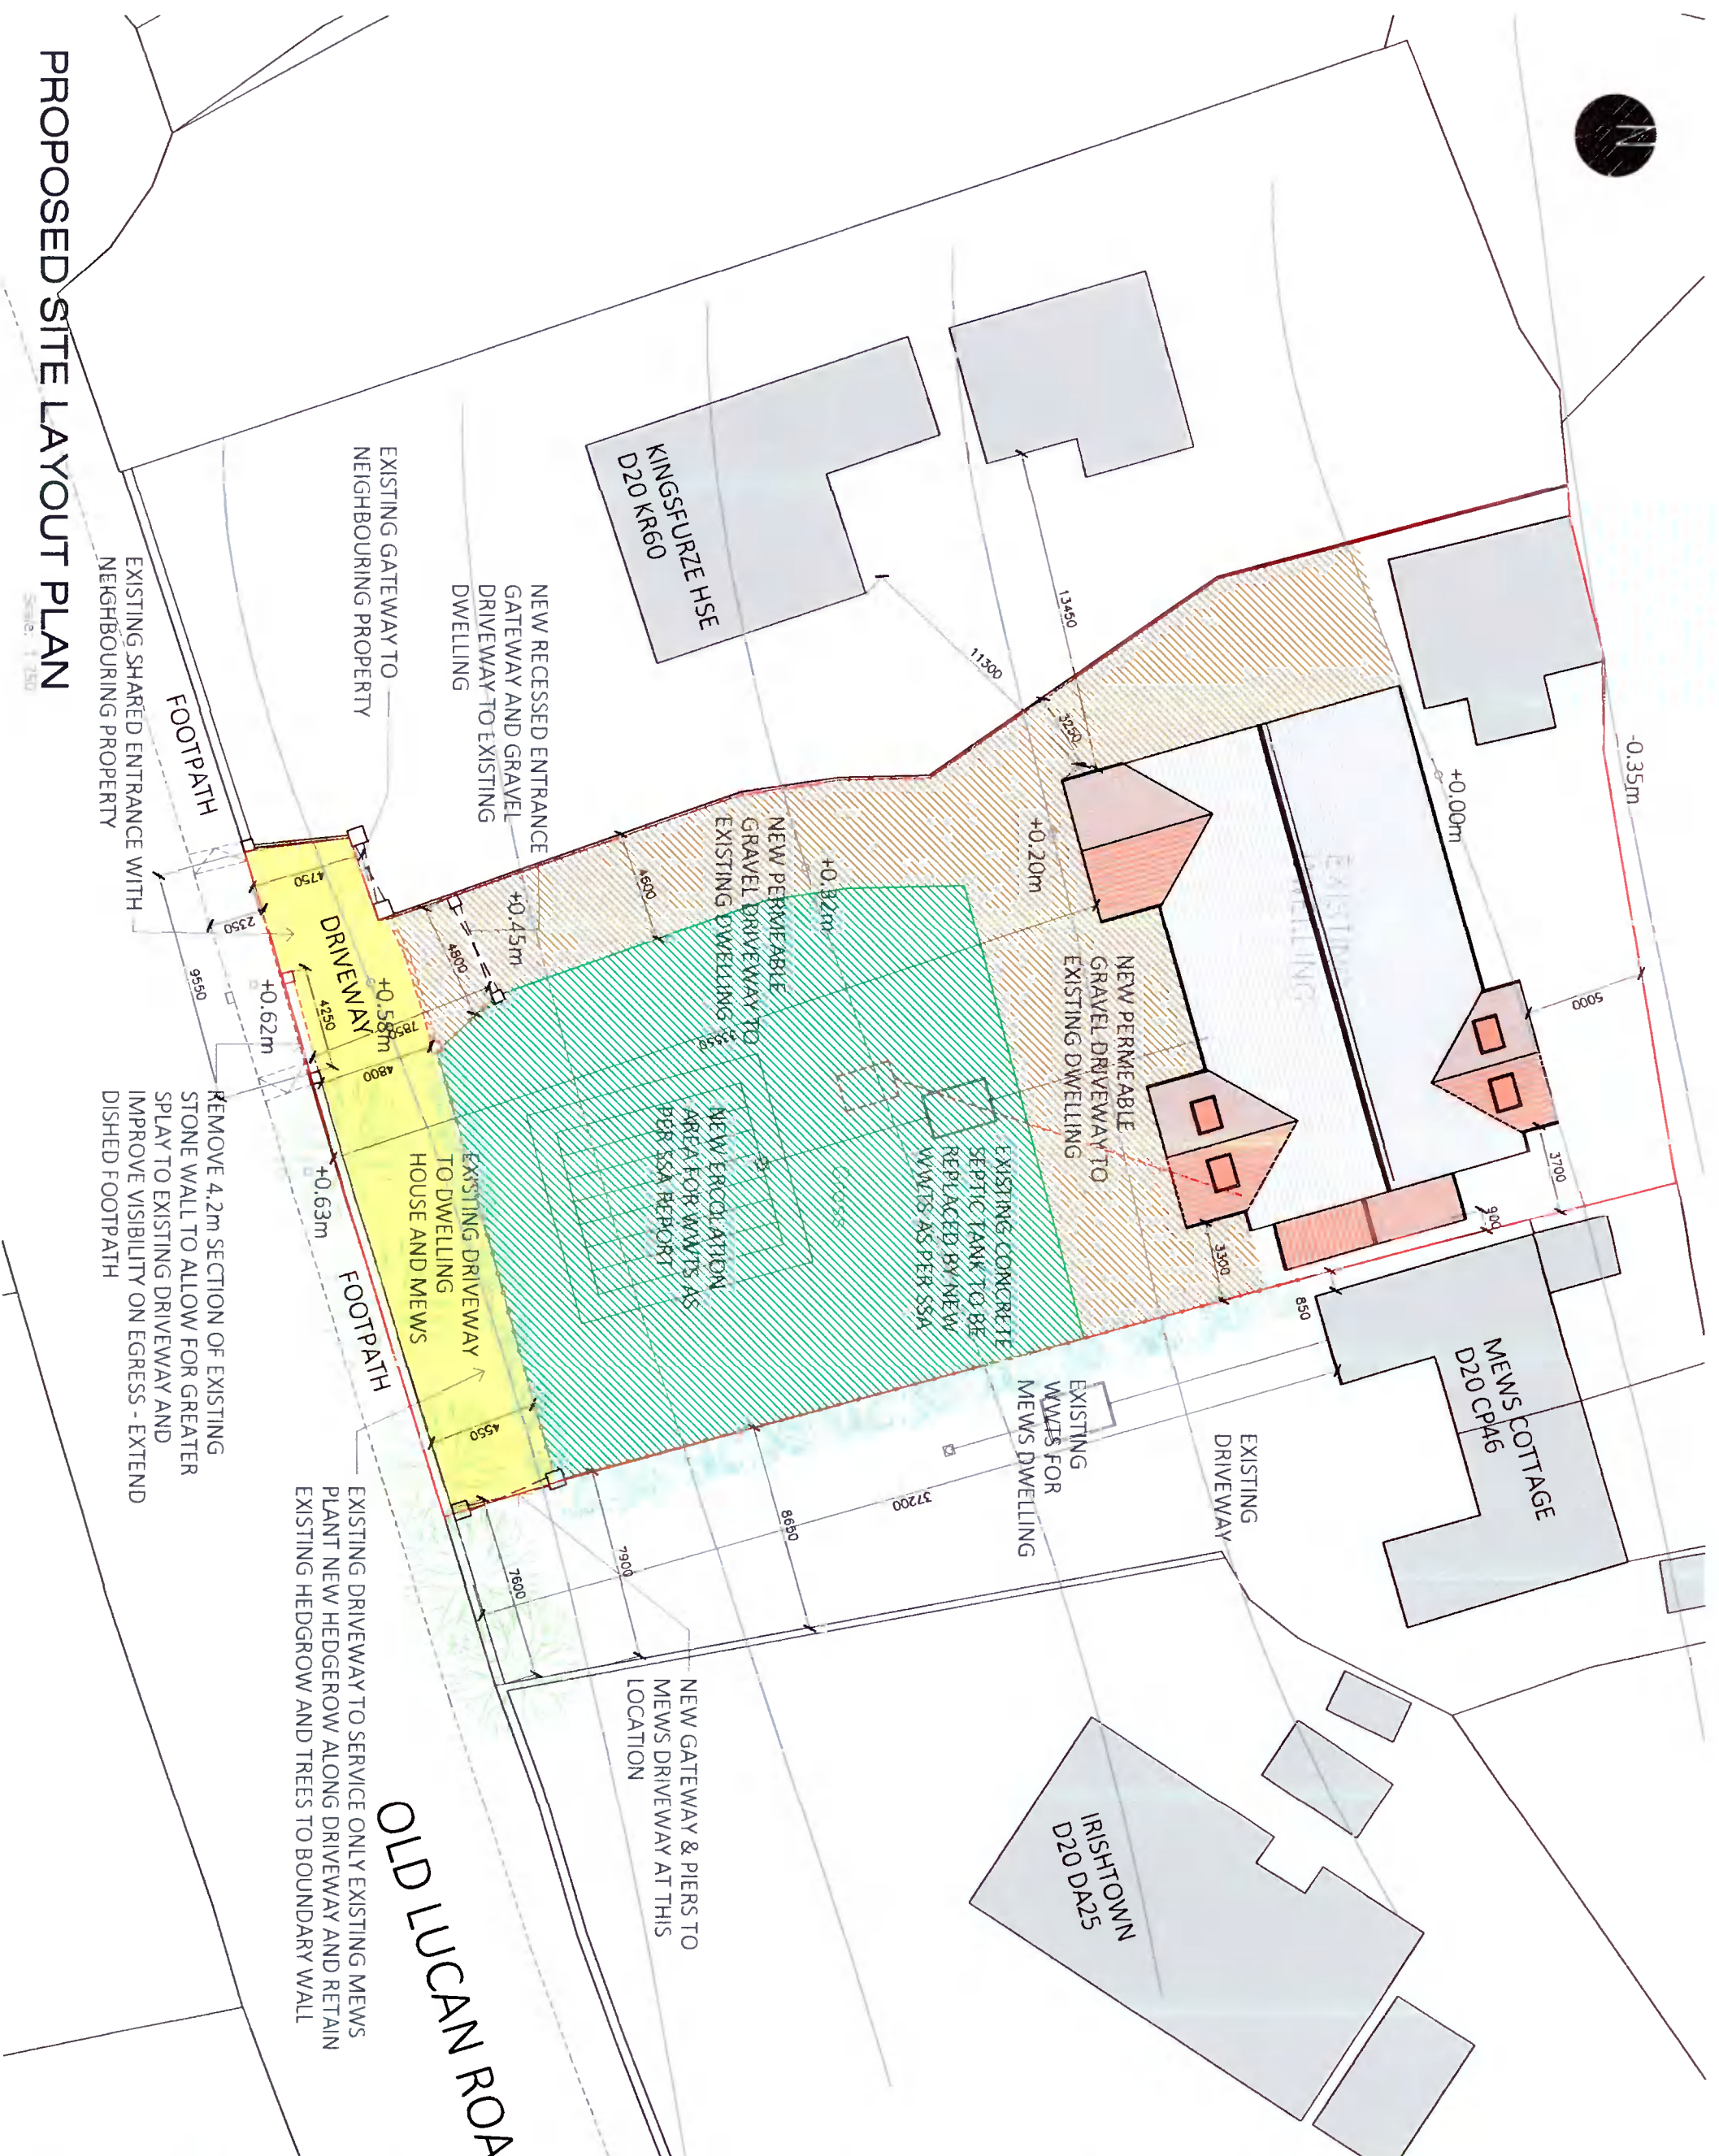

PROPOSED SITE LAYOUT PLAN

Scale: 1:100

DISCLAIMER
G Davenport Architecture + Design makes no representation or warranties, express or implied, with respect to the reuse of the data provided herewith, regardless of its format or the means of its transmission. There is no guarantee or representation to the user as to the accuracy, currency, suitability or reliability of this data for any purpose other than that specified in the drawing. The user accepts the data as is, and assumes all risks associated with its use. By acceptance of this data, the user agrees not to transmit this data or provide access or any part of it to another party, unless the user shall include with the data a copy of this disclaimer.

G Davenport Architecture + Design assumes no responsibility for actual or consequential damage incurred as a result of any user's reliance on this data.

Notice regarding the Computer Aided Design(CAD) files enclosed. Acceptance of the CAD data is based on the following disclaimer which covers all CAD data received from G Davenport Architecture + Design.

450

A3-01