


Surveyed 31.Dec.1976  
 Revised 14.Mar.2011  
 Levelled 31.Dec.1992

# Urban PLACE Map

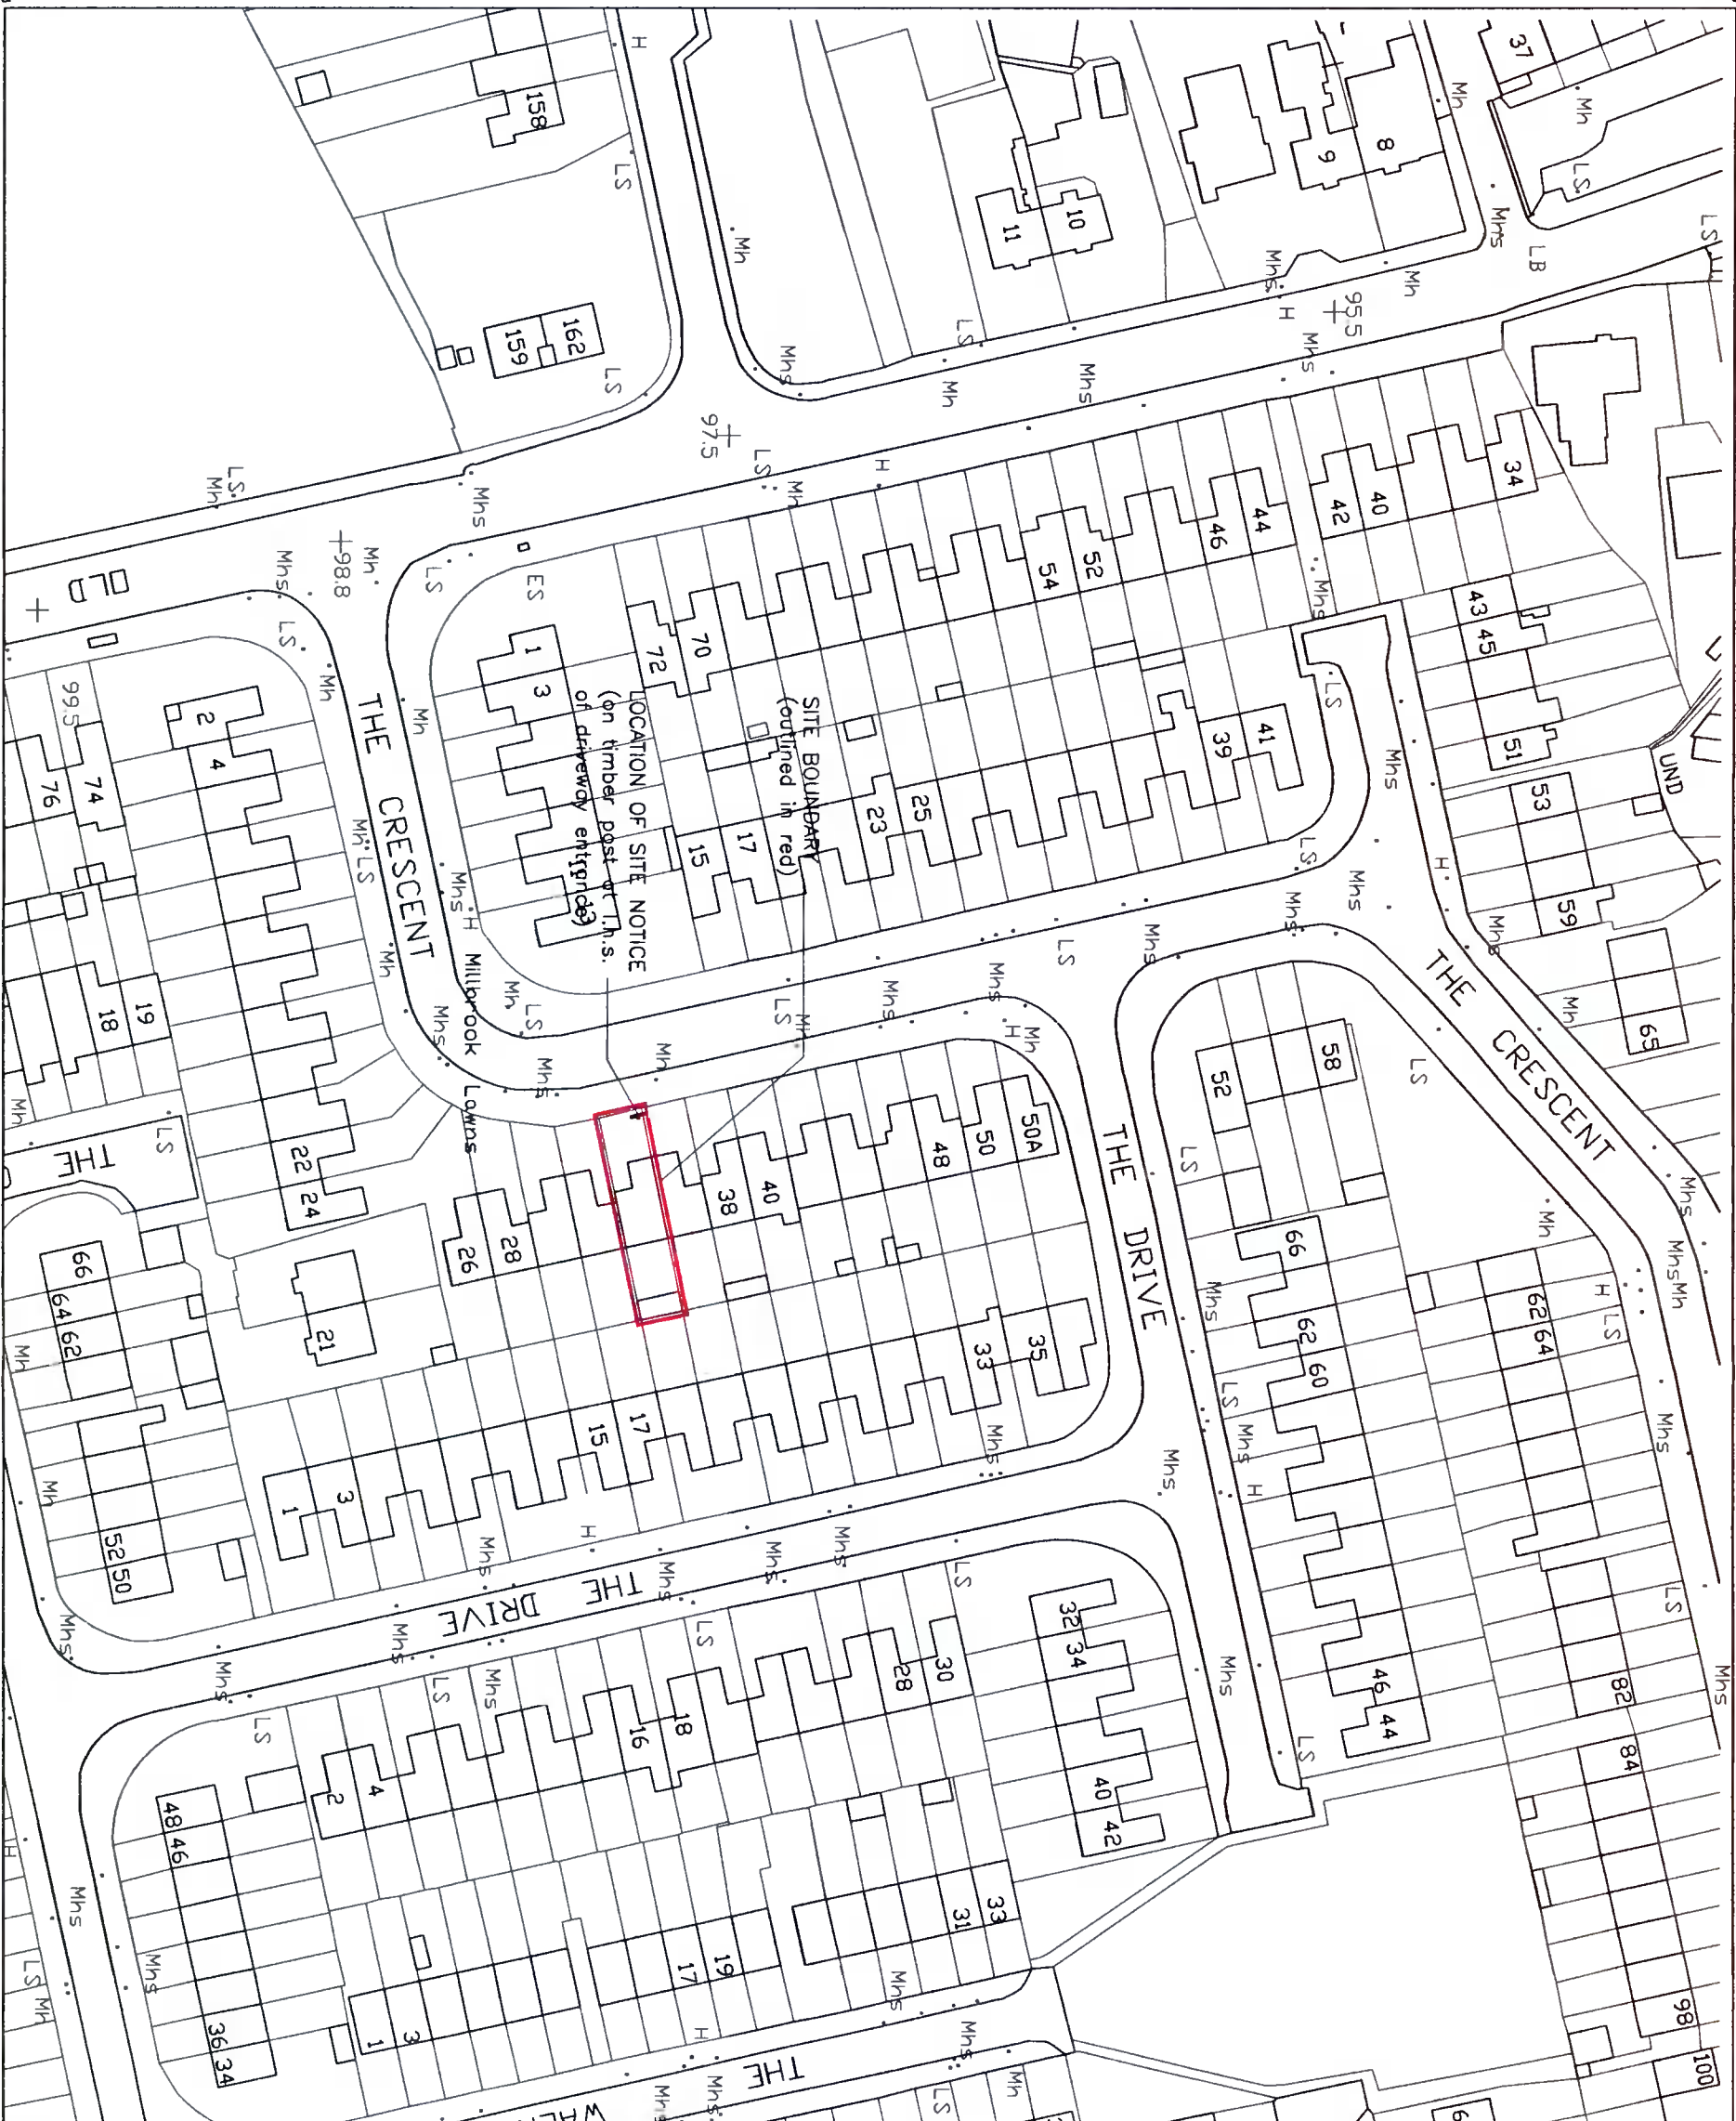

Scale 1:1000  
 Scale 1:1000


## Site Location Map

Output File: v\_00\_25093770\_00000001.DXF  
 Extraction Date: 13-September-2011

ITM CENTRE PT. COORDS.  
 X,Y = 709515, 727054

### DESCRIPTION

MAP SHEETS  
 1:1000  
 3390-17, 3390-18

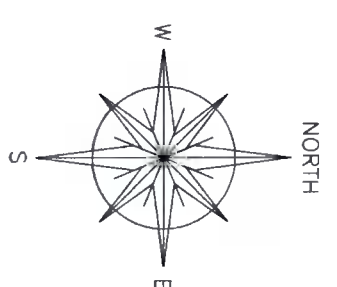

REVISION	MADE BY	DATE

**Niall Jones & Associates**  
 Planning Consultants

PROPOSED NEW PITCHED ROOF STRUCTURE TO  
 34 THE CRESCENT, MILLBROOK LAWNS, TALLAGHT, D.24  
 FOR MR. GER BERMINGHAM

PLANNING DRAWING:  
 O.S.I. - SITE LOCATION / URBAN PLACE MAP

SCALE	DATE	DRAWN BY	CHECKED	JOB No.	DRAWING No.	REV.
1:10000	NOV. '21	N.JONES	N.J.	21/272	P.08	