


Surveyed 31.Dec.1837
 Revised 31.Dec.1937
 Leveled 31.Dec.1938

Record PLACE Map

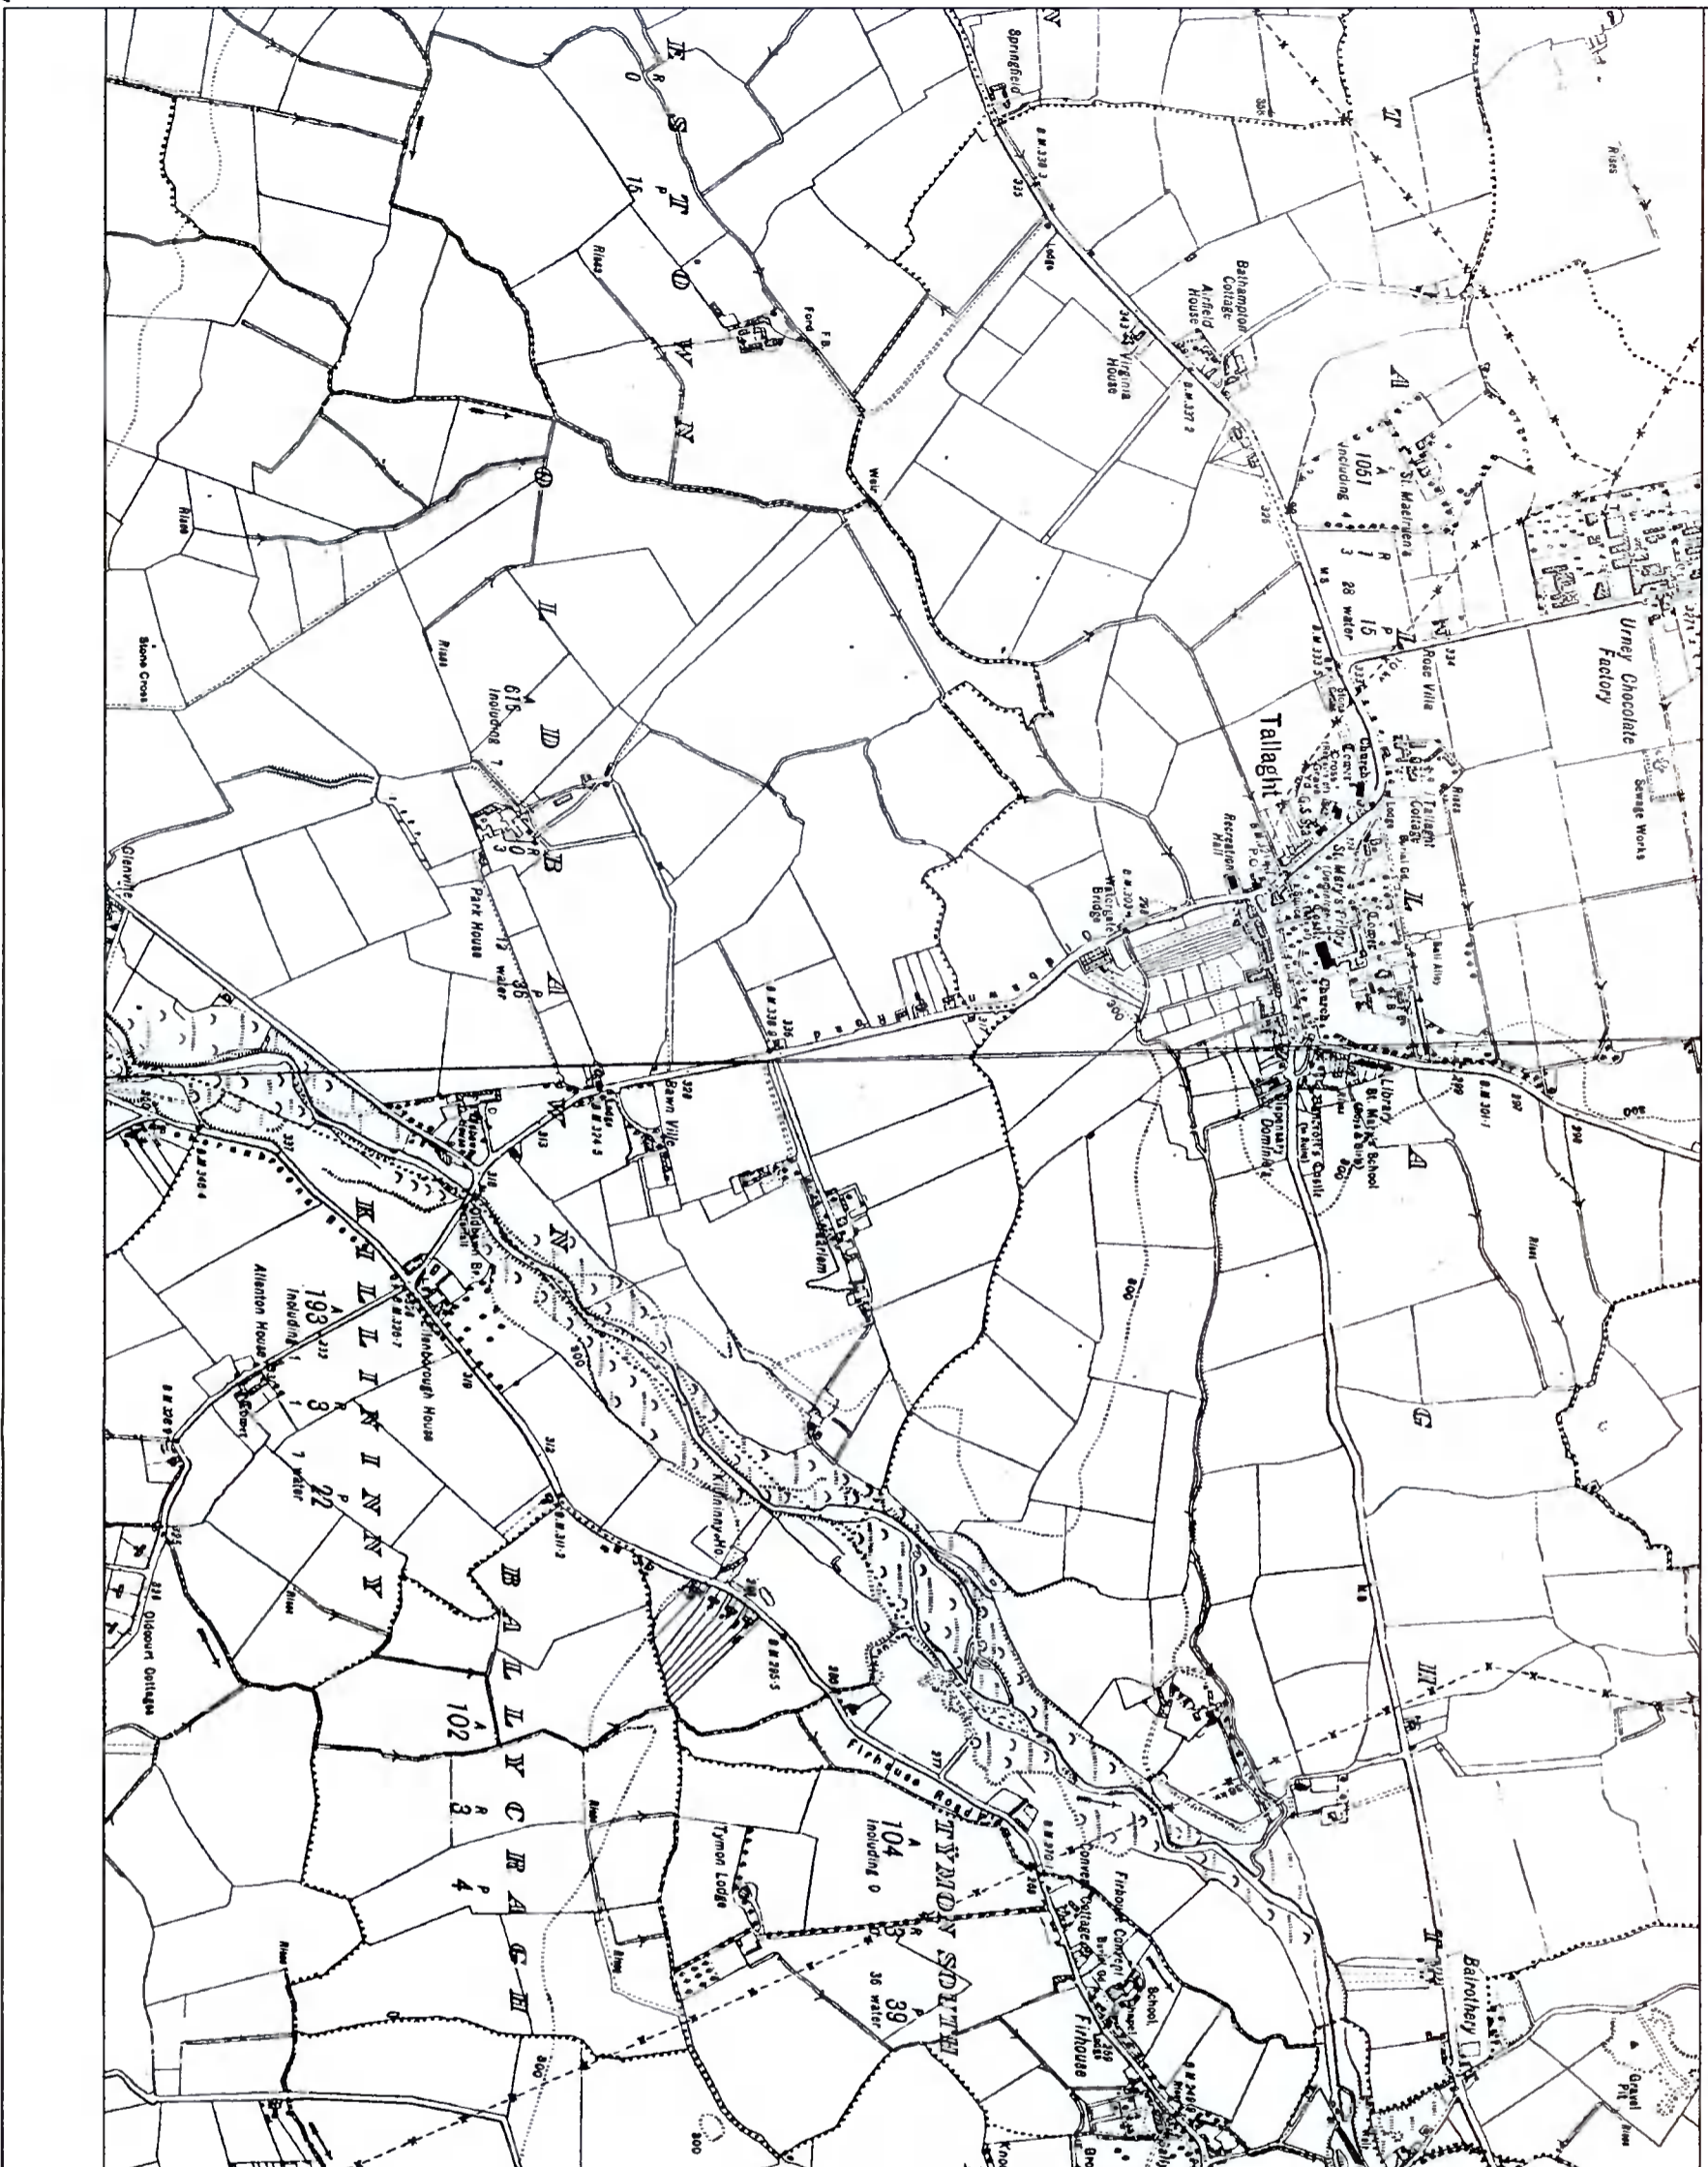


Scale 1:10,560
 Scale 1:10,560

Output File: R_00_25093770_00000001.tif
 Extraction Date: 13-September-2011

ITM CENTRE PT. COORDS.
 X,Y = 709515, 727054

DESCRIPTION

MAP SHEETS
 6 inch
 DN021, DN022

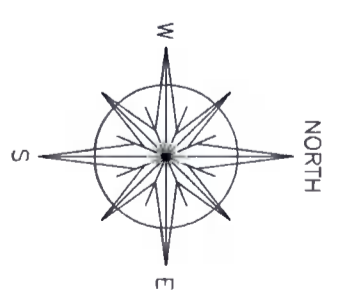

REVISION	DATE	BY	DATE

Niail Jones & Associates
 Planning Consultants

JOB TITLE
 PROPOSED NEW PITCHED ROOF STRUCTURE TO
 34 THE CRESCENT, MILLBROOK LAWNS, TALLAGHT, D.24
 FOR MR. GER BERMINGHAM

DRAWING TITLE
 PLANNING DRAWING:
 O.S.I. - SITE LOCATION / RECORD PLACE MAP

SCALE	DATE	DRAWN BY	CHECKED	JOB No.	DRAWING No.	REV
1:10,560	NOV '21	N.Jones	N.J.	21/272	P.09	