



Notes:
 All drawings are the copyright of the consultant (N.A. Planning Consultants) and may not be used in any other project without the express written permission of the consultant.
 Do not scale from the drawings, use written dimensions only.
 All dimensions to be checked on site by the contractor and the consultant notified of any discrepancies.
 All levels indicated are approximate relative levels and do not relate to Ordnance Datum.
 All levels must be checked on site.
 All works to be carried out in accordance with the 1997 Building Regulations with all subsequent revisions.
 All works shall also be in accordance with the relevant Building Regulations.

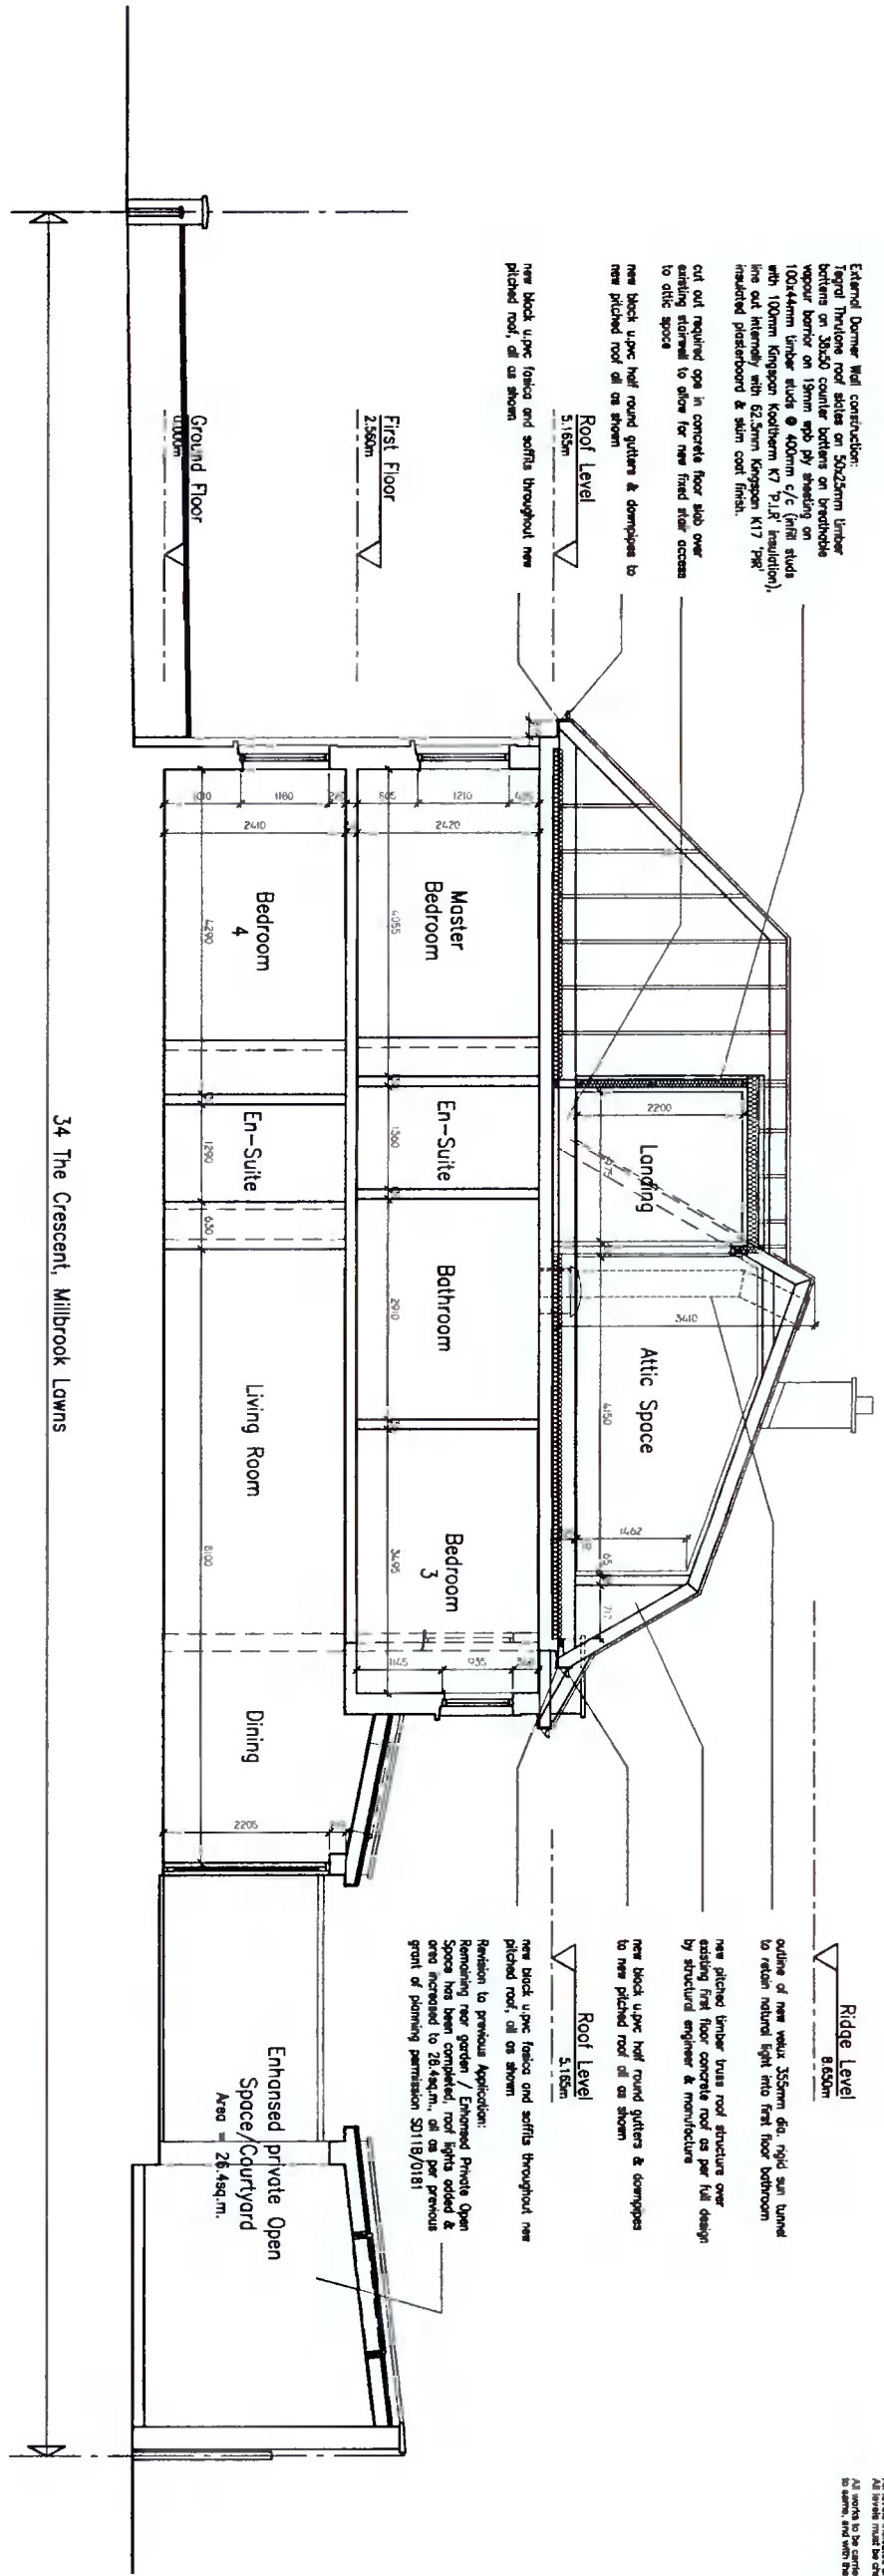

Section B-B
 34 The Crescent, Millbrook Lawns

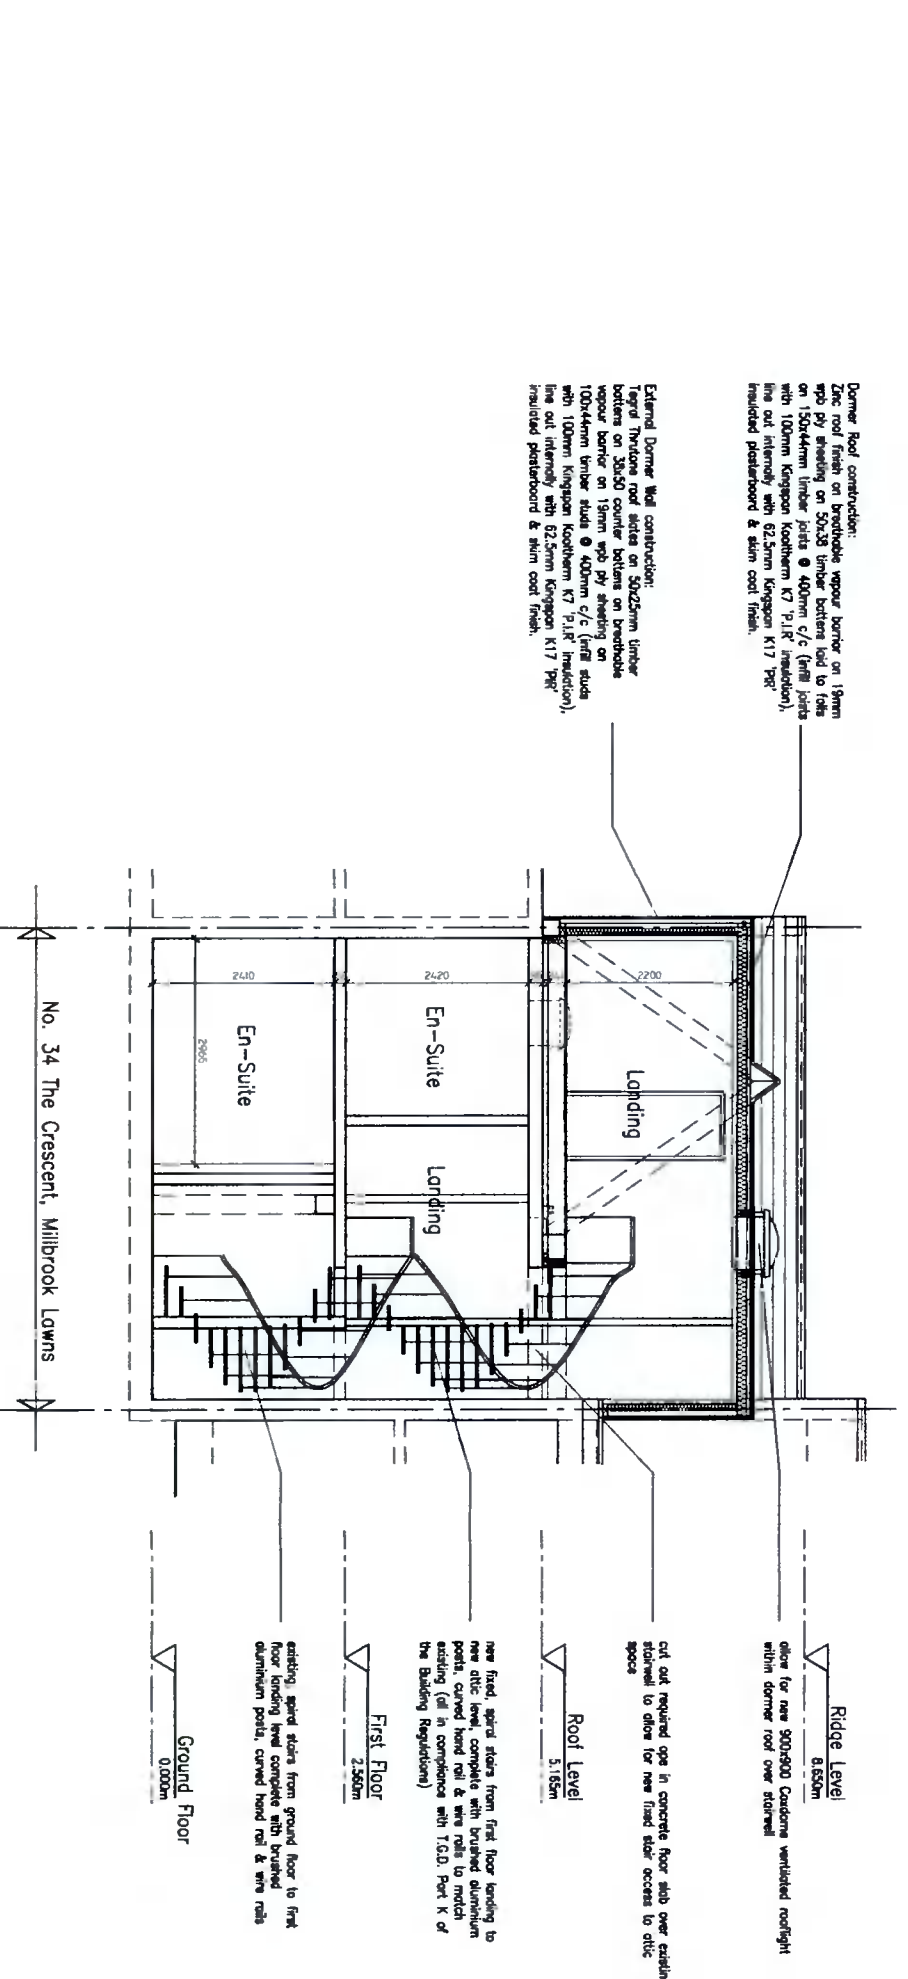

Section C-C
 No. 34 The Crescent, Millbrook Lawns

REVISION	DATE	BY	DATE

Niall Jones & Associates
 Planning Consultants

PROPOSED NEW PITCHED ROOF STRUCTURE TO 34 THE CRESCENT, MILLBROOK LAWNS, TALLAGHT, D.24 FOR MR. GER BERMINGHAM

SCALE	DATE	DRAWN BY	CHECKED	JOB No.	DRAWING No.	REV.
1:100	NOV. 21	N.Jones	N.J.	21/272	P.05	